


NOTES:

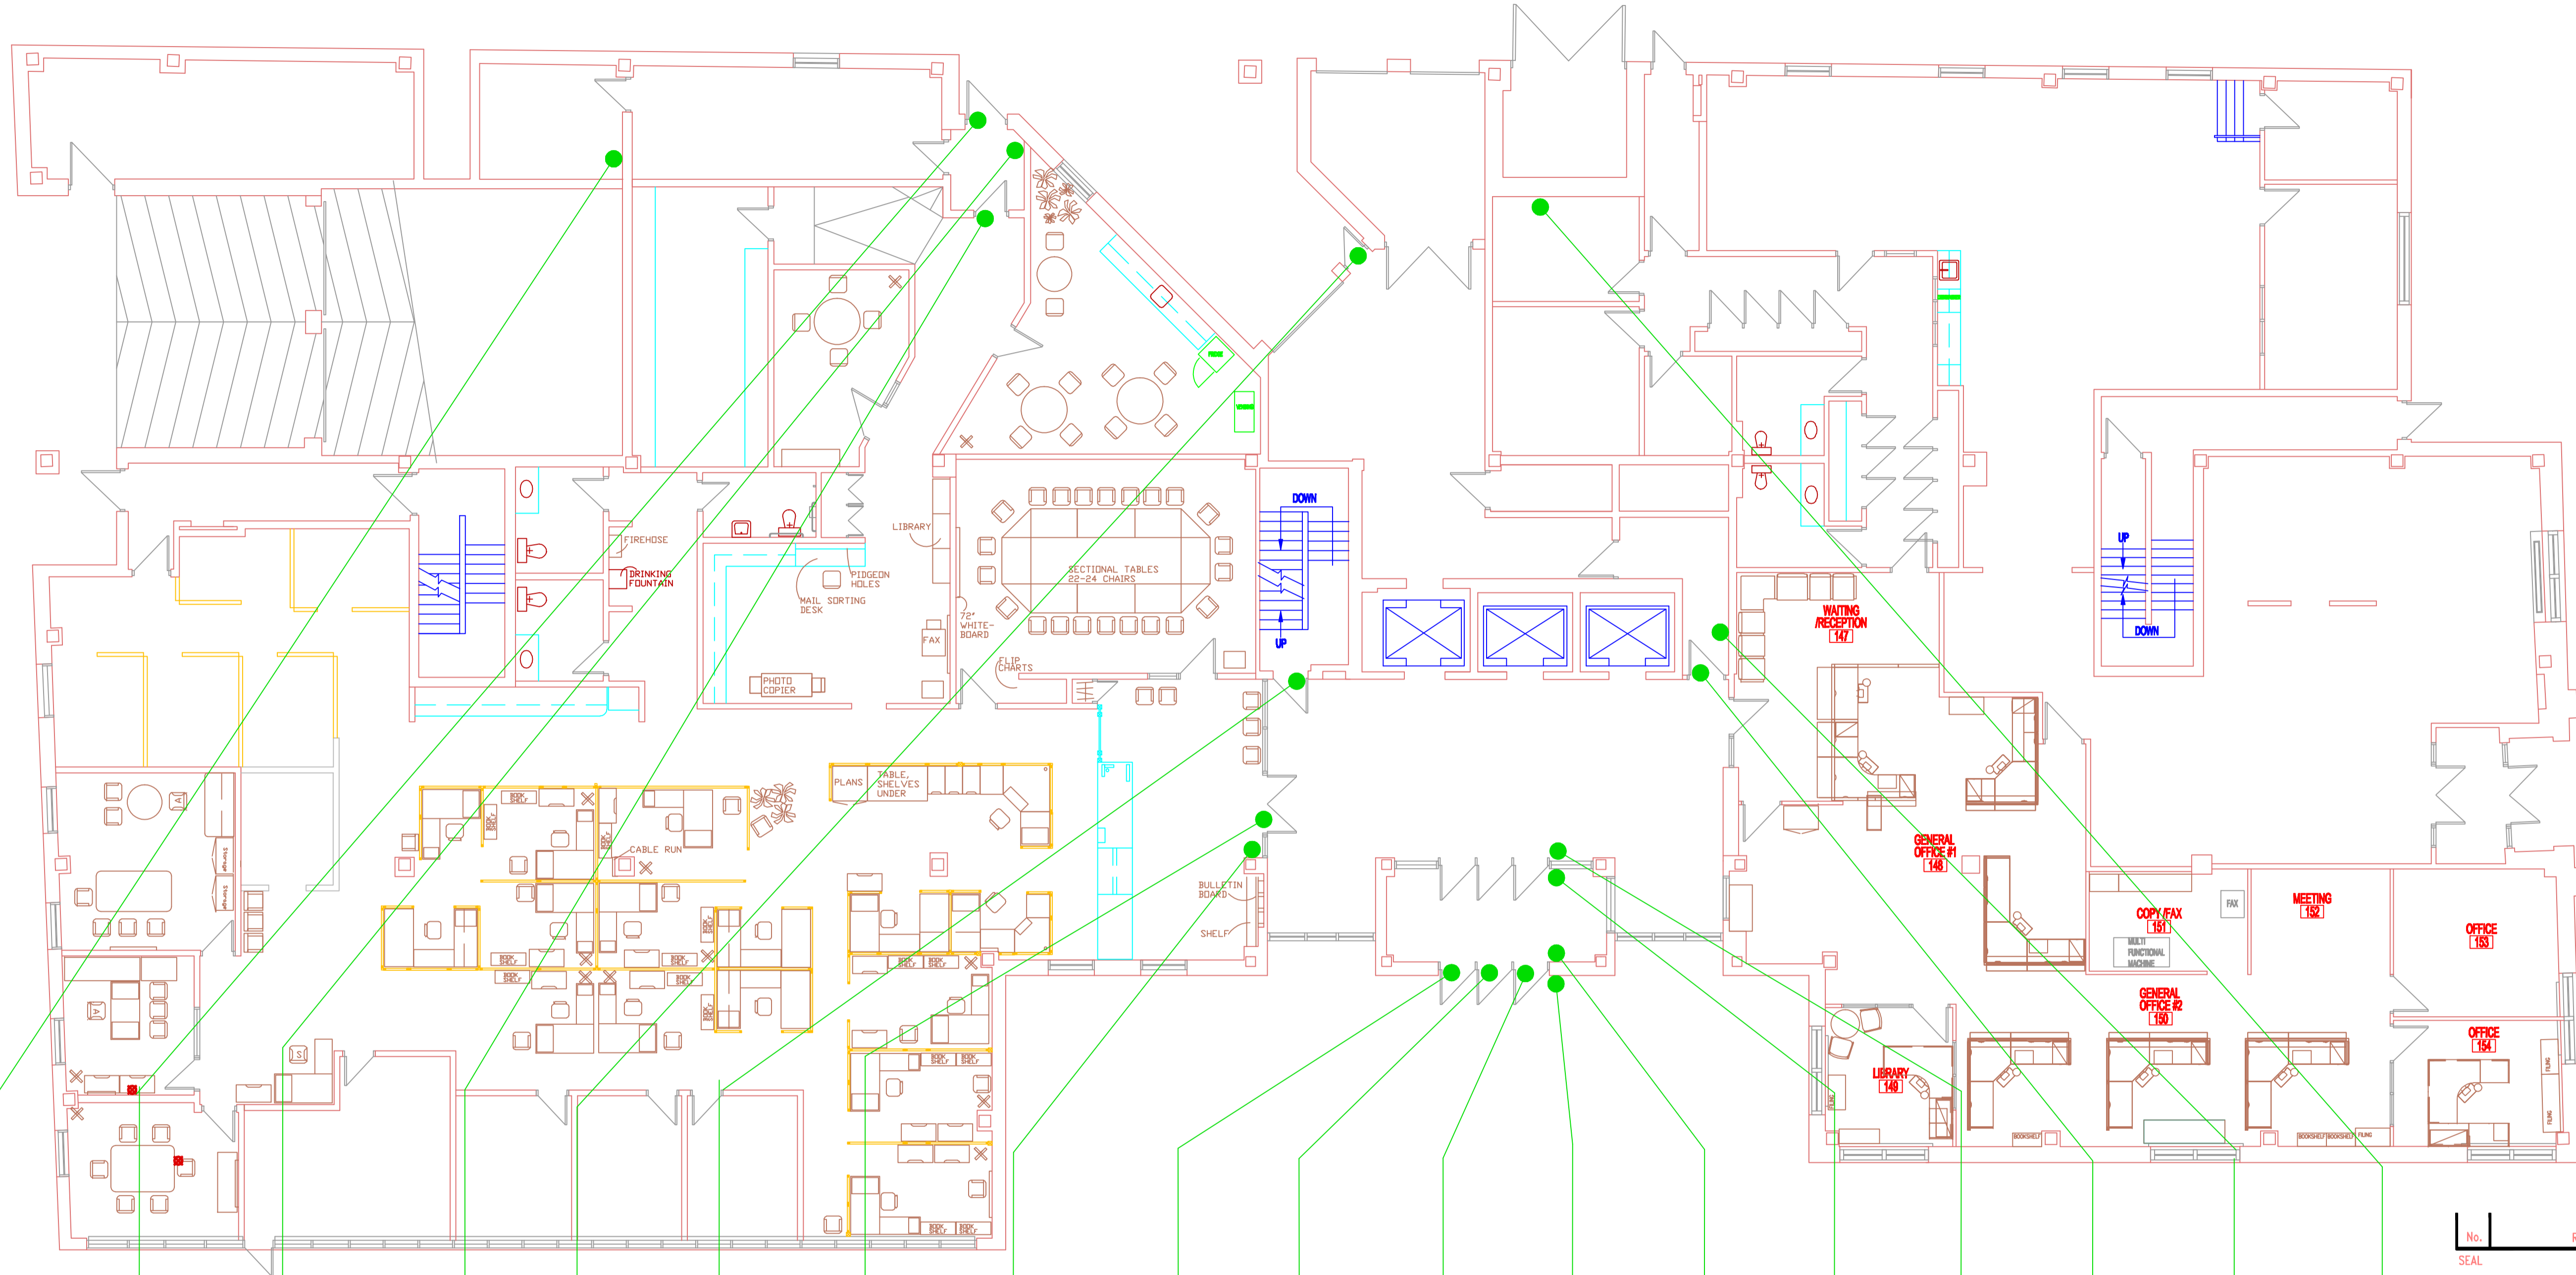

No.	REVISION/DESCRIPTION	BY	DATE

DRAWN	CHECKED	DESIGNED	APPROVED
MAK			
DATE: 2010.11.04	USER		

THE CITY OF WINNIPEG
 PLANNING, PROPERTY AND
 DEVELOPMENT DEPARTMENT
 MUNICIPAL ACCOMMODATIONS DIVISION
 3-65 GARRY STREET, R3C 4K4

PROJECT
MANDARIN BUILDING

185 KING STREET
 SHEET TITLE

MAIN FLOOR PLAN

SCALE	PROJECT No:	SHEET No:
AS SHOWN		A01

DRAWING SHEET SIZE: A1 (841mm x 594mm) PLOT 1:1

185 KING STREET - MAIN FLOOR PLAN
 SCALE: 1/8"=1'-0"

- 1.01
- 1.03
- 1.04
- 1.14
- 1.05
- 1.06
- 1.08
- 1.07
- 1.09
- 1.10
- 1.13
- 1.15
- 1.16
- 1.17
- 1.18
- 1.11
- 1.12
- 1.02