


NOTES:

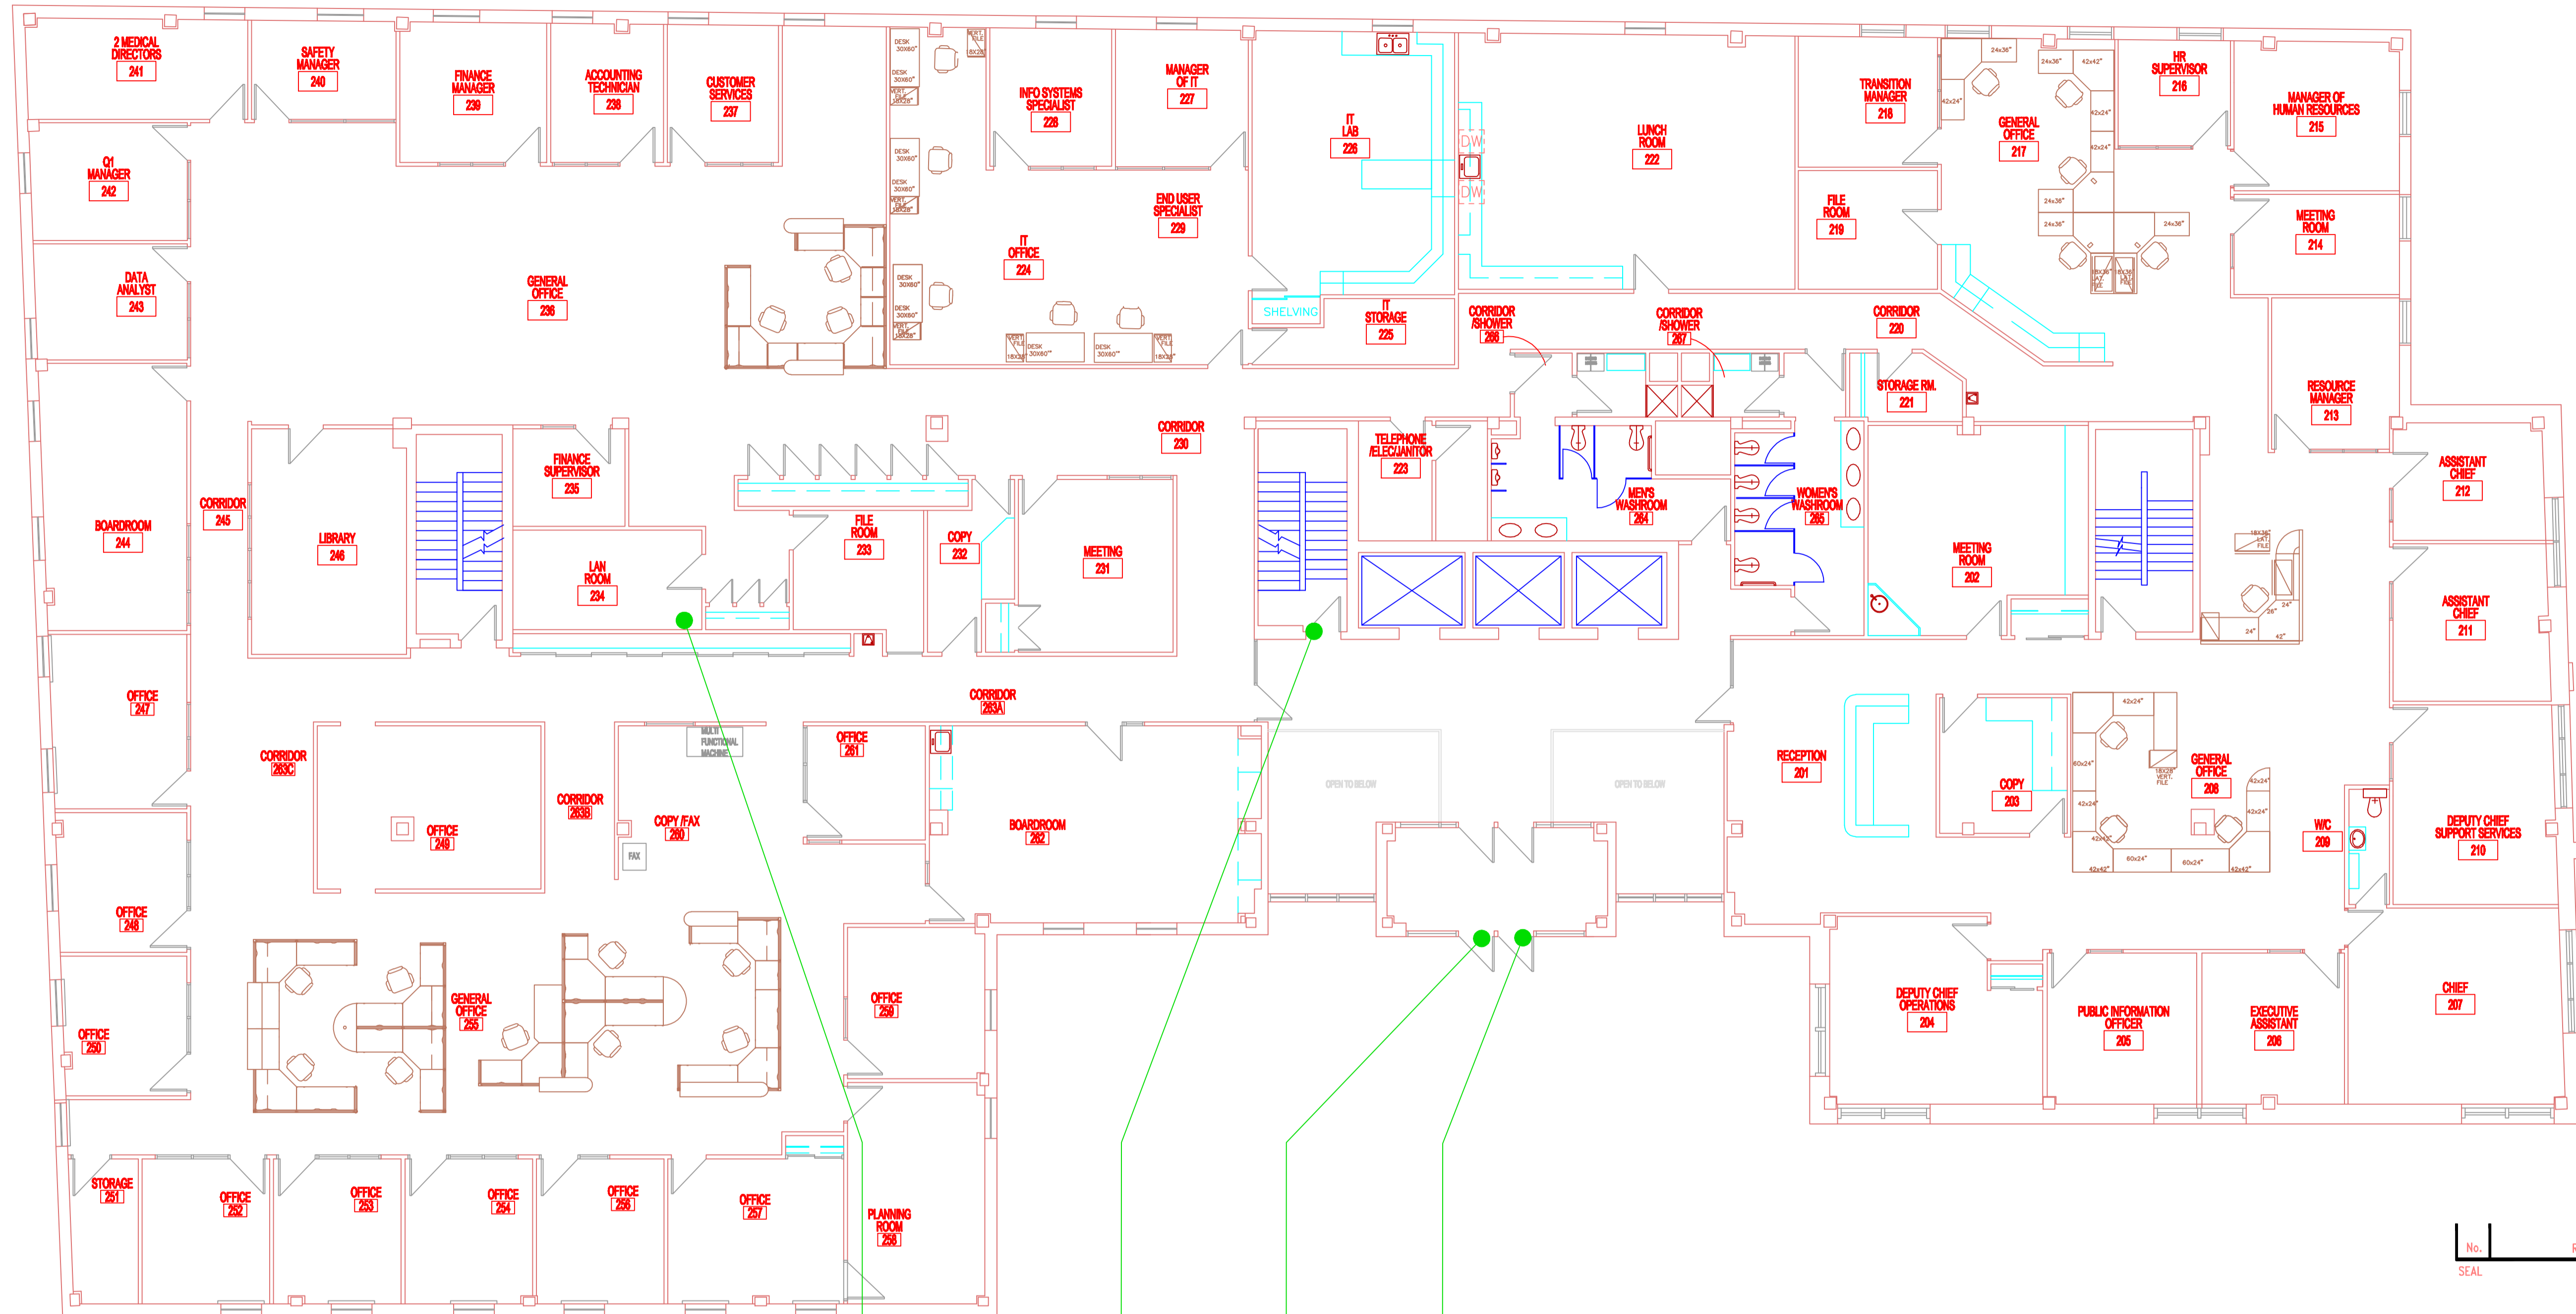

 185 KING STREET - SECOND FLOOR PLAN  
SCALE: 1/8"=1'-0"

2.01      2.02      2.03      2.04

No.	REVISION/DESCRIPTION	BY	DATE

DRAWN	CHECKED	DESIGNED	APPROVED
MAK			
DATE: 2010.11.08	USER APPROVAL		

 THE CITY OF WINNIPEG  
PLANNING, PROPERTY AND  
DEVELOPMENT DEPARTMENT  
MUNICIPAL ACCOMMODATIONS DIVISION  
3-65 GARRY STREET, R3C 4K4

PROJECT  
**MANDARIN BUILDING**

185 KING STREET  
SHEET TITLE

**SECOND FLOOR PLAN**

SCALE	PROJECT No:	SHEET No:
AS SHOWN		<b>A02</b>
DRAWING SHEET SIZE: A1 (841mm x 594mm) PLOT 1:1		