

2.6

2.7


2.4

2.3


2.2

2.1

2.5

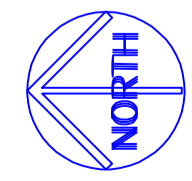

**457 MAIN STREET
CONFEDERATION BLDG.
SECOND FLOOR PLAN**

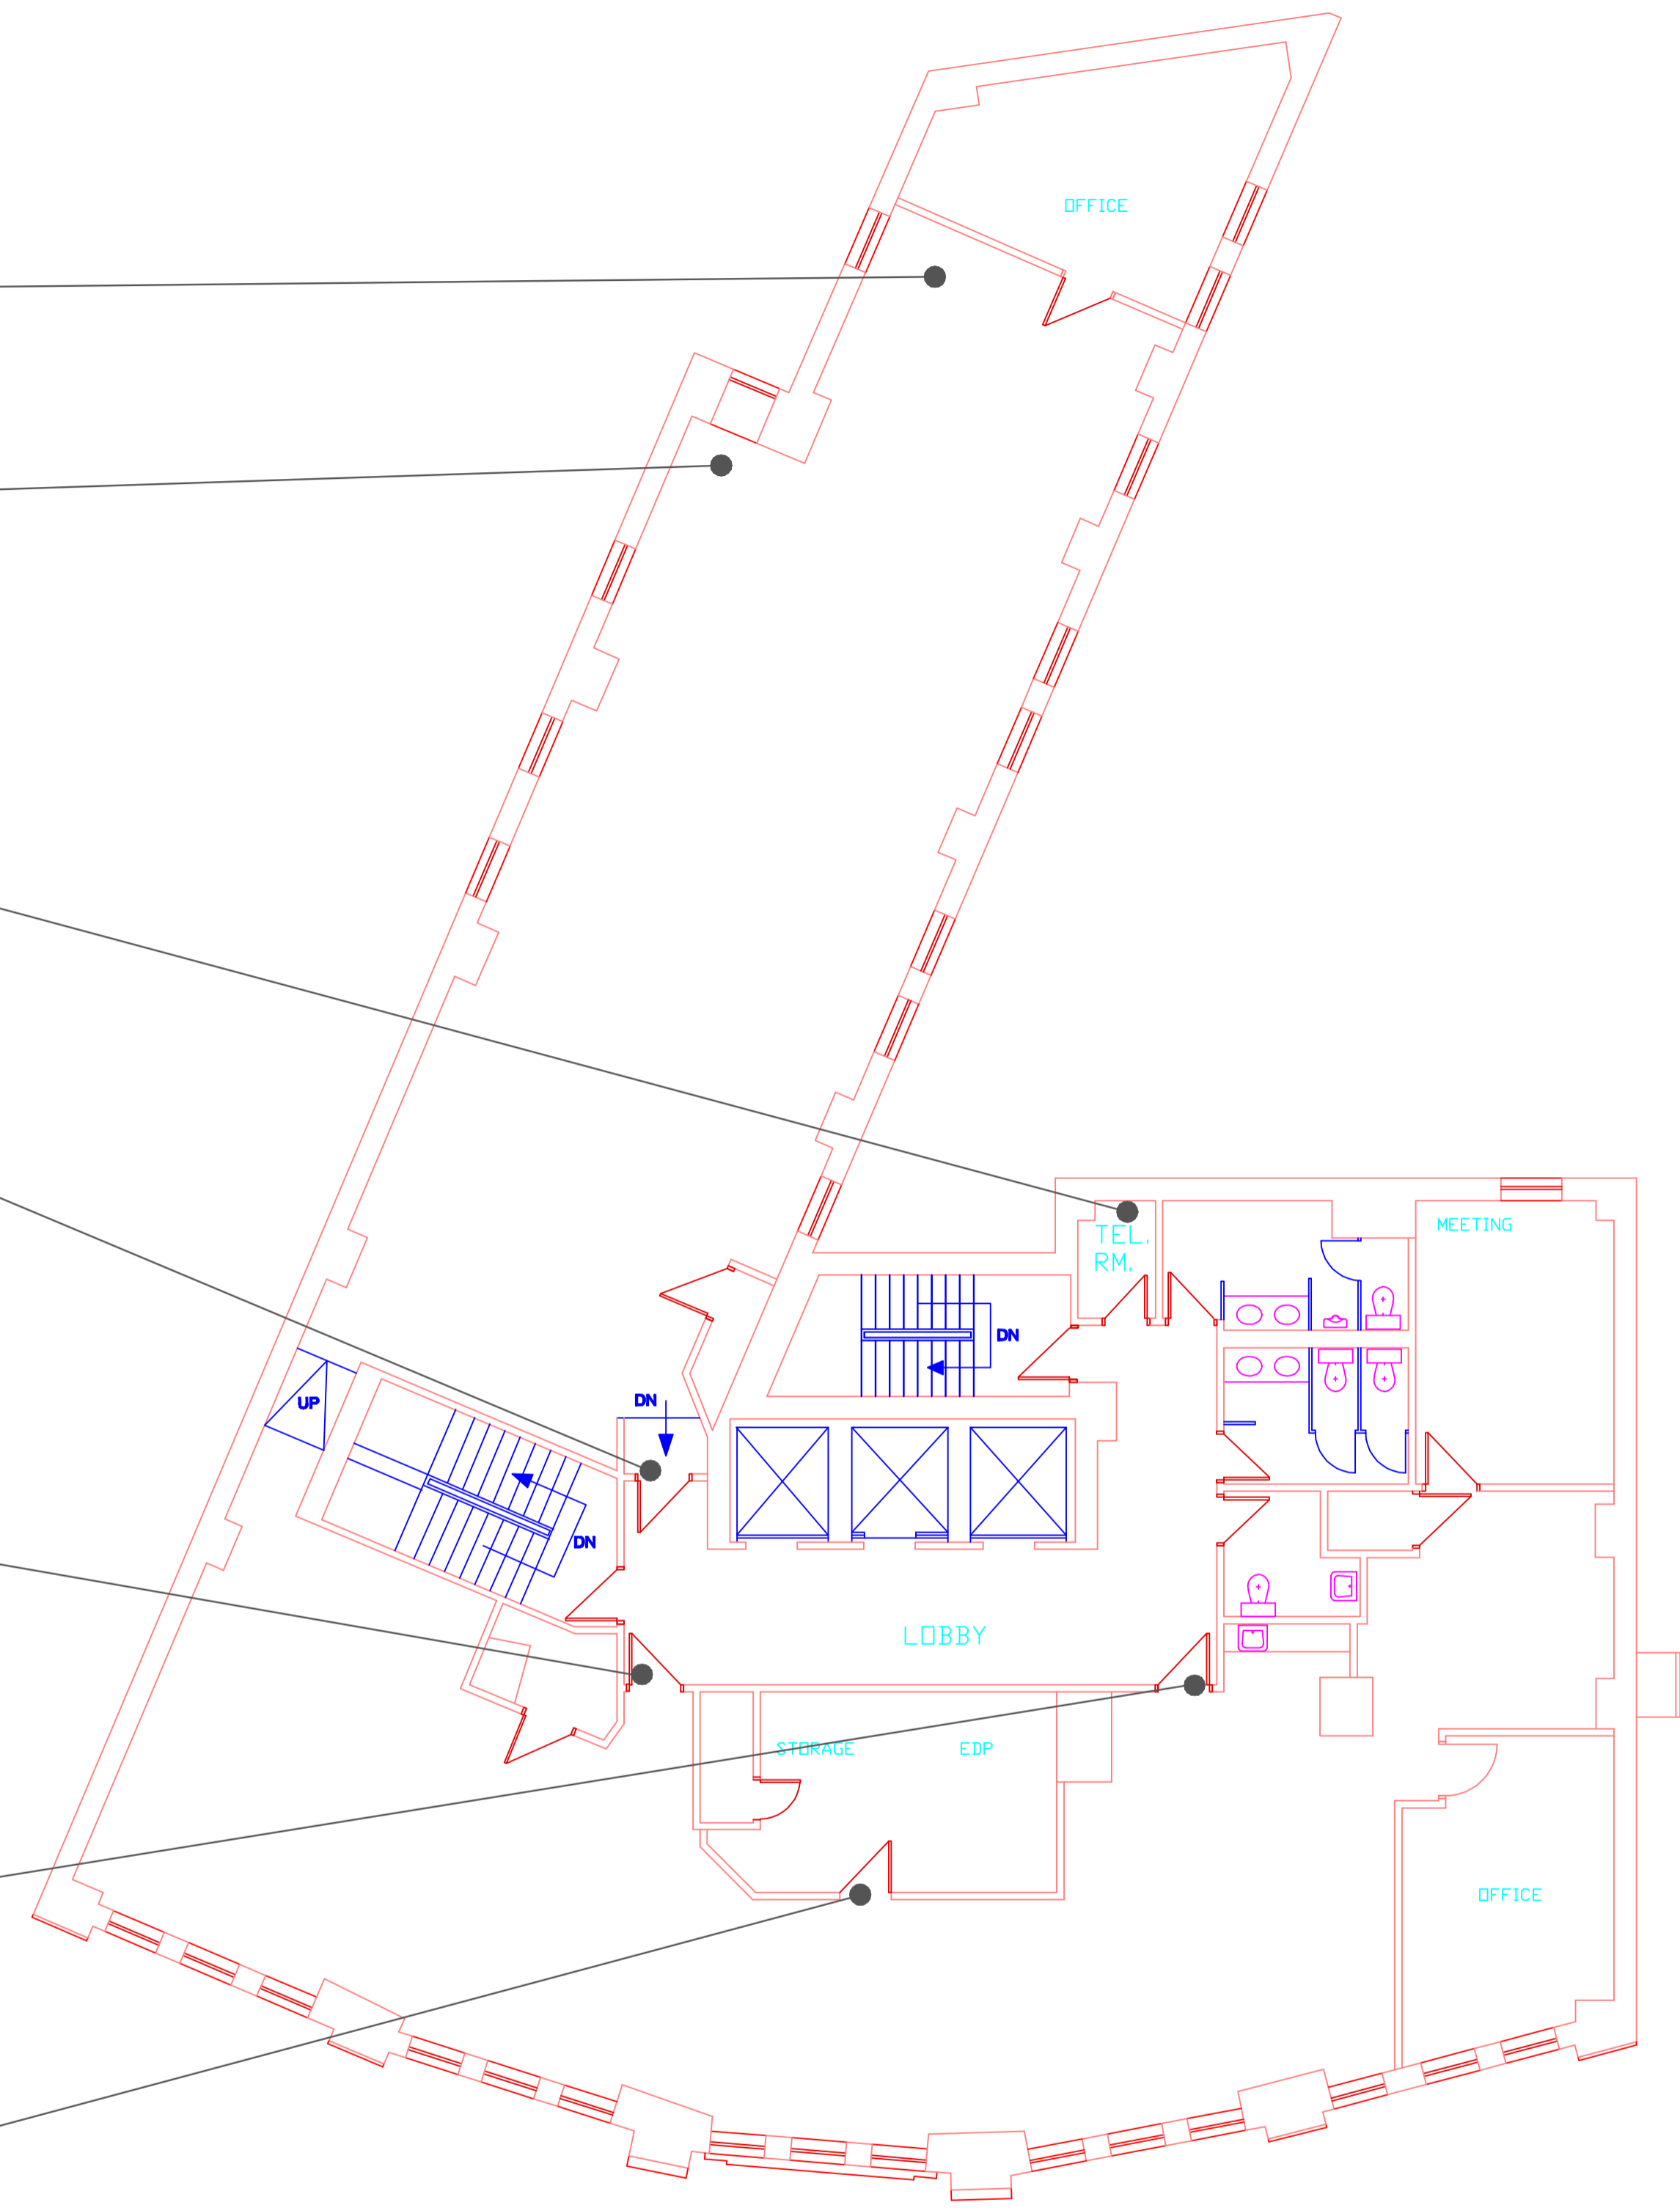

FLOOR PLAN UPDATED 20061017

NO.	REVISION/DESCRIPTION	BY	DATE
SEALS			

DRAWN BY	CHECKED BY	APPROVED
DATE 2002.01.04	USER APPROVAL	

Winnipeg CITY OF WINNIPEG
PLANNING, PROPERTY &
DEVELOPMENT DEPARTMENT
CIVIC ACCOMMODATIONS DIVISION
300 - 65 GARRY ST. R3C 4K4

PROJECT
**457 Main Street
Assessment Department
Confederation Building**

SHEET TITLE
Second Floor Plan

SCALE	PROJECT NO.	SHEET NO.
1:100		A16