



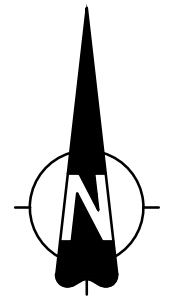

THE CITY OF WINNIPEG
WATER AND WASTE DEPARTMENT

MINNETONKA STREET & RIVER ROAD
OUTFALL GATE CHAMBERS
CONSTRUCTION AND UPGRADES

BID OPPORTUNITY No.: 938-2011

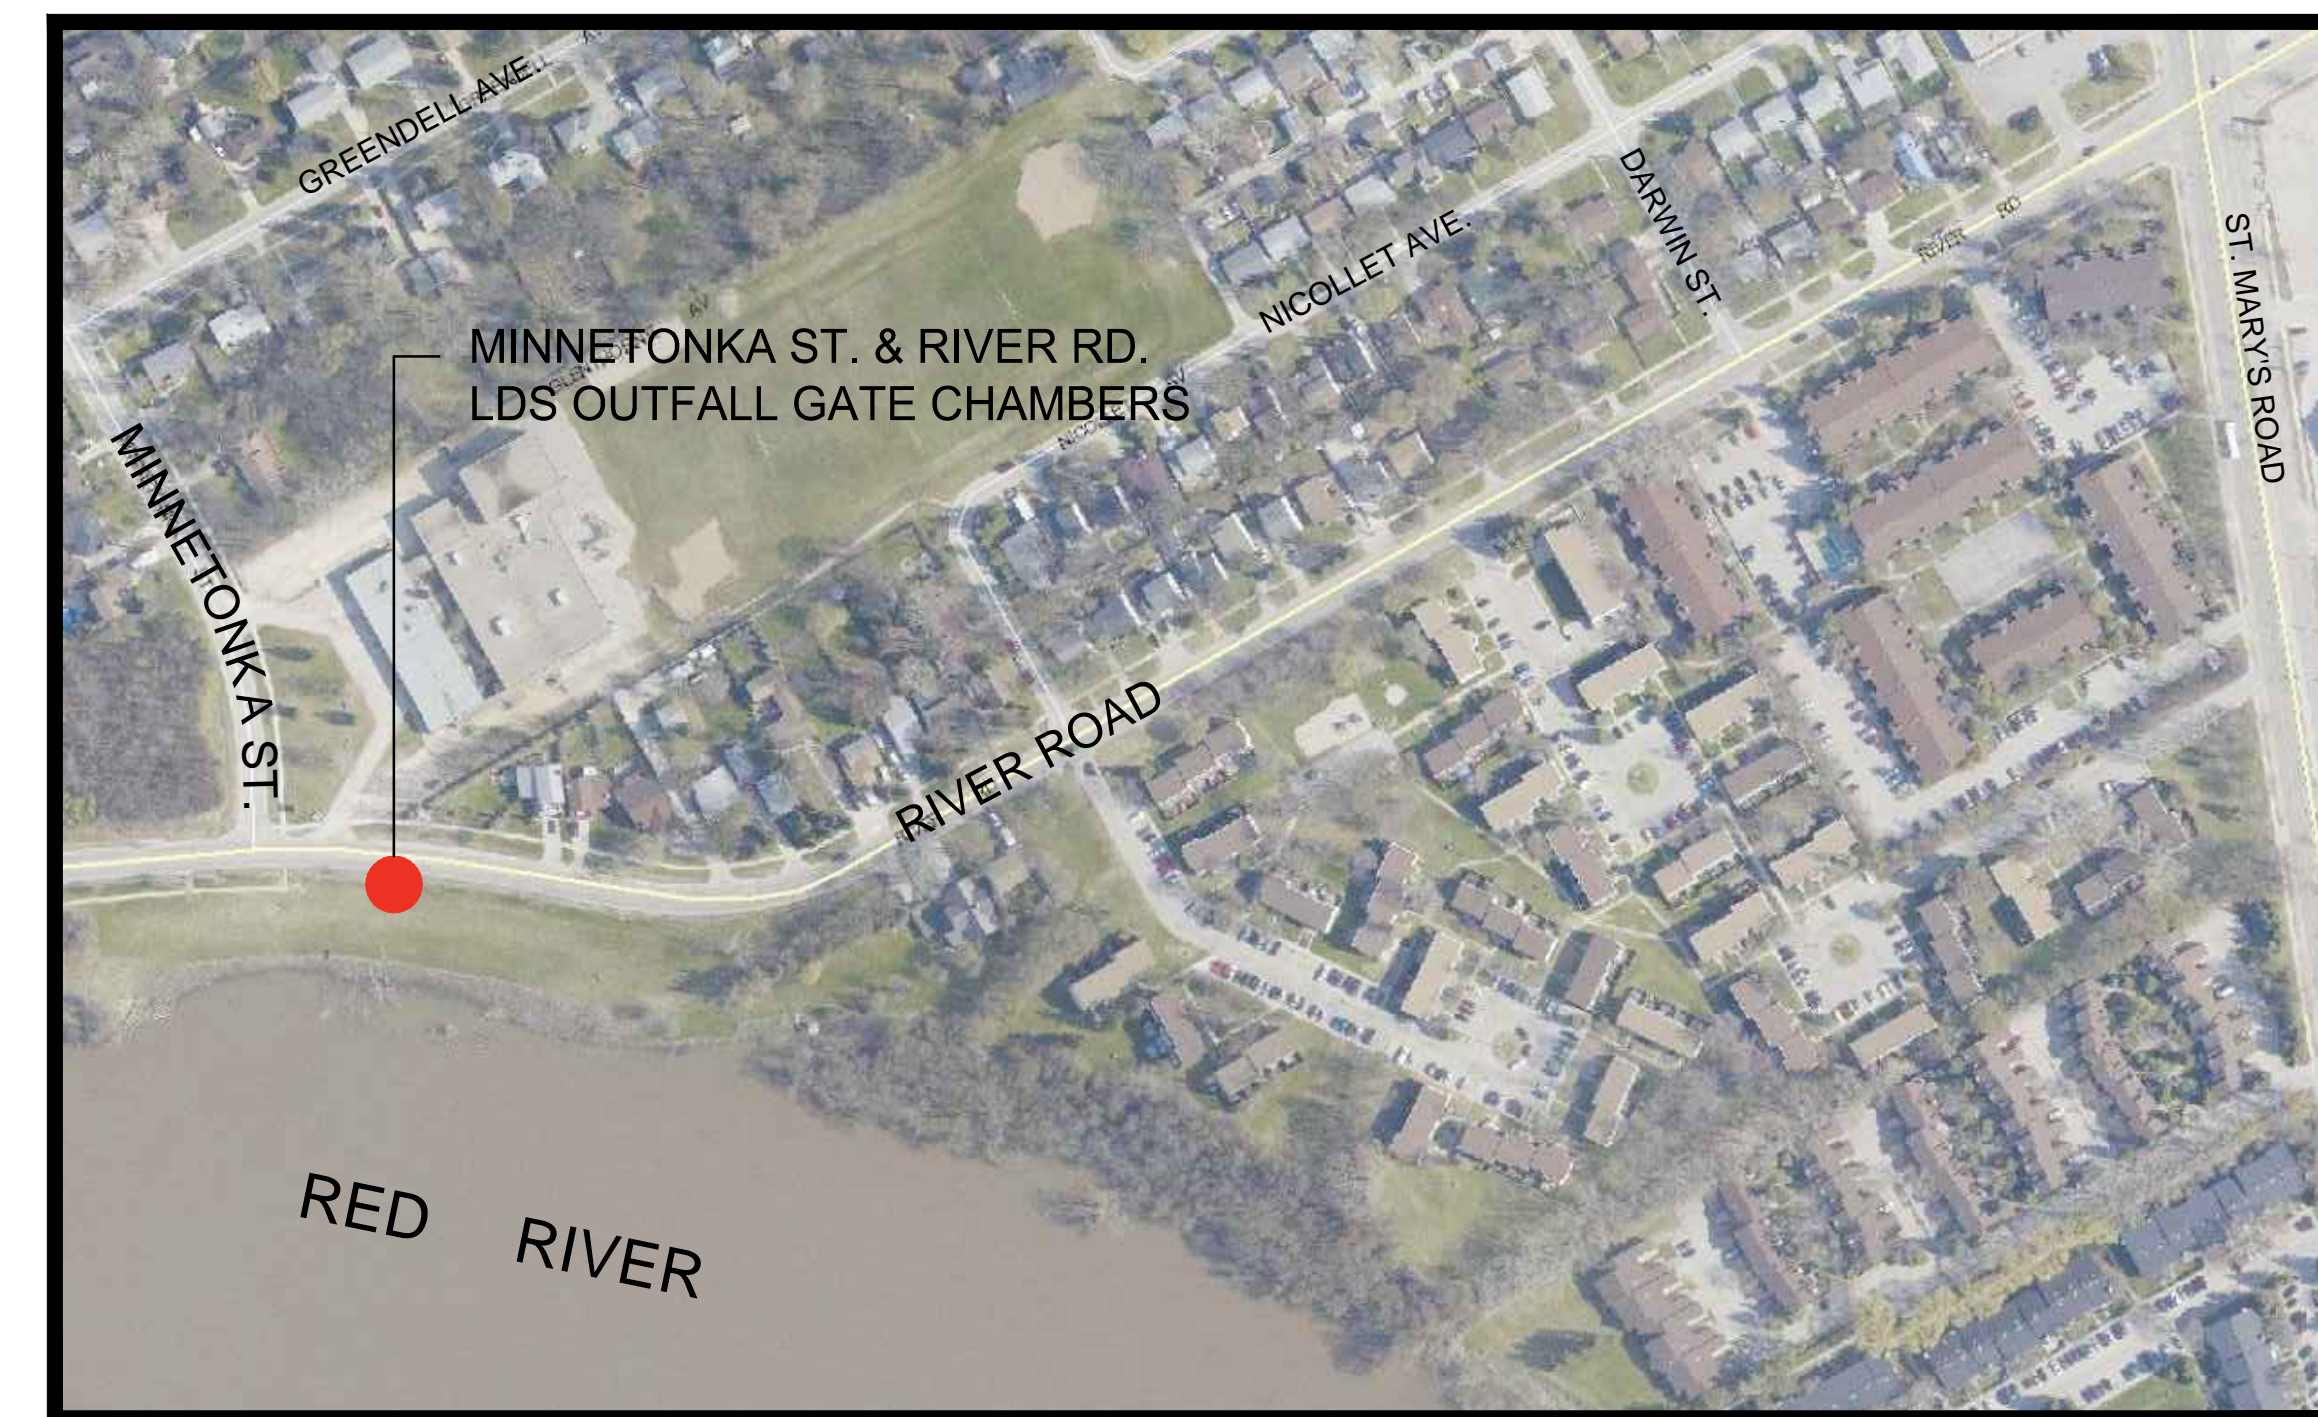

LOCATION PLAN
N.T.S.

DRAWING INDEX

CITY DRAWING No.:	SHEET No.:	SHEET TITLE
COVER	-	MINNETONKA STREET & RIVER ROAD LDS OUTFALL GATE CHAMBER ADDITION
LD-5707	1 OF 10	MINNETONKA STREET & RIVER ROAD LDS OUTFALL GATE CHAMBER ADDITION - SITE PLAN
LD-5708	2 OF 10	MINNETONKA STREET & RIVER ROAD LDS OUTFALL GATE CHAMBER ADDITION - CONCRETE DETAILS (SHEET 1 OF 2)
LD-5709	3 OF 10	MINNETONKA STREET & RIVER ROAD LDS OUTFALL GATE CHAMBER ADDITION - CONCRETE DETAILS (SHEET 2 OF 2)
LD-5710	4 OF 10	MINNETONKA STREET & RIVER ROAD LDS OUTFALL GATE CHAMBER ADDITION - REINFORCING DETAILS
LD-5711	5 OF 10	MINNETONKA STREET & RIVER ROAD NEW LDS OUTFALL GATE CHAMBER - CONCRETE DETAILS (SHEET 1 OF 2)
LD-5712	6 OF 10	MINNETONKA STREET & RIVER ROAD NEW LDS OUTFALL GATE CHAMBER - CONCRETE DETAILS (SHEET 2 OF 2)
LD-5713	7 OF 10	MINNETONKA STREET & RIVER ROAD NEW LDS OUTFALL GATE CHAMBER - REINFORCING DETAILS
LD-5714	8 OF 10	MINNETONKA STREET & RIVER ROAD - HATCH ACCESS DETAILS
LD-5715	9 OF 10	MINNETONKA STREET & RIVER ROAD - MISCELLANEOUS DETAILS
9885	10 OF 10	MINNETONKA STREET & RIVER ROAD - 250 WWS RENEWAL PLAN AND PROFILE

