

NOTES:

**SCOPE OF WORK**

1. Contractor shall verify all dimensions and conditions of the flooring replacement on site.
2. Replacement of carpeting with 5.0 mm thick Tarkett Training heterogeneous sheet vinyl with high density foam back flooring for the Multi-Purpose Room.
3. Removal and disposal off site of existing carpeting and wall base in multi-purpose room.
4. Preparation of existing concrete substrate surfaces to accommodate new Tarkett Training flooring.
5. Supply and install new Tarkett Training flooring as per flooring manufacturer's instructions and recommendations.
6. Supply and install 100 mm (4") high Johnsonite wall base and transition edging/strips at dissimilar flooring materials.
7. Complete all caulking and sealing of new flooring at all door frames.
8. Contractor shall be responsible for the initial washing/cleaning of the new flooring material as per the flooring manufacturer's maintenance procedures.

**Technical Data**

Type of Floor Covering  
 Classification  
 Wear Layer Thickness  
 Polyurethane Reinforced  
 Total Thickness  
 Static Load Limit  
 Radiant Heating  
 Slip Resistance  
 Flame Resistance  
 Chemical Resistance  
 Roll Length  
 Width  
 Colour  
 Weldrod Colour


**Standards**


ASTM F 1313  
 ASTM F 1303  
 ASTM F 1913  
 ASTM F 410  
 ASTM F 386  
 ASTM F 970  
 ASTM F 710  
 ASTM D 2047  
 ASTM E 648  
 ASTM F 925

**Training**

Heterogeneous Vinyl Sheet with Backing  
 Type I, Grade 1, Class C  
 .028" (0.7 mm)  
 Yes  
 .197" (5.0 mm)  
 Passes  
 < 85° F  
 SCOF > 0.6  
 Class 1  
 Good  
 67'-3" (20.5 m)  
 6'-6" (2 m)  
 9001 Beech WB  
 274 Gold Digger


**DRAWING LEGEND**

  LOCATION OF NEW TARKETT TRAINING FLOORING  
 CONTRACTOR TO VISIT SITE AND TAKE ALL DIMENSIONS

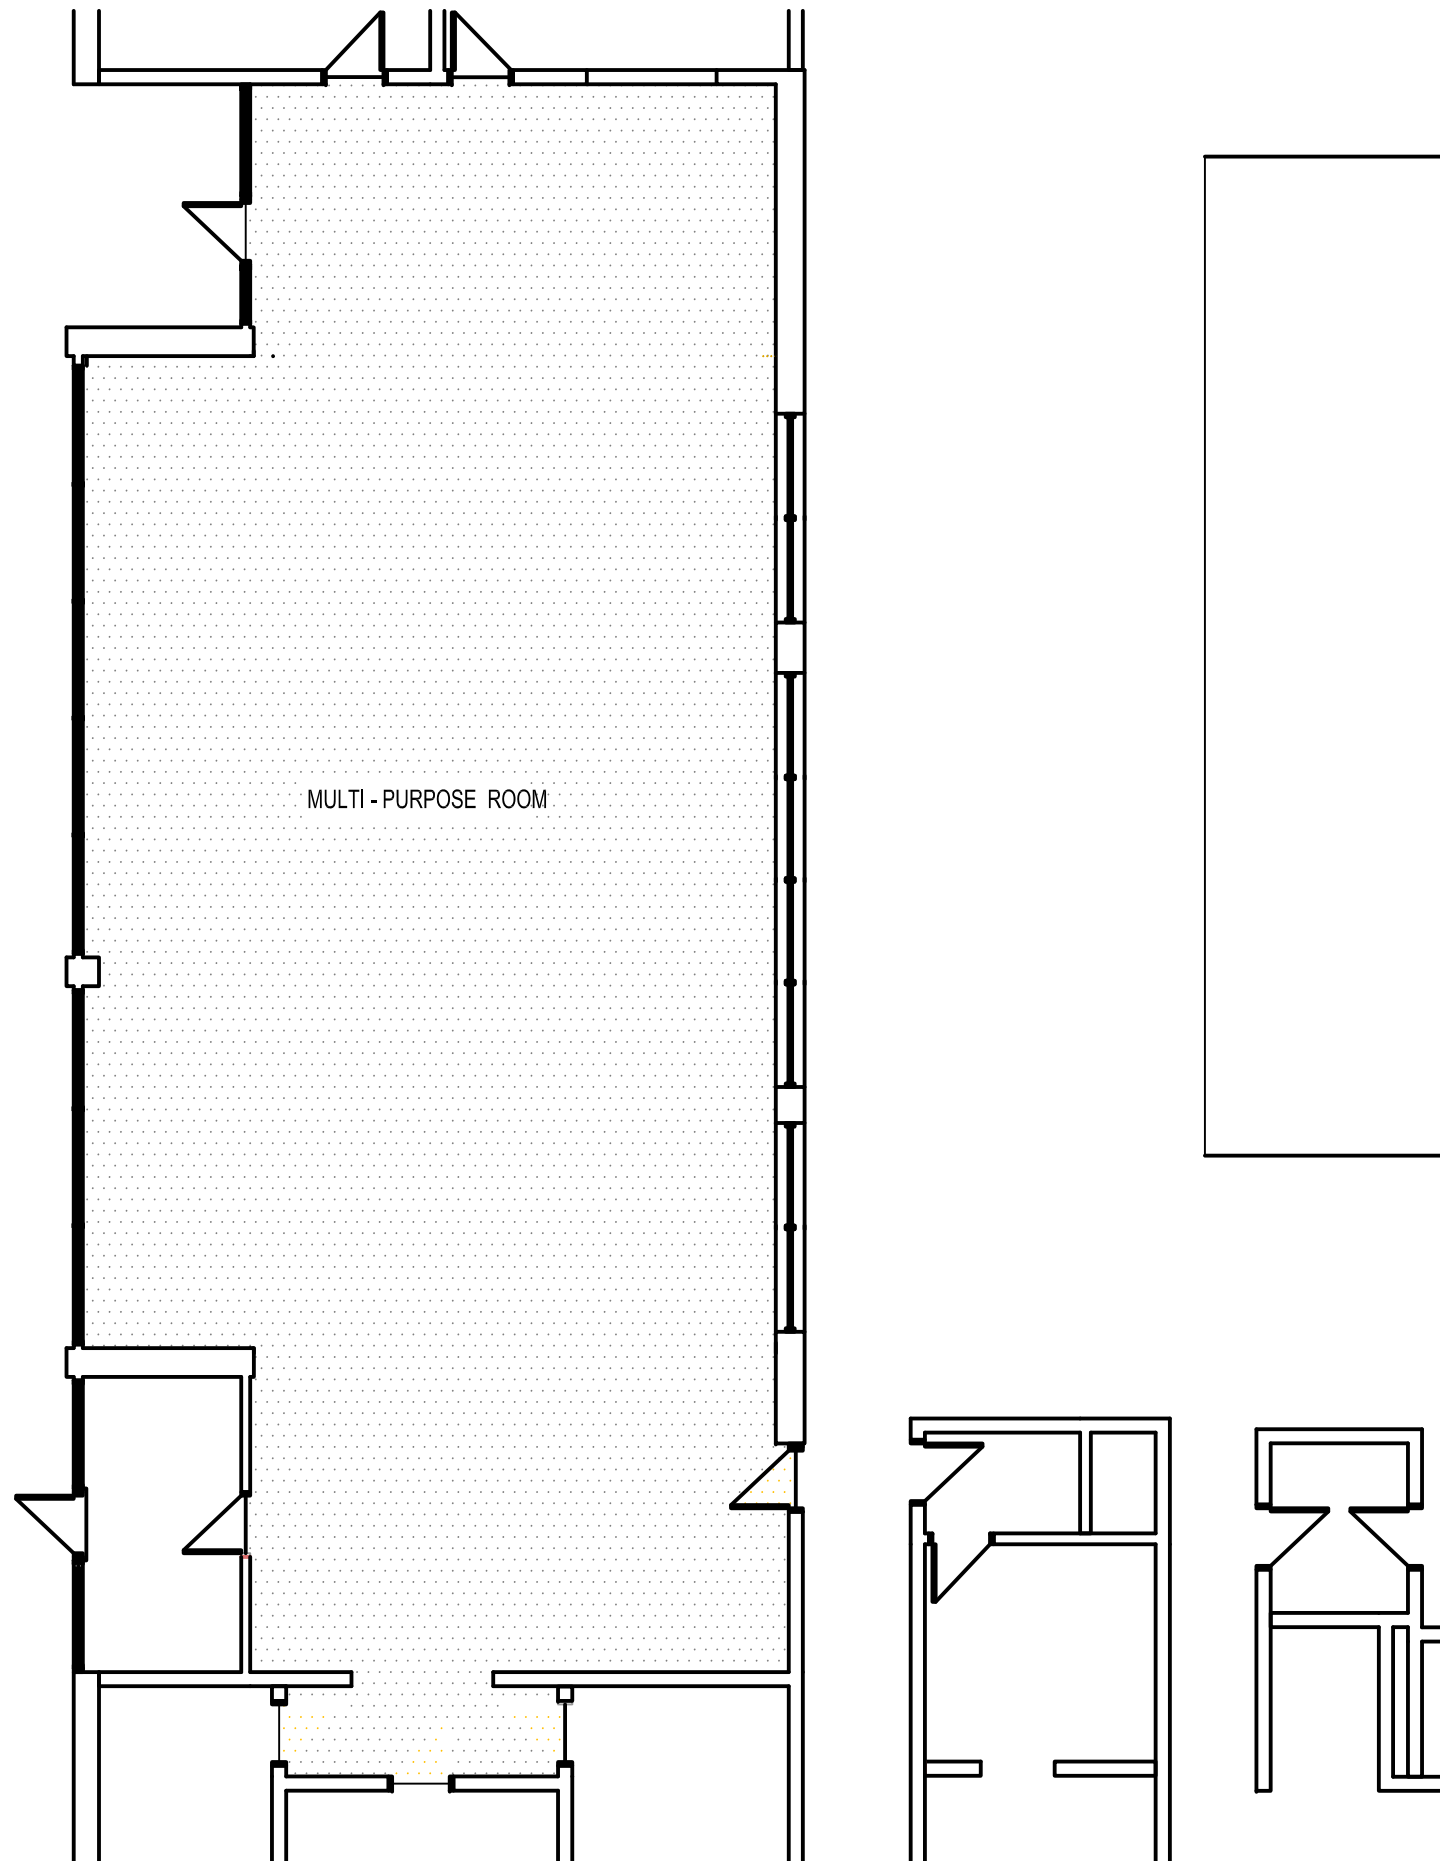

No.	REVISION/DESCRIPTION	BY	DATE
1	ISSUED FOR BID OPPORTUNITY	LMC	14/02/12

DRAWN	LMC	CHECKED	DESIGNED	APPROVED
DATE		USER		
Feb. 14, 2012		APPROVAL		

 THE CITY OF WINNIPEG  
 PLANNING, PROPERTY AND  
 DEVELOPMENT DEPARTMENT  
 MUNICIPAL ACCOMMODATIONS DIVISION  
 4th FLOOR, 185 KING STREET  
 WINNIPEG, MANITOBA R3B 1J1

PROJECT  
 REPLACEMENT OF MULTI-PURPOSE  
 ROOM FLOORING AT CINDY KLASSEN  
 RECREATION CENTRE AND POOL  
 BID OPPORTUNITY NO. 17-2012

SHEET TITLE  
 FLOOR PLAN LAYOUT

SCALE	PROJECT No:	SHEET No:
N.T.S.	17-2012	A1