



SITE PLAN

HORIZONTAL SCALE 1:750

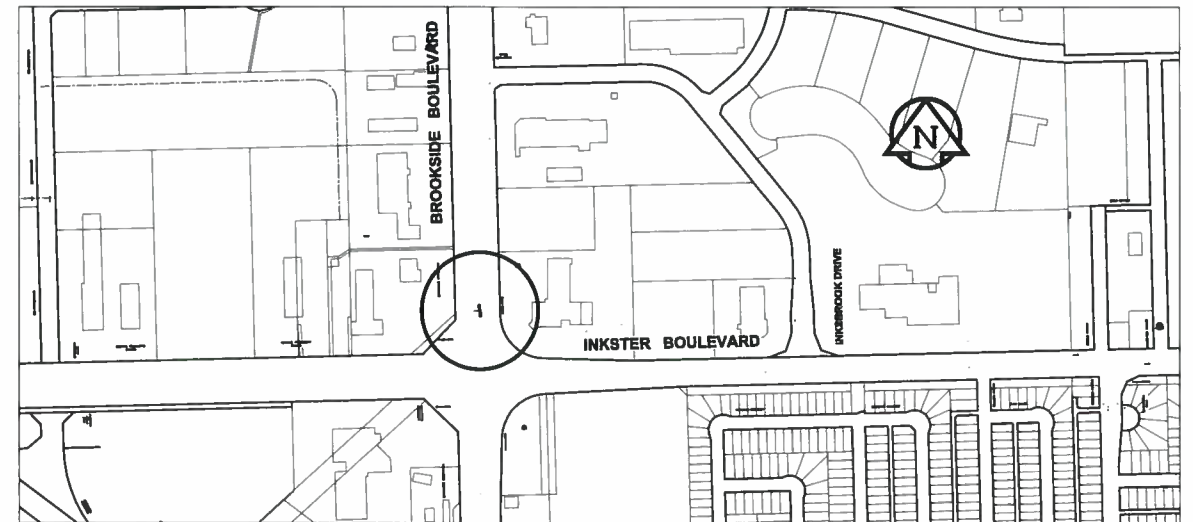

LOCATION PLAN

HORIZONTAL SCALE 1:10,000

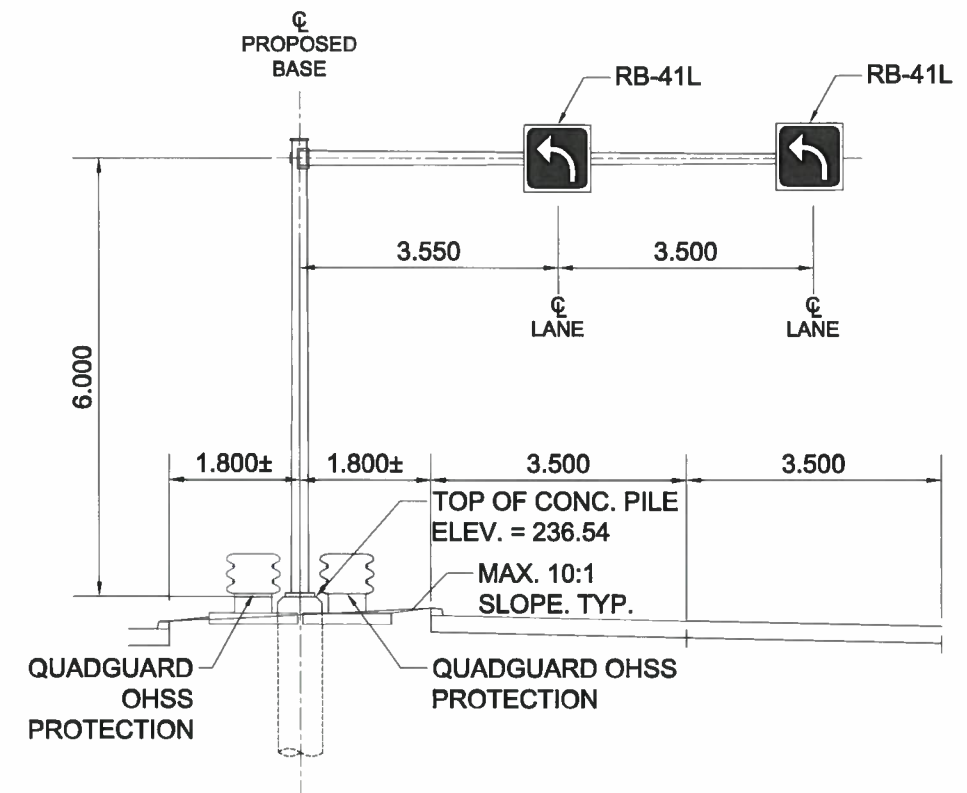

SITE ELEVATION - LOOKING SOUTH

HORIZONTAL SCALE 1:100

METRIC
WHOLE NUMBERS INDICATE MILLIMETRES
DECIMALIZED NUMBERS INDICATE METRES

B.M. ELEV.			
0	ISSUED FOR TENDER	12/01/30	BDK
NO.	REVISIONS	DATE	BY

AECOM			
DESIGNED BY	BDK	CHECKED BY	TGS
DRAWN BY	PAAP	APPROVED BY	
HOR. SCALE:	AS SHOWN	RELEASED FOR CONSTRUCTION BY:	
VERTICAL:	NA		
0	ISSUED FOR TENDER	12/01/30	BDK
NO.	REVISIONS	DATE	BY
		DATE	2011/08/29
		DATE	

ENGINEER'S SEAL

CONSULTANT DRAWING NO.

THE CITY OF WINNIPEG
PUBLIC WORKS DEPARTMENT

Winnipeg

INKSTER BOULEVARD
WIDENING PROJECT
BROOKSIDE BOULEVARD TO
KEEWATIN STREET

STRUCTURE NO. S758
SITE PLAN AND ELEVATION

CITY DRAWING NUMBER
S758-11-01

SHEET 1 OF 8