





THE CITY OF WINNIPEG  
PUBLIC WORKS DEPARTMENT  
ENGINEERING DIVISION

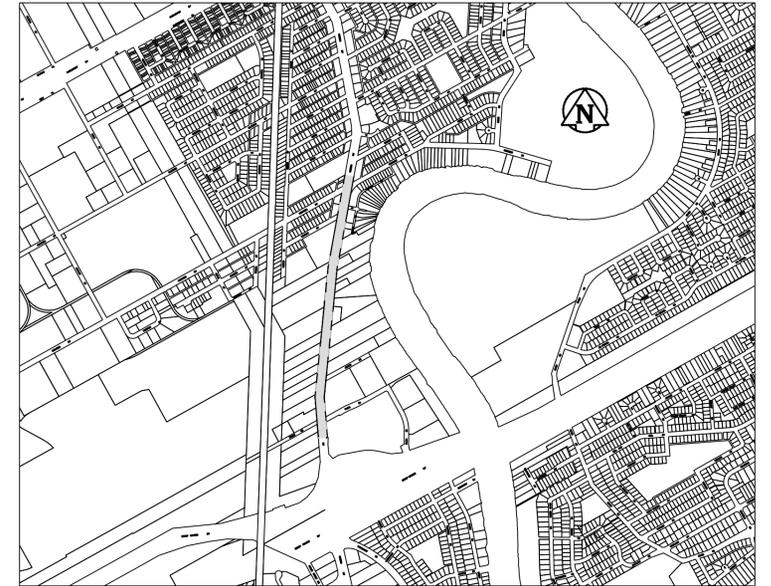

CITY OF WINNIPEG / PROVINCE OF MANITOBA  
2012 REGIONAL STREET RENEWAL PROGRAM

PEMBINA HIGHWAY NORTHBOUND - FROM PLAZA DRIVE TO CHEVRIER BOULEVARD  
MILL AND FILL / ACTIVE TRANSPORTATION CORRIDOR AND ASSOCIATED WORKS  
BID OPPORTUNITY NO. 384-2012

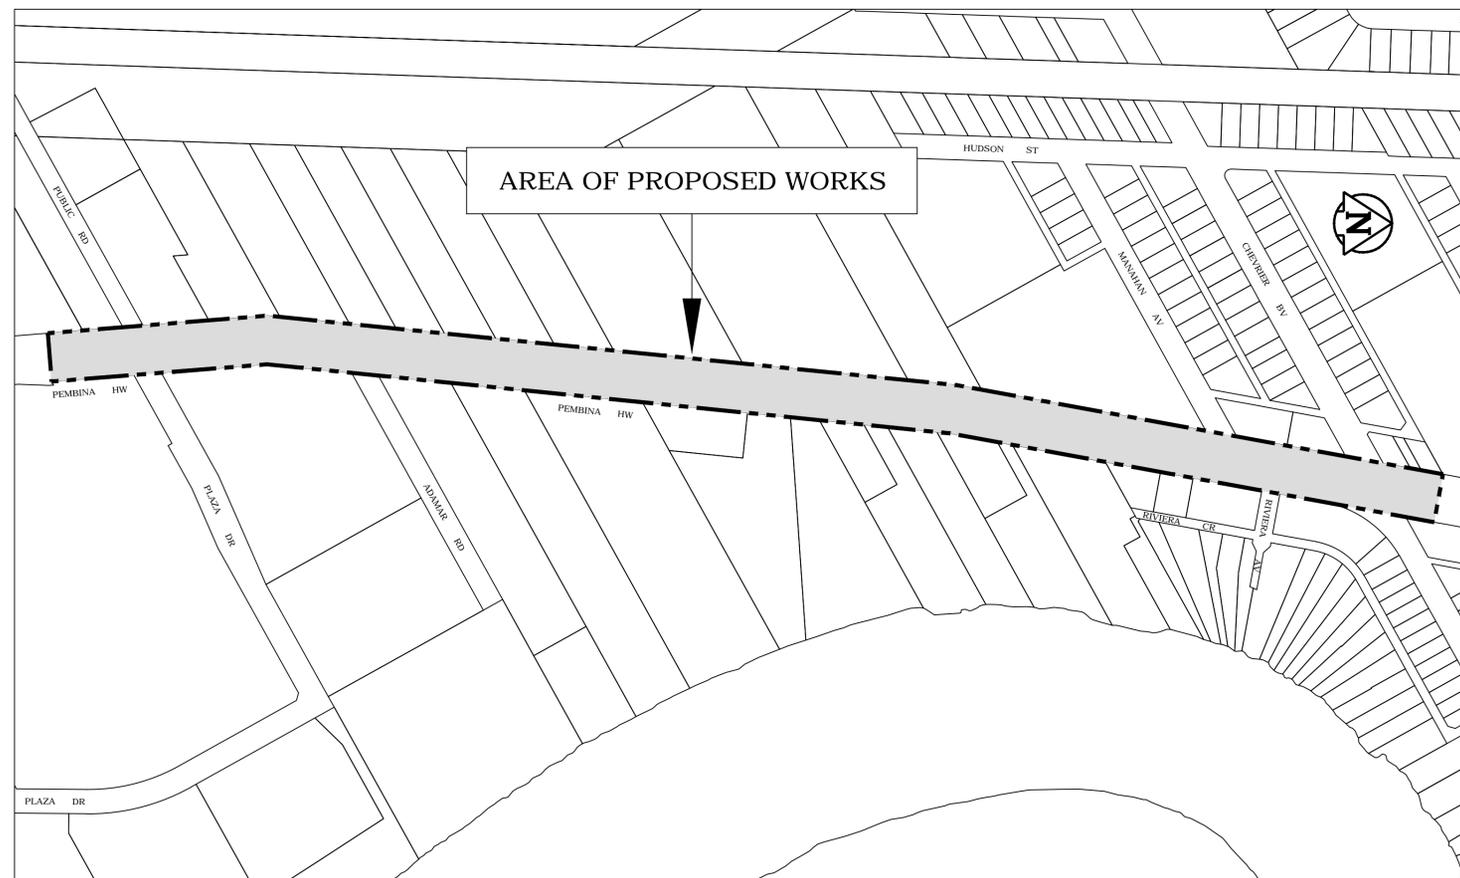

SHEET NO.	TITLE	CITY OF WINNIPEG DWG. NO.
1 OF 8	GENERAL SITE PLAN	SE-12-33
2 OF 8	FROM SOUTH LIMIT OF CONSTRUCTION TO STA. 02+50	SE-12-34
3 OF 8	FROM STA. 02+50 TO STA. 05+50	SE-12-35
4 OF 8	FROM STA. 05+50 TO STA. 08+50	SE-12-36
5 OF 8	FROM STA. 08+50 TO STA. 11+50	SE-12-37
6 OF 8	FROM STA. 11+50 TO NORTH LIMIT OF CONSTRUCTION	SE-12-38
7 OF 8	MISCELLANEOUS DETAILS 1 OF 2	SE-12-39
8 OF 8	MISCELLANEOUS DETAILS 2 OF 2	SE-12-40

RELEASED FOR CONSTRUCTION BY:

BY: BRENT KELLETT, C.E.T.  
STREETS PROJECT COORDINATOR

DATE: JUNE 8, 2012

ENGINEERING DIVISION  
TECHNOLOGY SERVICES BRANCH  
106 - 1155 PACIFIC AVE