


ISSUED FOR CITY REVIEW 11-06-2012

REV	DESCRIPTION	DATE	BY
6	ISSUED FOR REVIEW	08 JUNE 2012	MM
5	ISSUED FOR DRAWING REVIEW	JUN 1, 2012	MM
4	DRAWING UPDATE	APR 18, 2012	IC
3	ISSUED FOR REVIEW MEETING	APR 3 2012	IC
2	ISSUED FOR 66% REVIEW	MAR 5 2012	MD
1	ISSUED FOR 33% REVIEW	05 JAN 2012	MD

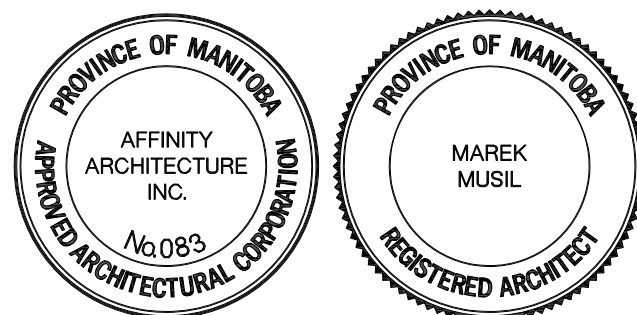

3 TERRACON PLACE  
WINNIPEG, CANADA R2J 4B3  
TEL. (204) 233 7881  
FAX (204) 233 4733  
general@ehansch.com  
www.ehansch.com

CLIENT: CITY OF WINNIPEG  
PUBLIC WORKS DEPARTMENT  
PROJECT NUMBER: 1511  
DRAWN BY: MD  
DATE: JAN. 5, 2012  
SCALE: AS SHOWN

PROJECT TITLE:  
CITY OF WINNIPEG  
PUBLIC WORKS EAST YARD COMPLEX  
MAIN OFFICE & GARAGES  
SHEET TITLE:  
AUXILIARY BUILDING BO-05  
FLOOR, ROOF PLAN, SECT. & ELEV.

SHEET NUMBER:  
**A2.12**  
REVISION NUMBER: RO