


ISSUED FOR CITY REVIEW 11-06-2012

REV	DESCRIPTION	DATE	BY
4	ISSUED FOR REVIEW	08 JUNE 2012	MM
3	ISSUED FOR DRAWING REVIEW	JUN 1, 2012	MM
2	DRAWING UPDATE	18 APR 2012	IC
1	ISSUED FOR 33% REVIEW	05 JAN 2012	MD

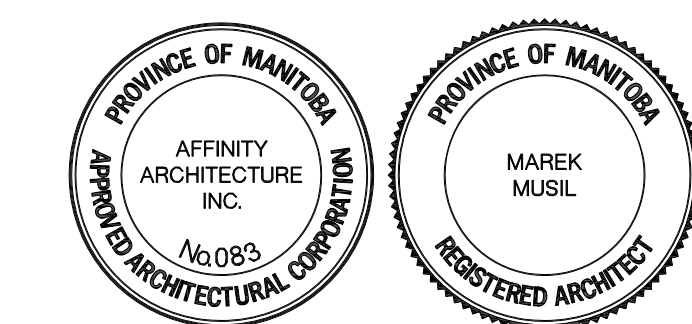

3 TERRACON PLACE
 WINNIPEG, CANADA R2J 4B3
 TEL. (204) 233 7881
 FAX (204) 233 4733
 general@ehansch.com
 www.ehansch.com

CLIENT: CITY OF WINNIPEG
 PUBLIC WORKS DEPARTMENT
 PROJECT NUMBER: 1511
 DRAWN BY: MD
 DATE: JAN. 5, 2012
 SCALE: AS SHOWN

PROJECT TITLE:
 CITY OF WINNIPEG
 PUBLIC WORKS EAST YARD COMPLEX
 MAIN OFFICE & GARAGES
 SHEET TITLE:
 WALL SECTIONS

SHEET NUMBER:
A5.1
 REVISION NUMBER: RO