




1 WALL SECTION
5.2 SCALE: 1:25

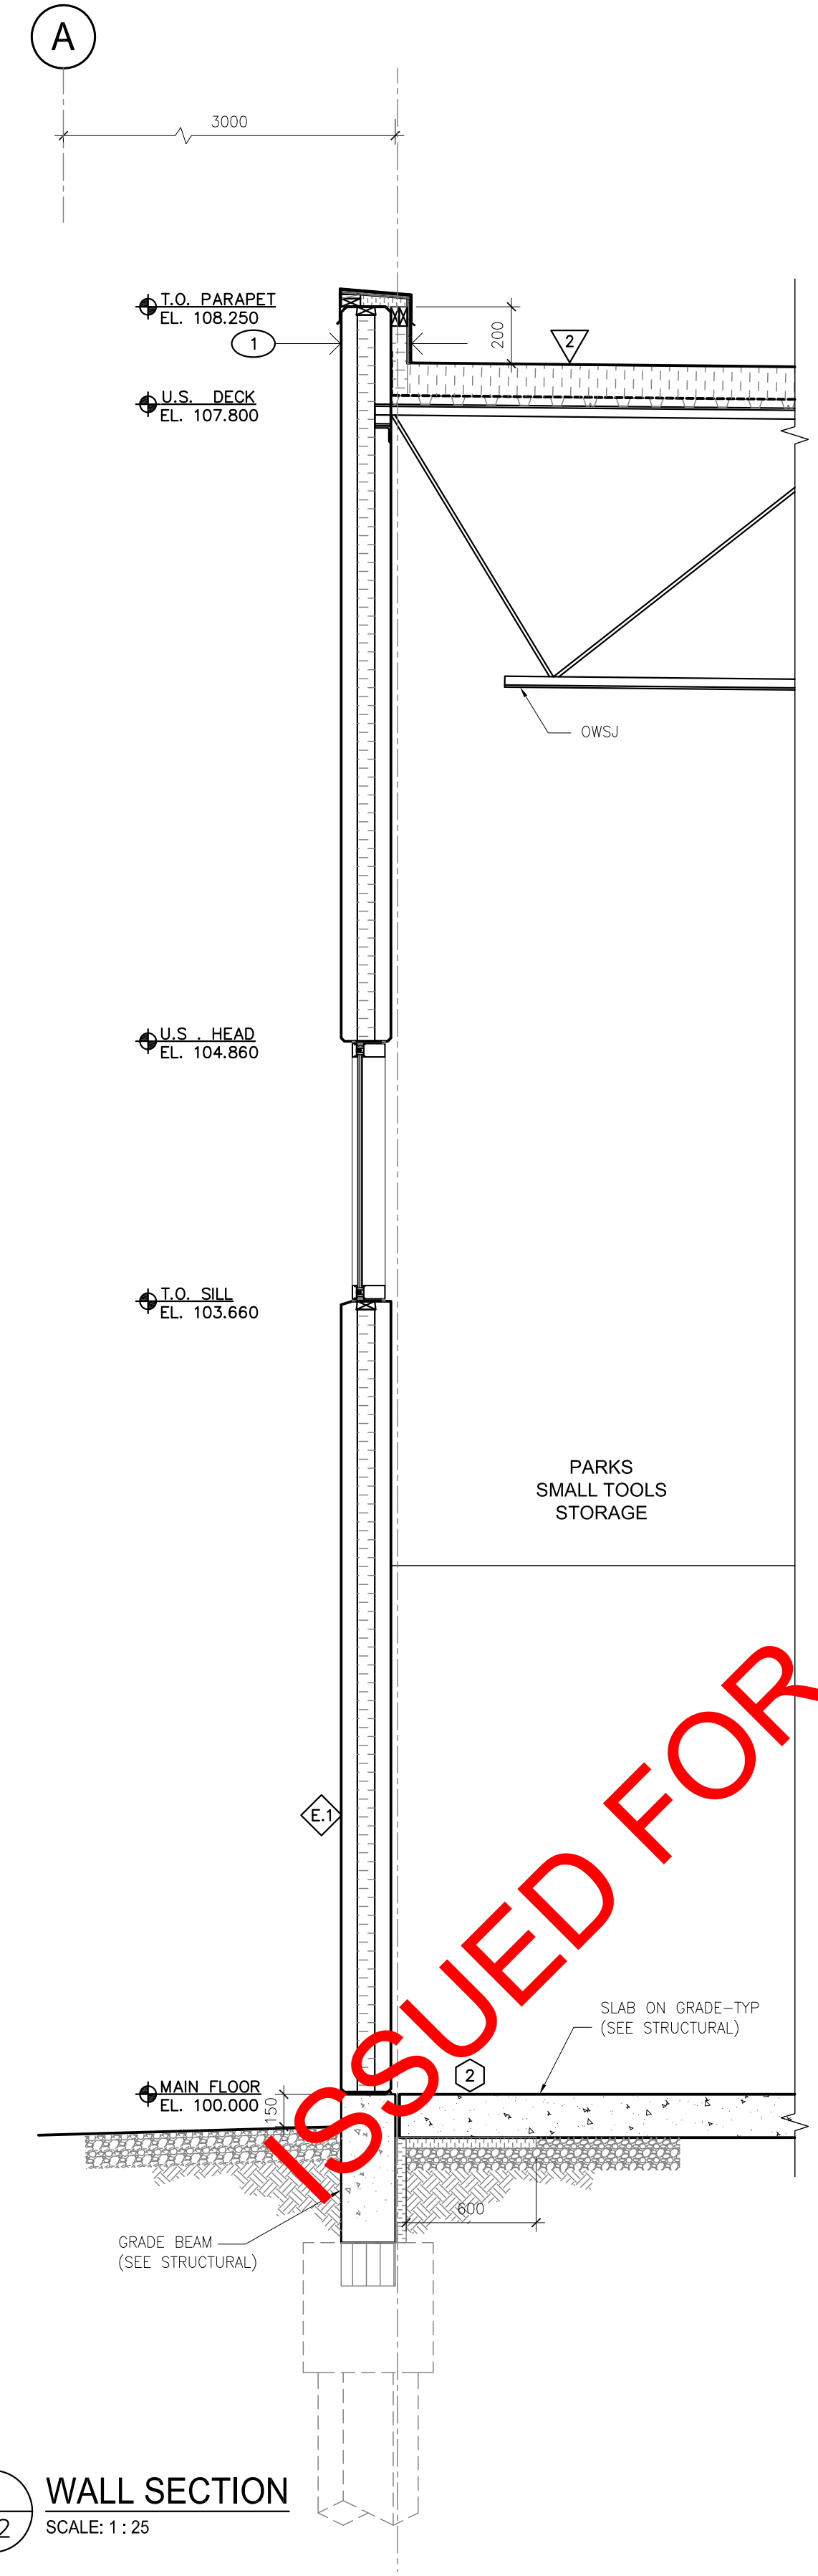

2 WALL SECTION
5.2 SCALE: 1:25

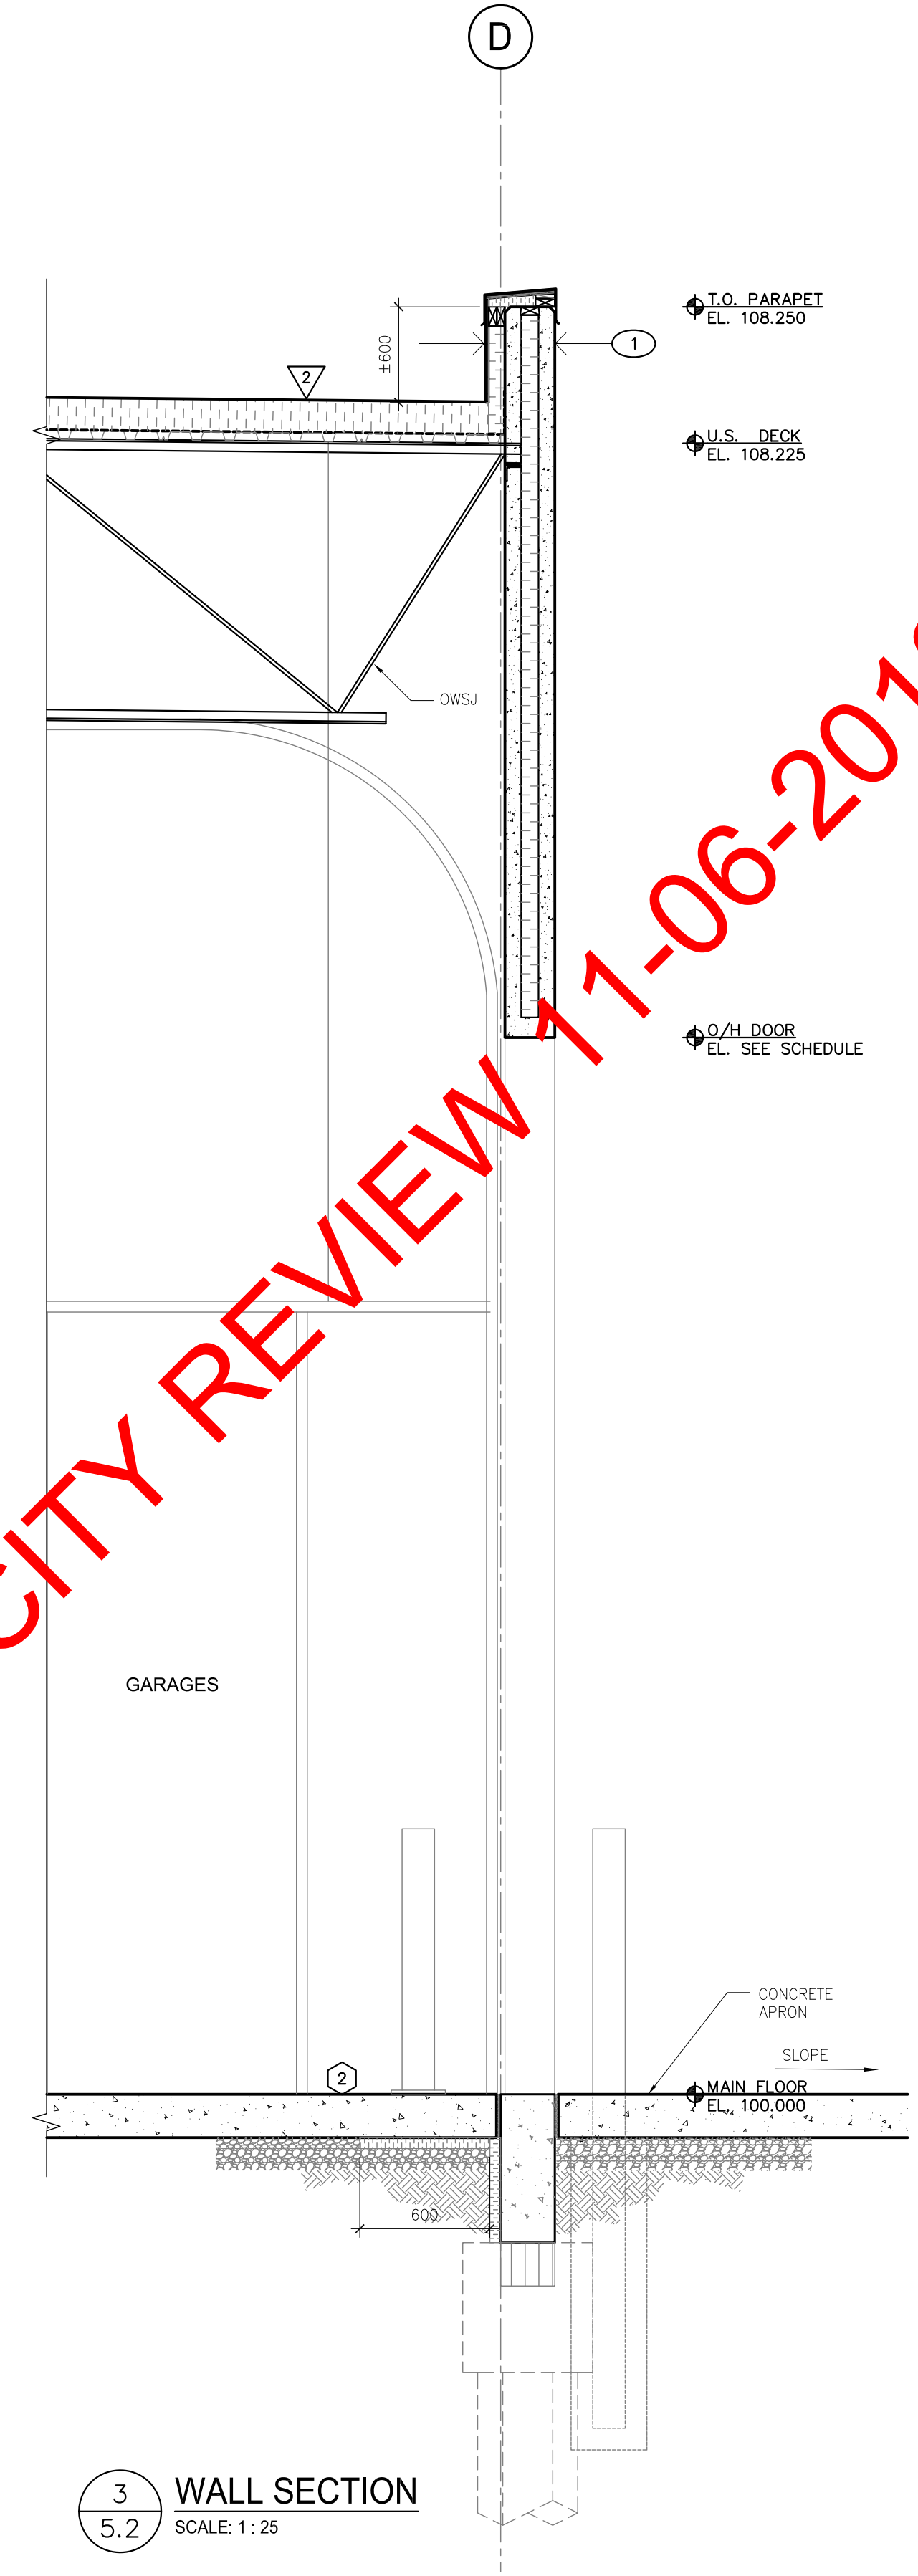


3 WALL SECTION
5.2 SCALE: 1:25

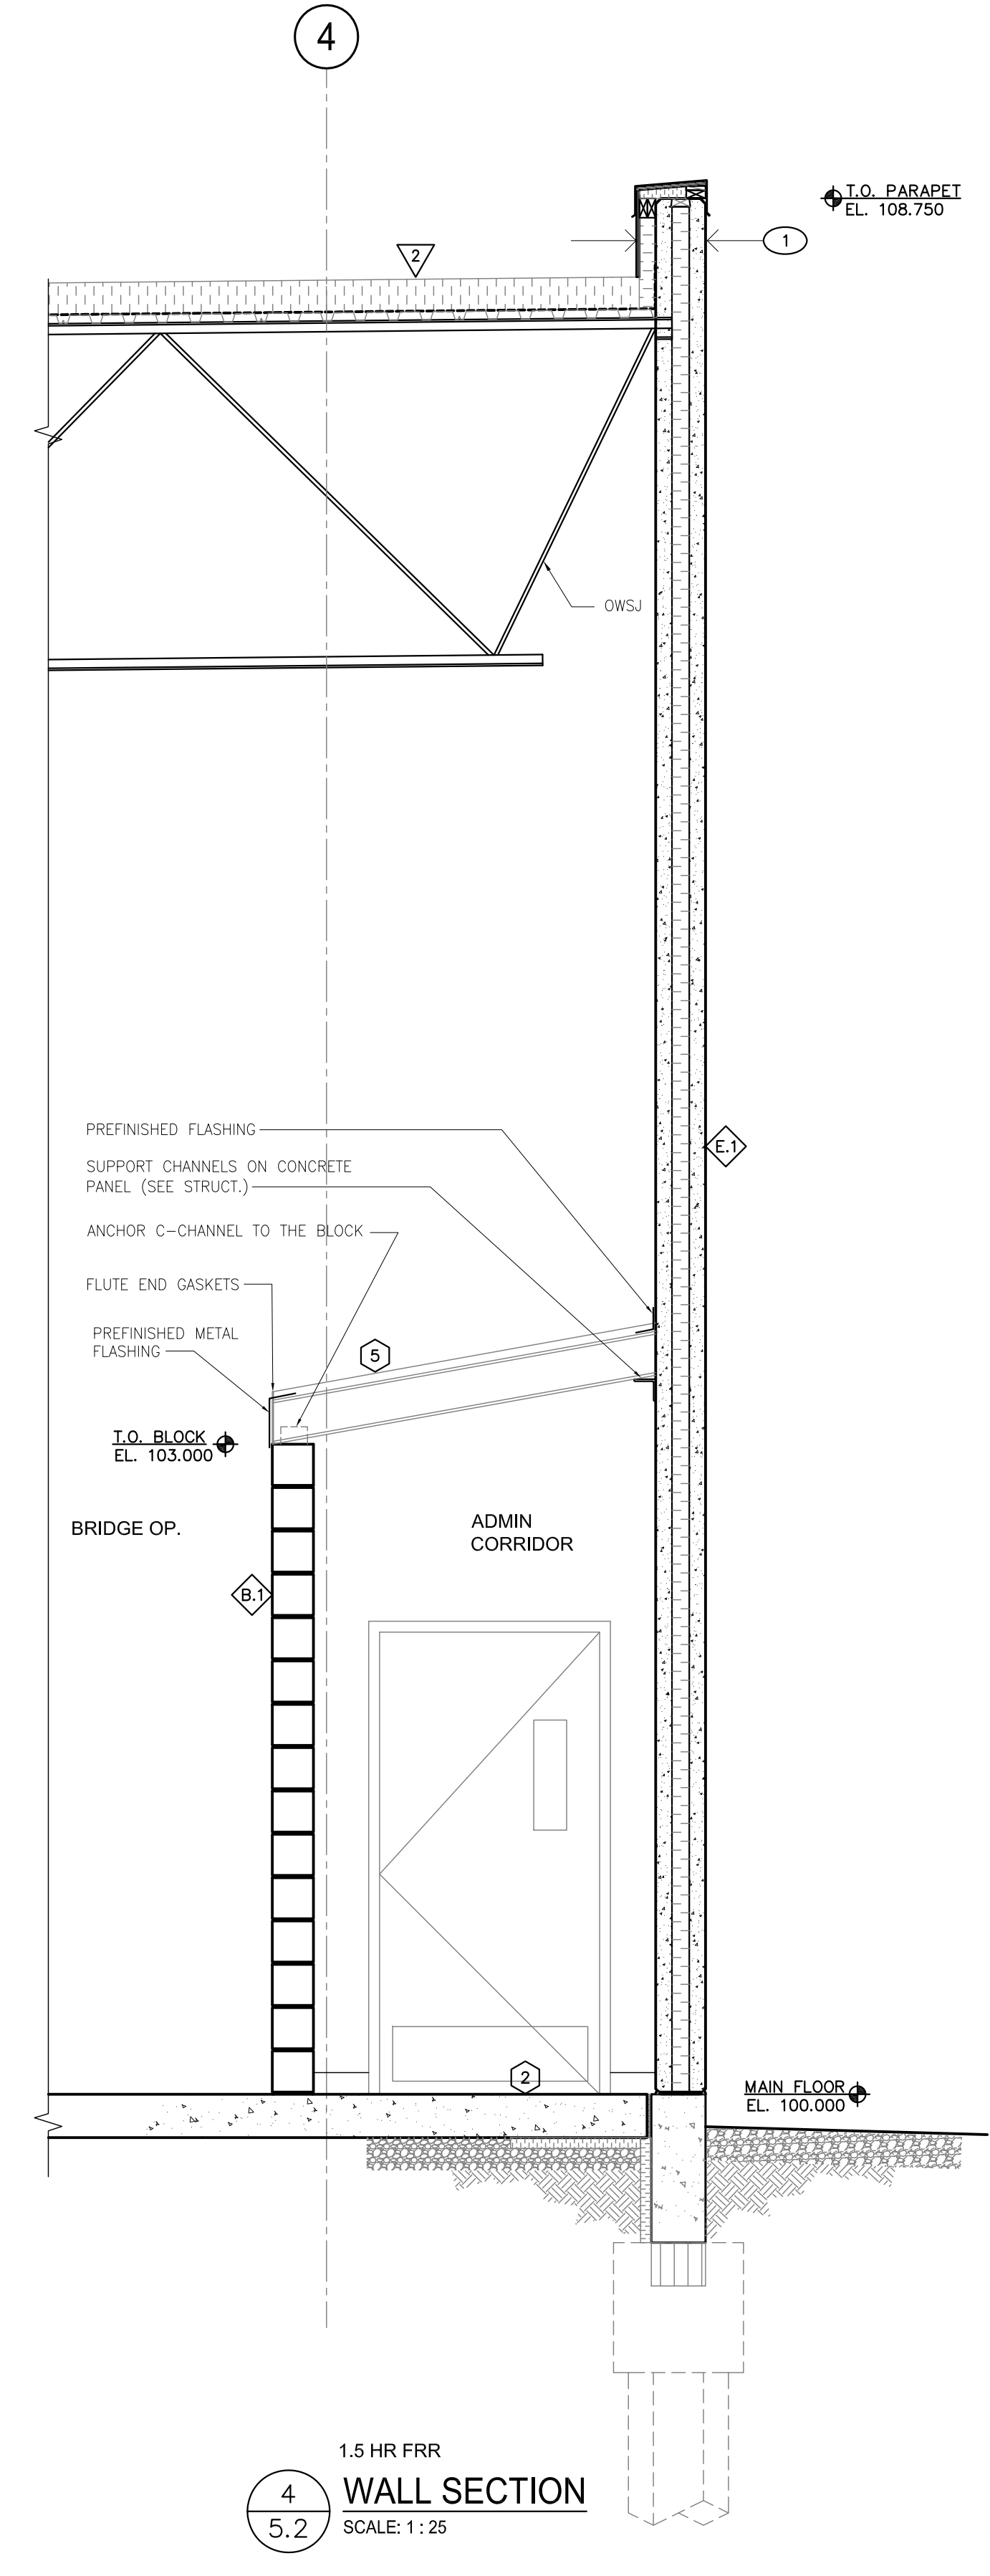

4 WALL SECTION
5.2 SCALE: 1:25
1.5 HR FRR

ISSUED FOR CITY REVIEW 17-06-2012

REV	DESCRIPTION	DATE	BY
4	ISSUED FOR REVIEW	08 JUNE 2012	MM
3	ISSUED FOR DRAWING REVIEW	JUN 1, 2012	MM
2	DRAWING UPDATE	18 APR 2012	IC
1	ISSUED FOR 33% REVIEW	05 JAN 2012	MD

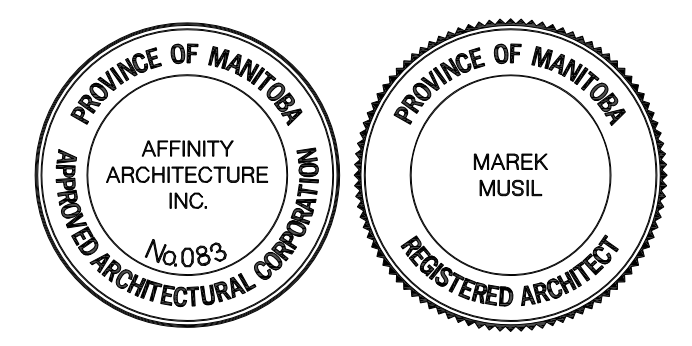

3 TERRACON PLACE
WINNIPEG, CANADA R2J 4B3
TEL. (204) 233 7881
FAX (204) 233 4733
general@ehansch.com
www.ehansch.com

CLIENT: CITY OF WINNIPEG
PUBLIC WORKS DEPARTMENT
PROJECT NUMBER: 1511
DRAWN BY: MD
DATE: JAN. 5, 2012
SCALE: AS SHOWN

PROJECT TITLE:
CITY OF WINNIPEG
PUBLIC WORKS EAST YARD COMPLEX
MAIN OFFICE & GARAGES
SHEET TITLE:
WALL SECTIONS

SHEET NUMBER:
A5.2
REVISION NUMBER: R0