


APEGM
 Certificate of Authorization
 Tower Engineering Group
 No. 4156 Expiry: April 30, 2013

TOWER ENGINEERING GROUP

TOWER PROJECT NUMBER: 12131
TOWER ENGINEERING GROUP
 208 - 897 CORYDON AVE. WINNIPEG, MB R3M0W7
 TEL: (204) 925-1150 FAX: (204) 925-1155
 EMAIL: towereng@towereng.ca WEB: www.towereng.ca

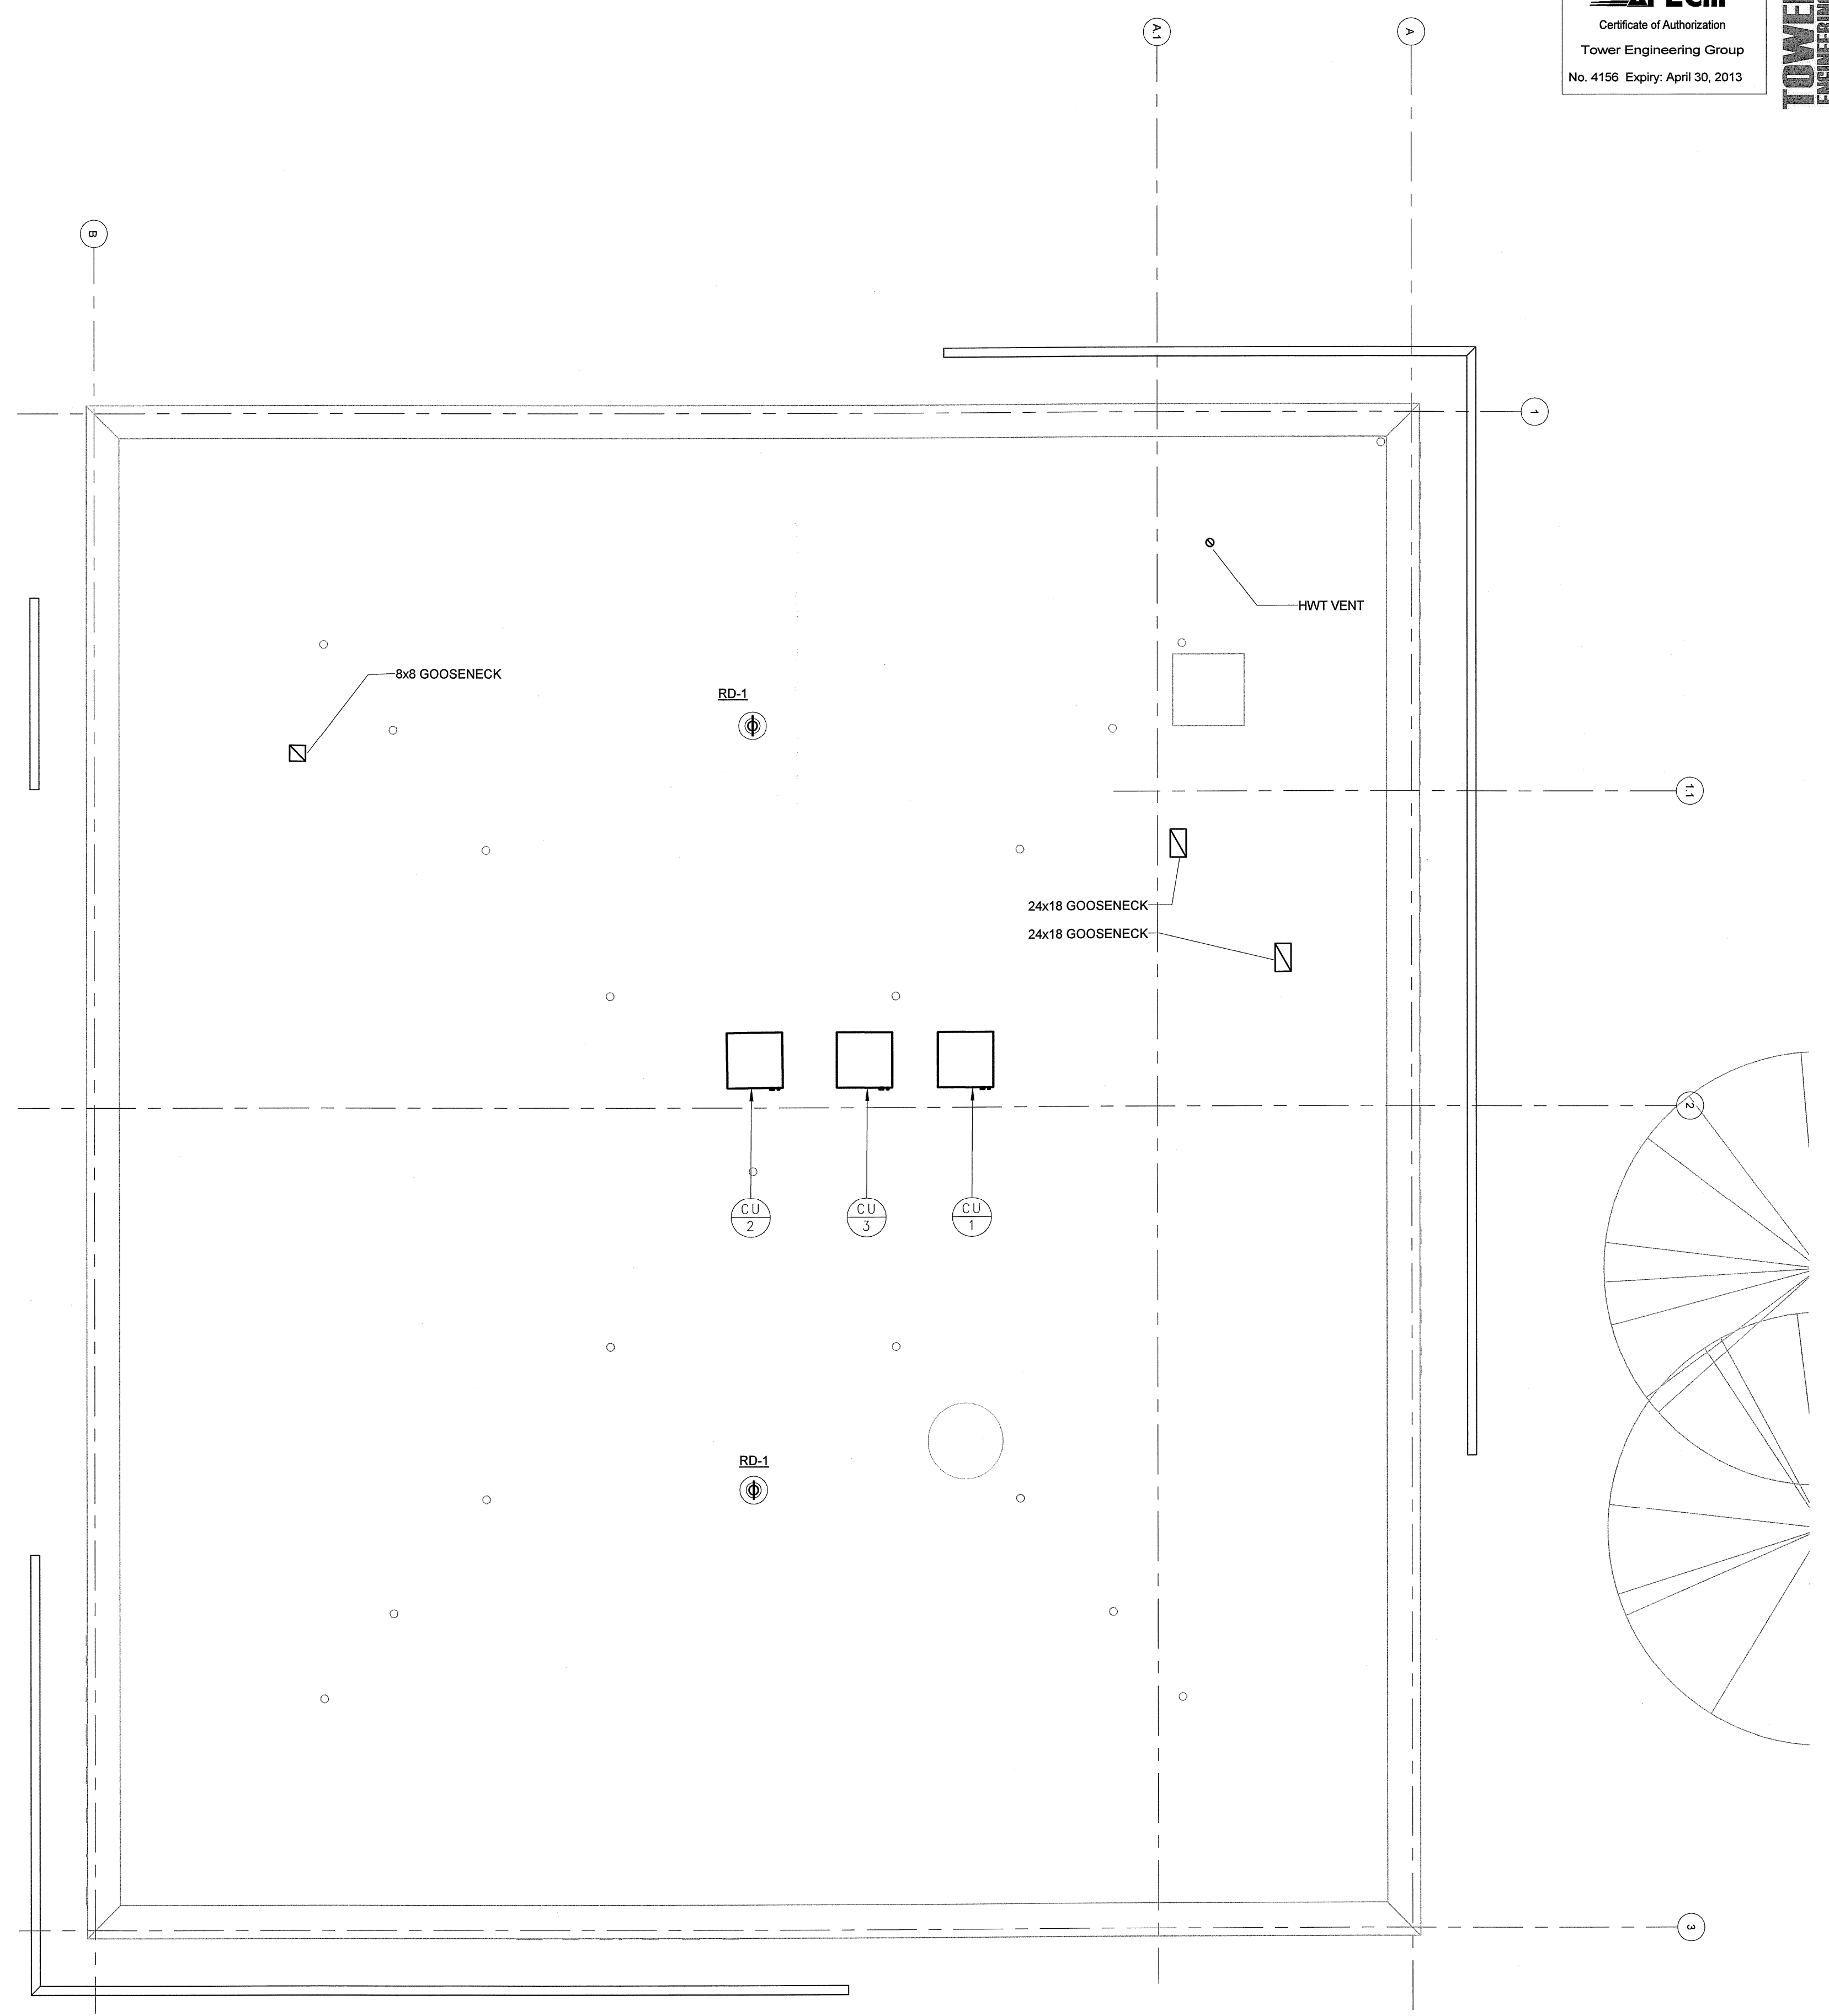


bridgmancollaborative
 ARCHITECTURE

www.bridgmancollaborative.ca

678 MAIN STREET WINNIPEG, MB R3B 1E4
 204 488 3857 tel. 204 488 0216 fax.

bridgmancollaborative

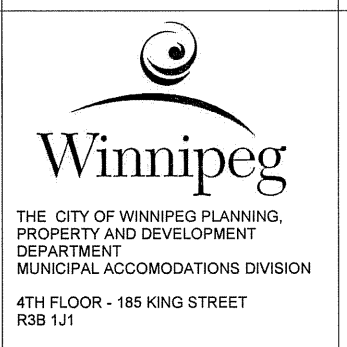

THE CITY OF WINNIPEG PLANNING,
 PROPERTY AND DEVELOPMENT
 DEPARTMENT
 MUNICIPAL ACCOMMODATIONS DIVISION
 4TH FLOOR - 185 KING STREET
 R3B 1J1

Project:
Mayfair Recreation Centre
 40 MAYFAIR PLACE
 Project Number: 2011-112
 Bid Opportunity Number: 556-2012
 Drawing Title:
 ROOF PLAN

#	Issue/Revision	Date
1	ISSUED FOR TENDER	APR. 12/13
2	9/15 REVIEW	FEB. 22/13
3	RELEASED FOR 64% REVIEW	NOV. 20/12
4	ISSUED FOR 64% REVIEW	OCT. 19/12

Sheet No: **M2.2**

1 ROOF PLAN
 TRUE PROJECT

This drawing is the property of the Architect and cannot be reproduced or used without the consent of the Architect. The Architect is not responsible for the accuracy of any information or data not shown on this drawing and shall not be held responsible for any errors or omissions. The Architect and other consultants shall not be held responsible for any errors or omissions in any drawings or documents prepared by the Architect and other consultants prior to commencing work.