



Project:
MAYFAIR RECREATION CENTRE
40 MAYFAIR PLACE
Project Number: 2011-112
Bid Opportunity Number: 556-2012
Drawing Title:
BUILDING ELEVATIONS

#	Issue/Revision	Date
1	66% REVIEW	AUG 16 2012
2	66% REVIEW RESUUE	NOV 26 2012
3	95% REVIEW	MAR 09 2013
4	ISSUED FOR TENDER	APR 12 2013

Sheet No: **S5.0**

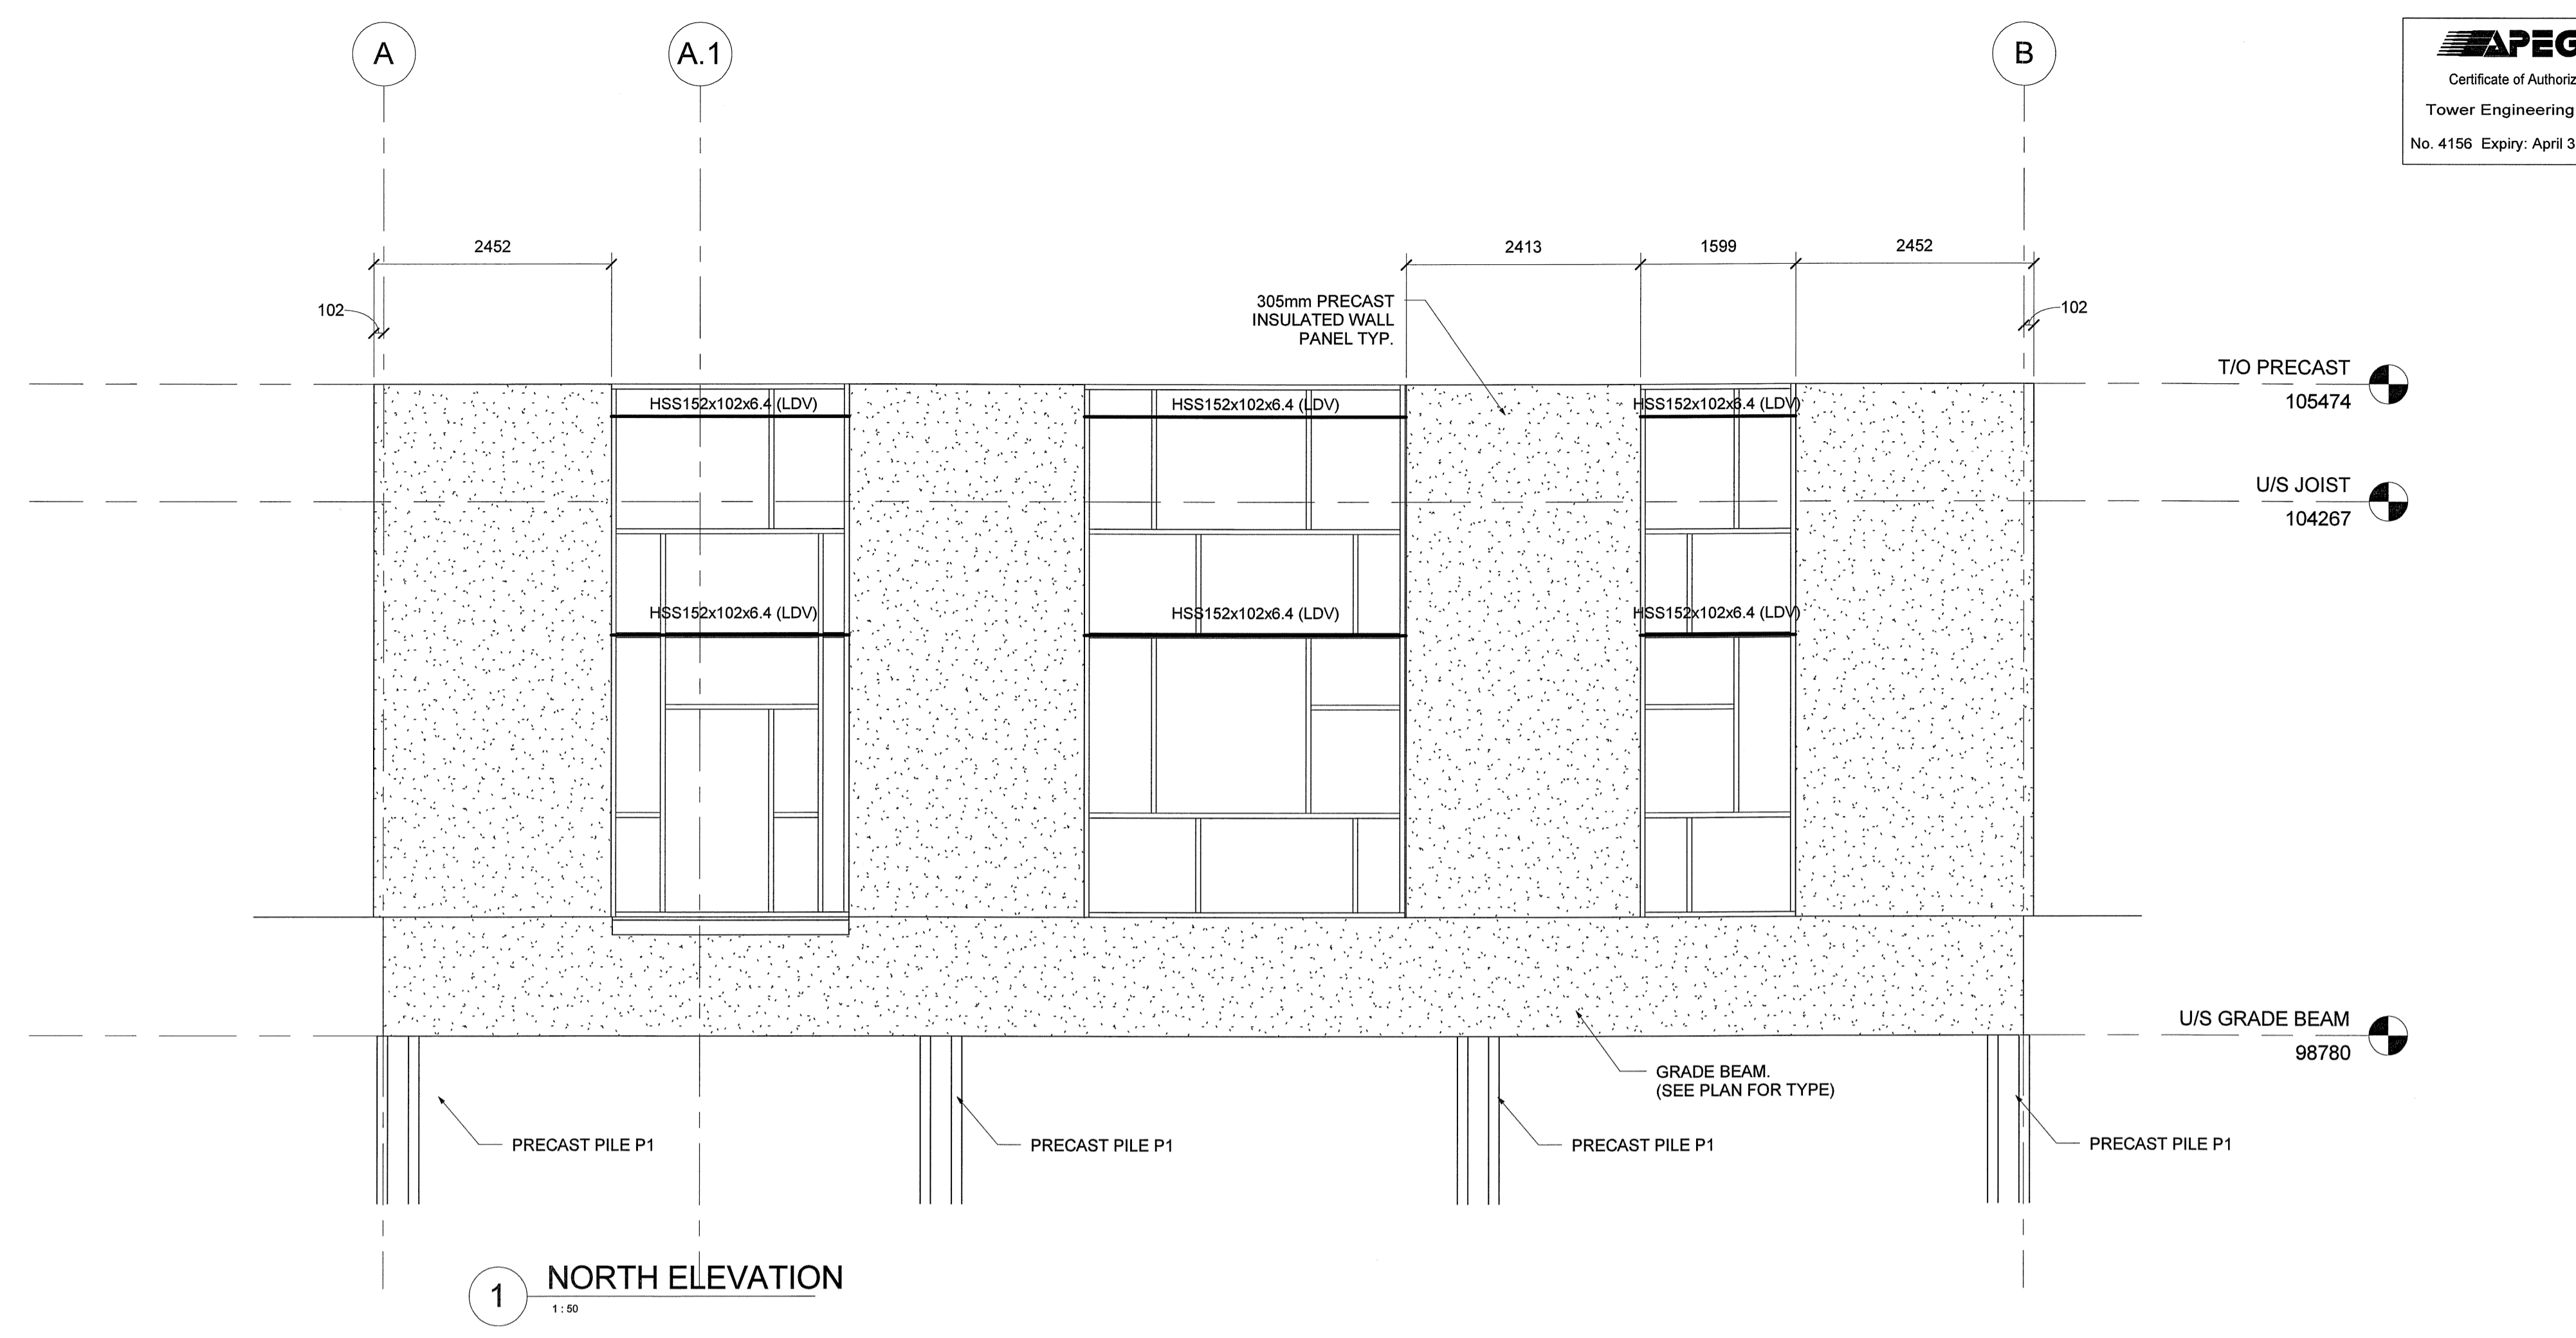

1 NORTH ELEVATION
1:50

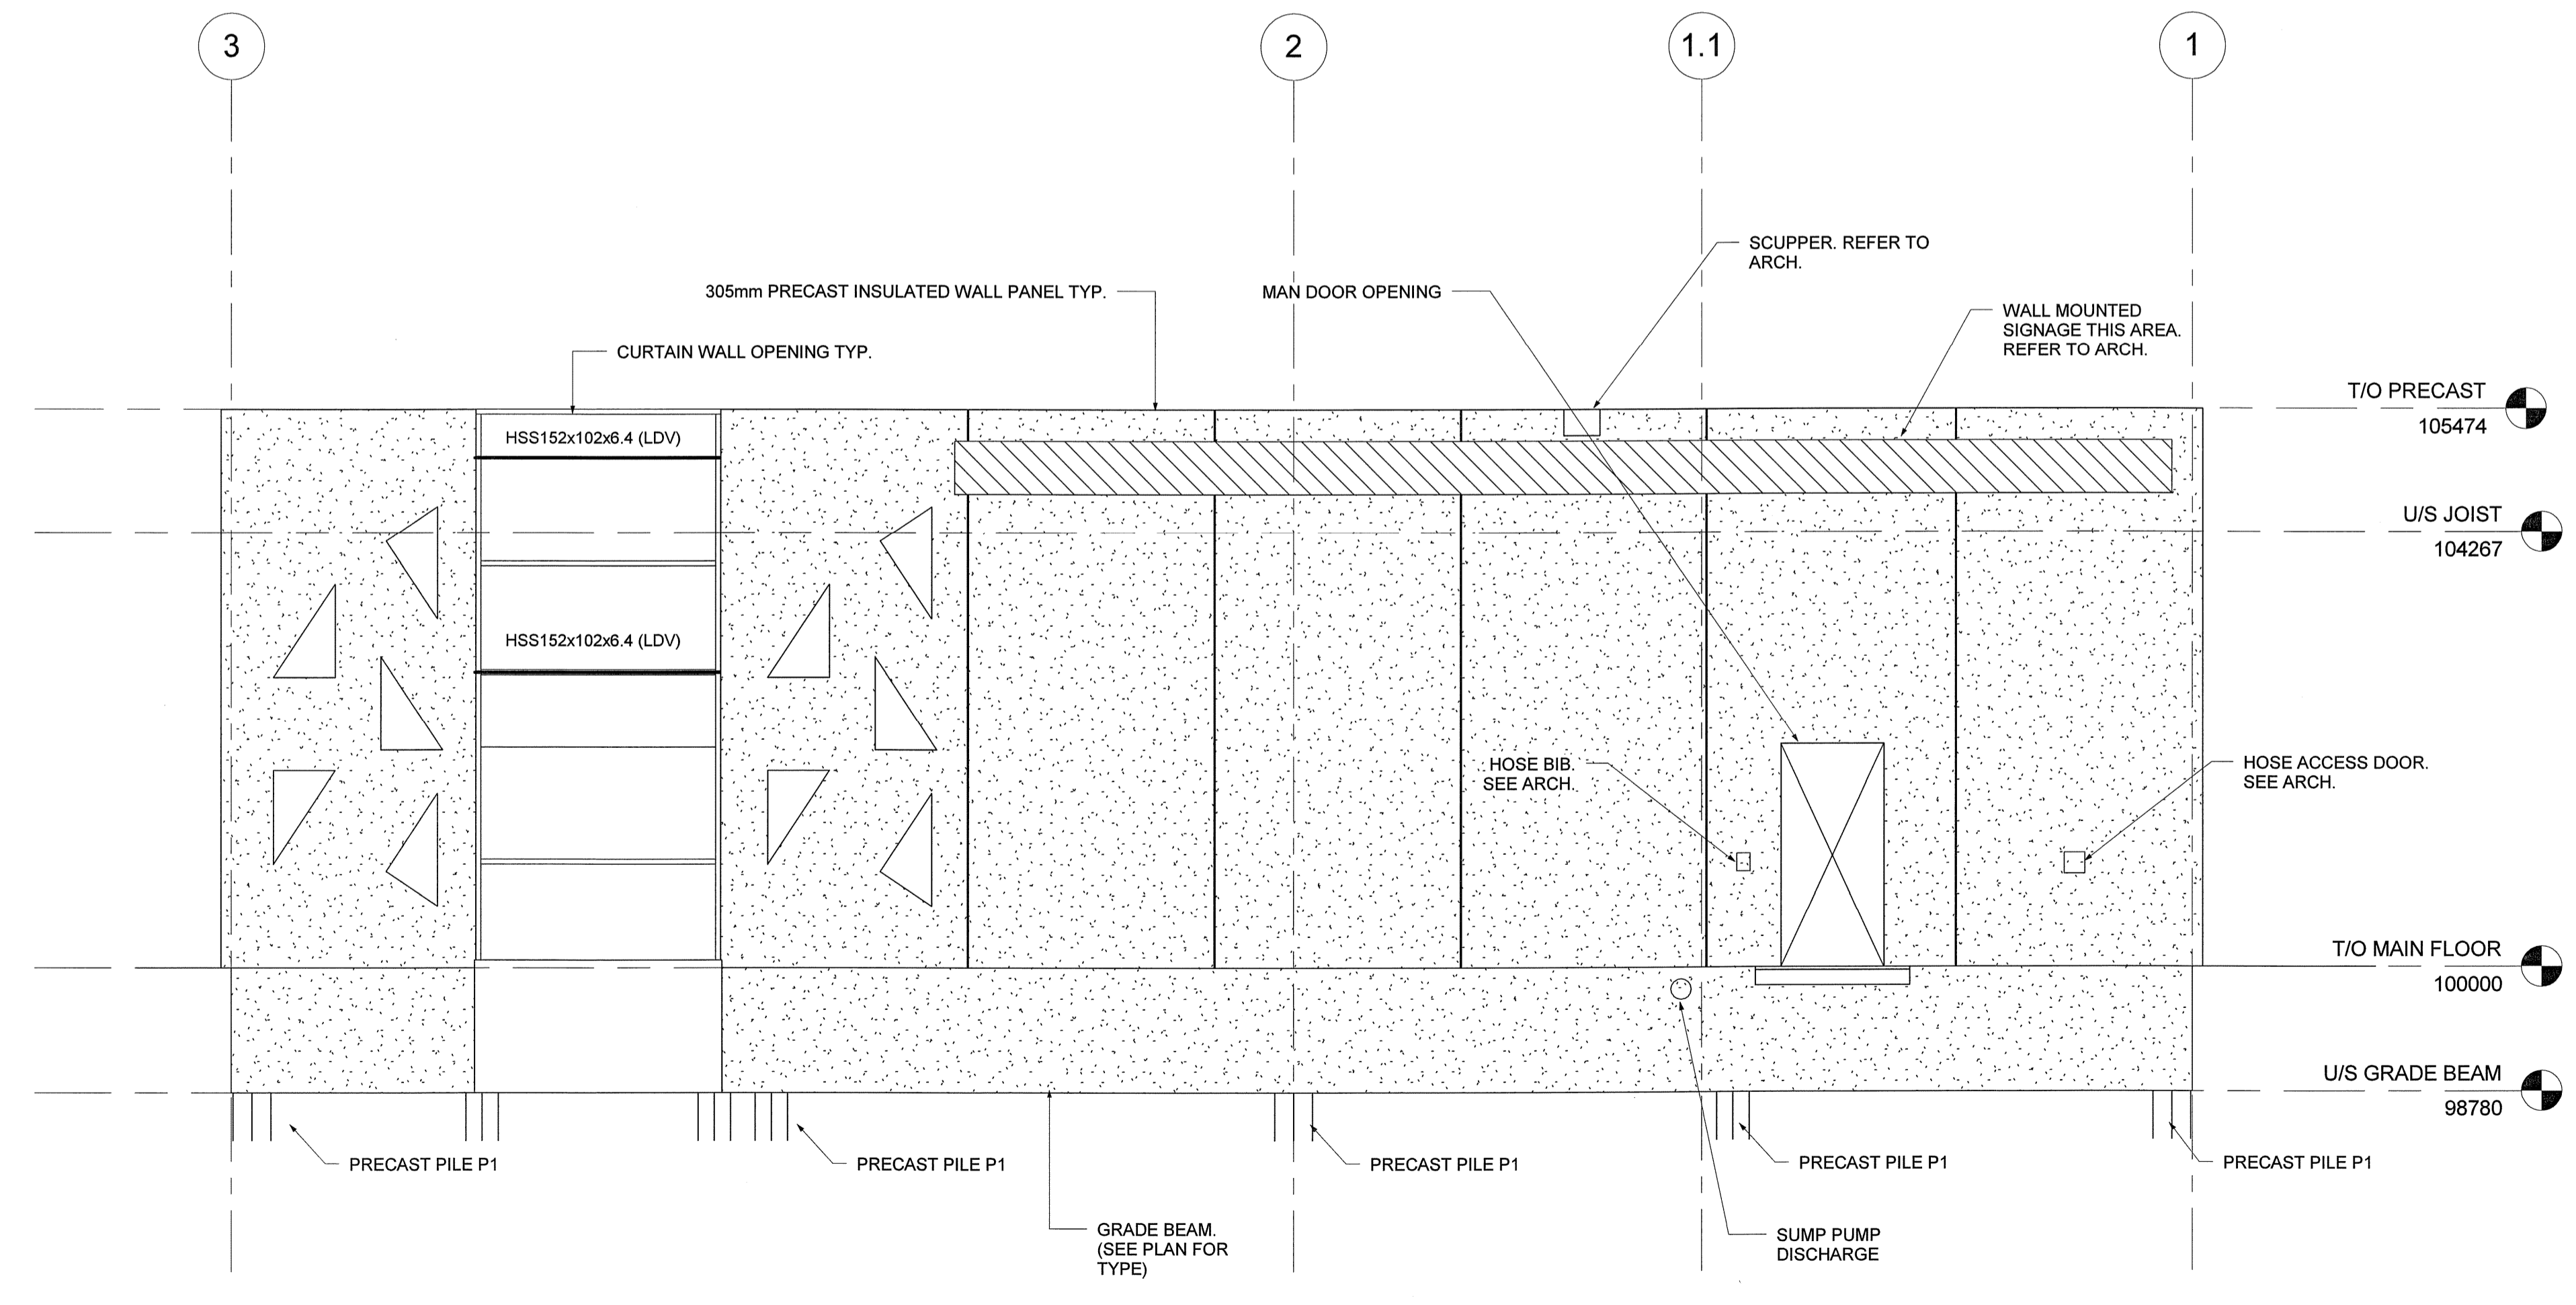

2 EAST ELEVATION
1:50

This drawing is the property of the architect and cannot be reproduced or used without the consent of the architect. The contractor is responsible for checking and verifying all levels and dimensions and shall report all discrepancies to the architect and obtain confirmation prior to commencing work.