
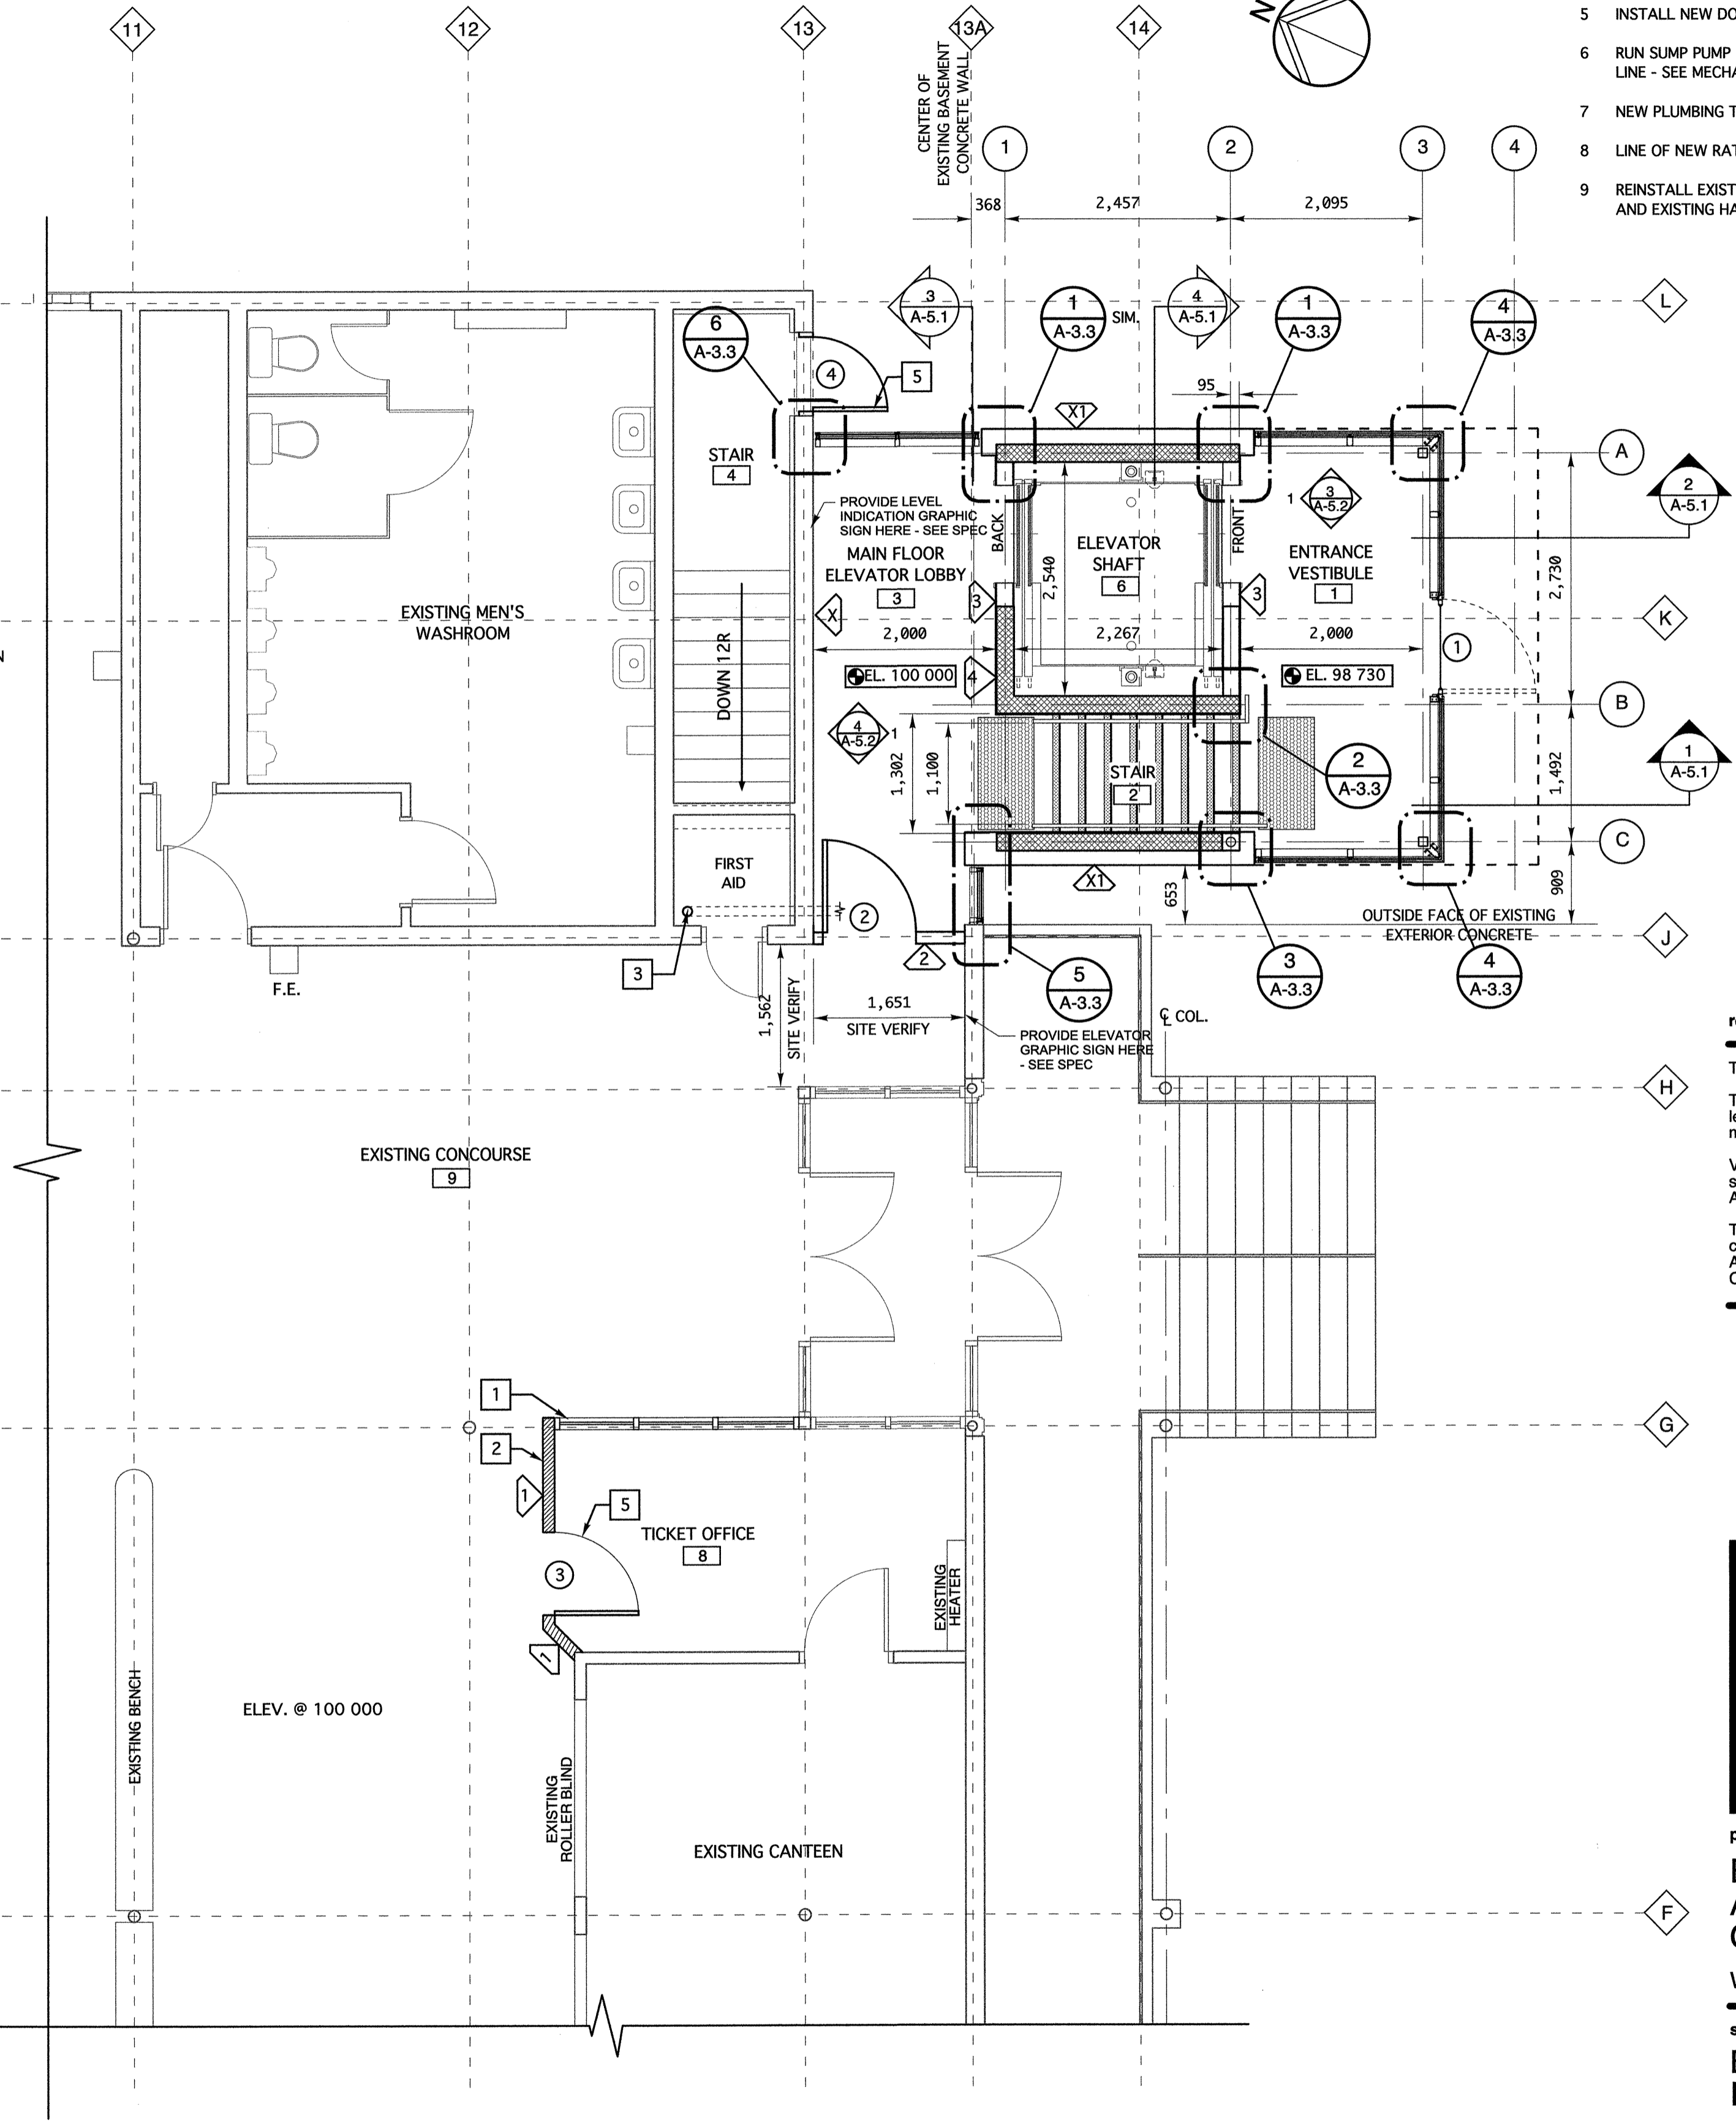


GENERAL NOTES:

- INSTALL WALL MOUNTED PORTABLE FIRE EXTINGUISHERS AS PER NATIONAL BUILDING AND FIRE CODE OF CANADA.

NUMBERED NOTES:

- 1 MODIFY EXISTING TICKET OFFICE GLAZING AND RE-INSTALL IN NEW LOCATION
- 2 RE-INSTALL EXISTING TICKET OFFICE DOOR IN NEW WALL
- 3 NEW RAIN WATER LEADER DOWN THROUGH EXISTING FLOOR TO BASEMENT LEVEL - SEE MECHANICAL. FIRE STOP AROUND FLOOR PENETRATION
- 4 PATCH, REPAIR AND MAKE GOOD EXISTING WALLS
- 5 INSTALL NEW DOOR TO SWING IN OPPOSITE DIRECTION THAN EXISTING
- 6 RUN SUMP PUMP DISCHARGE LINE WITHIN CEILING SPACE AND TIE INTO RWL LINE - SEE MECHANICAL
- 7 NEW PLUMBING THROUGH WALL - FIRE STOP AROUND PENETRATION - TYPICAL
- 8 LINE OF NEW RATED BULKHEAD AROUND PLUMBING - SEE DETAIL 3/A-3.4
- 9 REINSTALL EXISTING DOOR - NOTE 4 DEMO PLAN - REUSE EXISTING FRAME AND EXISTING HARDWARE - PAINT FINISH

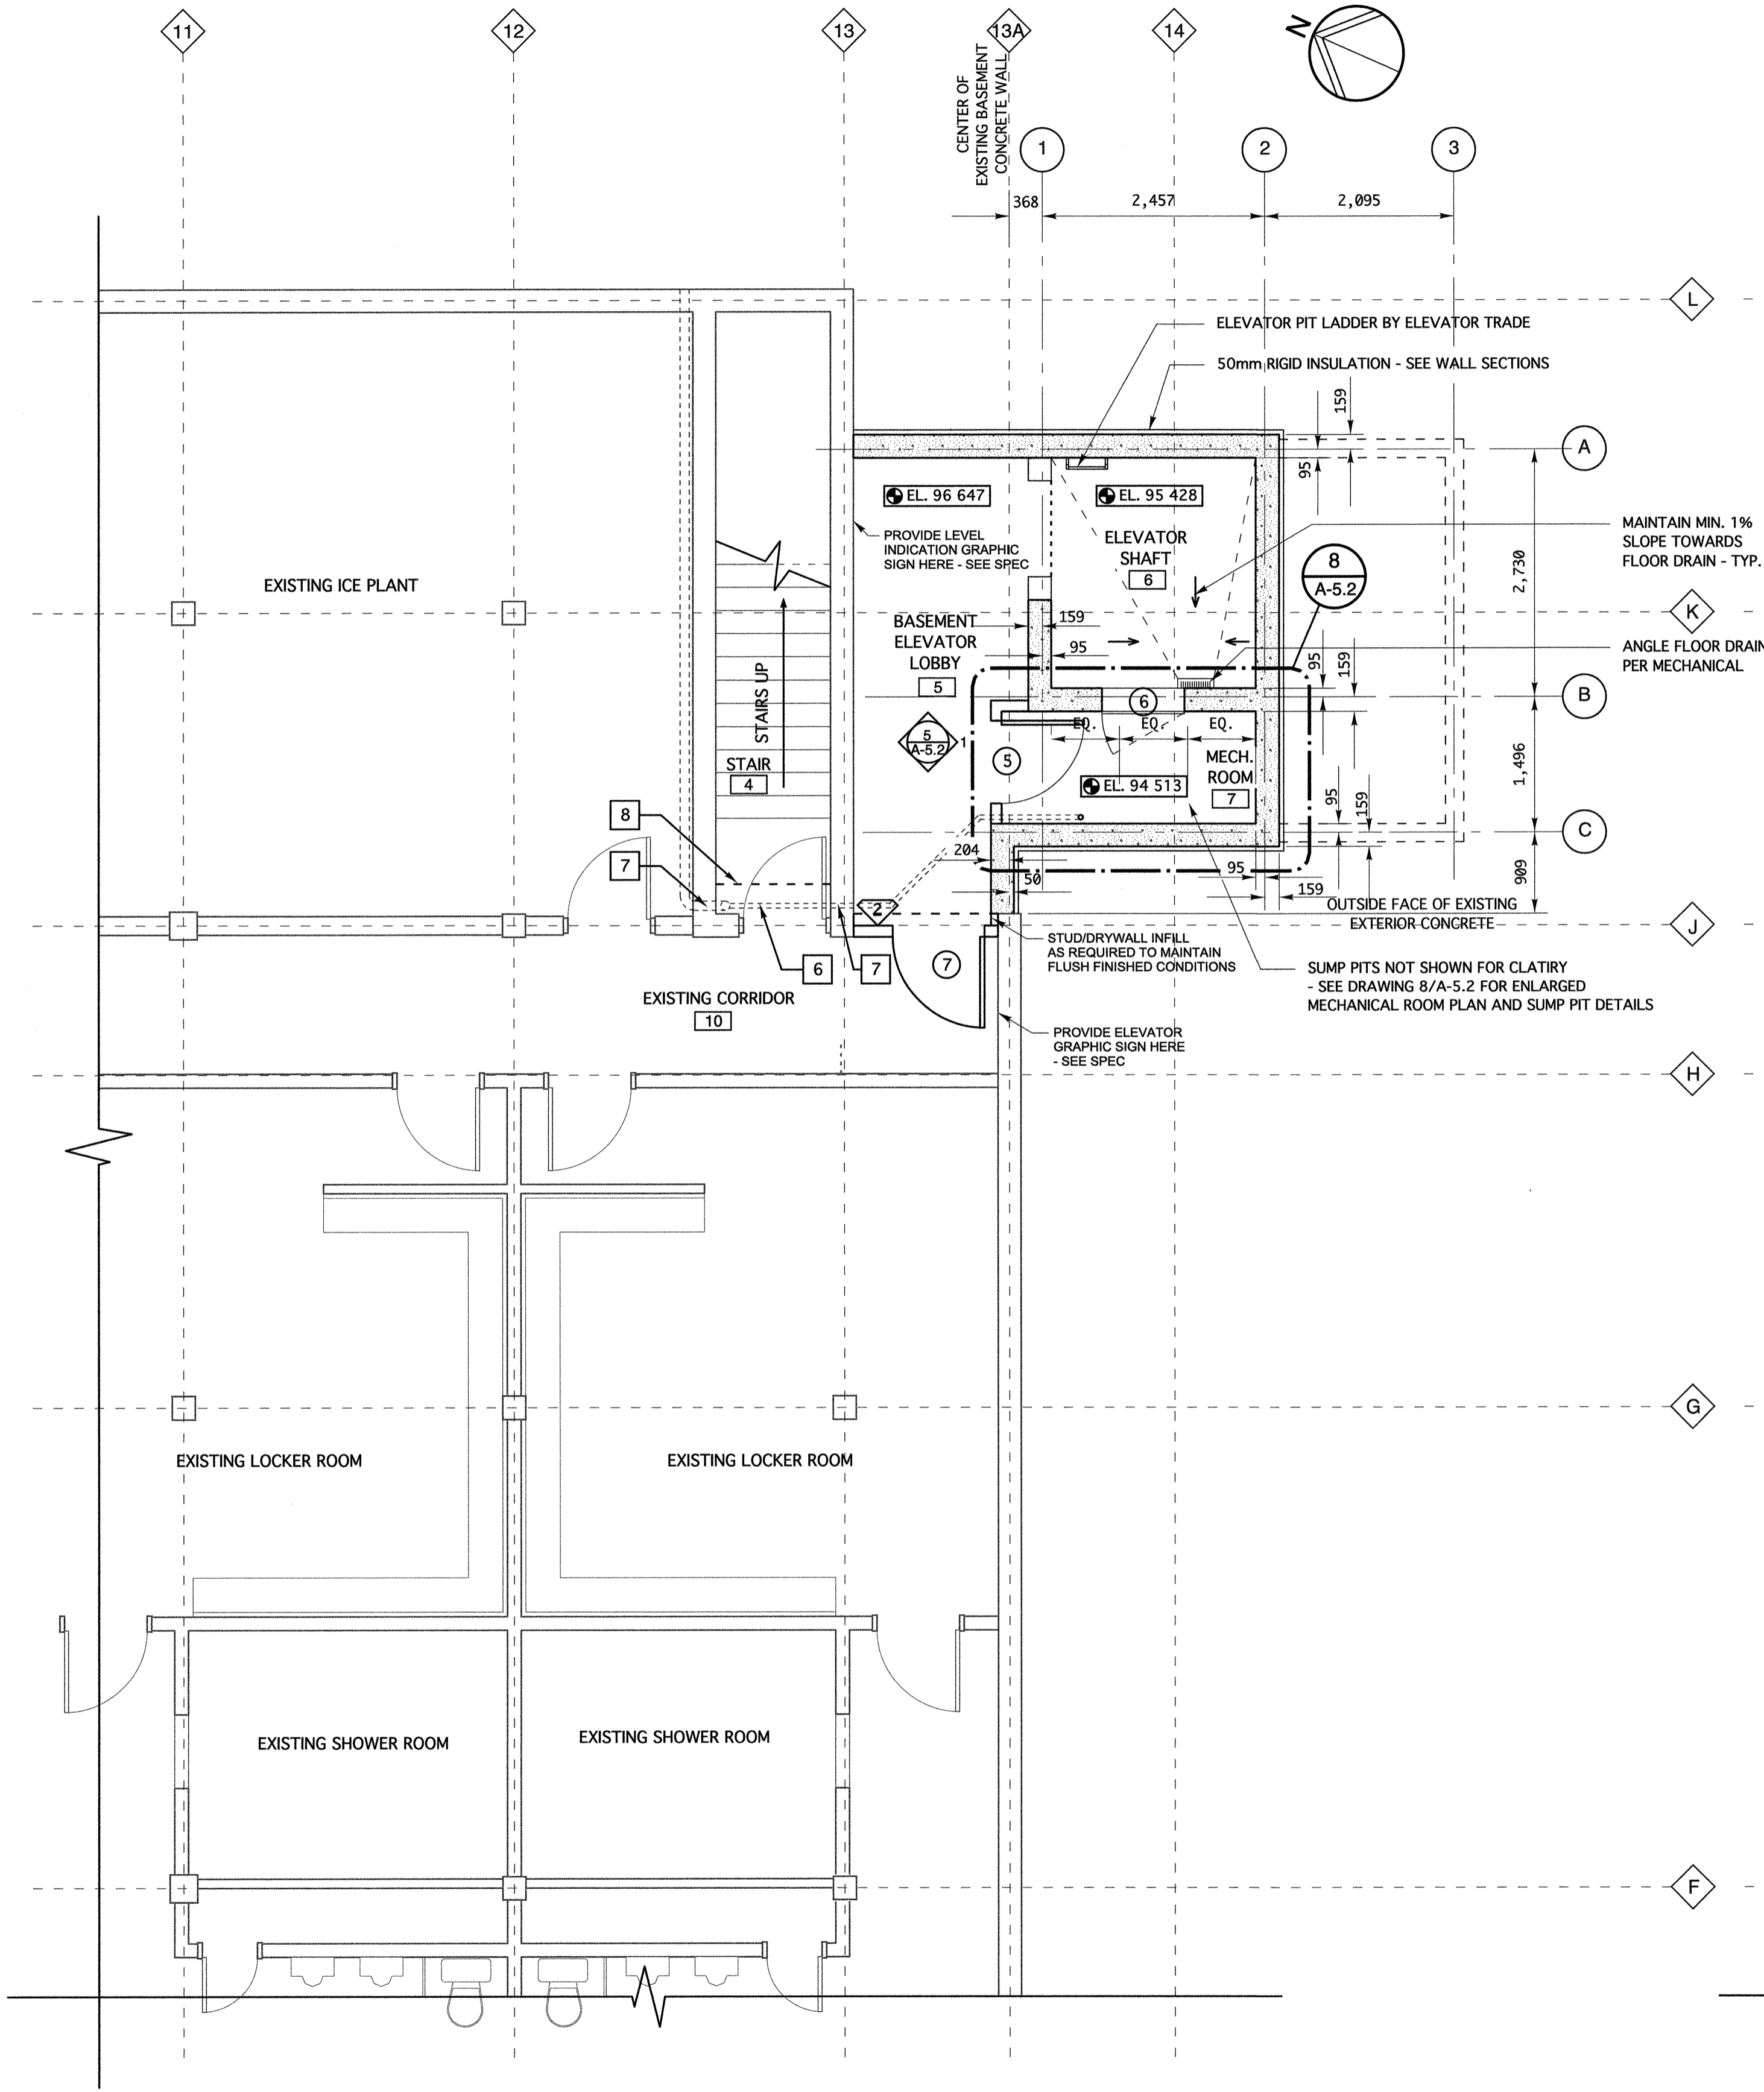


1 BASEMENT PLAN - PROPOSED
A-3.2 SCALE: 1:50

2 MAIN FLOOR PLAN - PROPOSED
A-3.2 SCALE: 1:50

revision ISSUED FOR TENDER SEPT. 28, 2012

This drawing must not be scaled.
The general Contractor must verify all dimensions, datums and levels prior to commencement of work. All errors and omissions must be reported immediately to the Architect.
Variations and modifications to work shown on this drawing shall not be carried out without written permission from the Architect.
This drawing is the exclusive property of the Architect and cannot be reproduced without written permission of the Architect. Reproduction must bear the name of the Architect. Copyright © 2012.

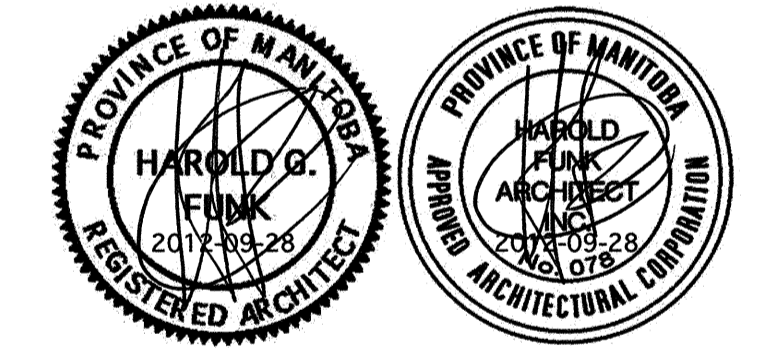

harold funk architect inc.

Harold Funk Architect Inc.
Architecture and Urban Design
401-55 Donald Street, Winnipeg, Manitoba R3C 1L8
T (204) 943-5087 info@funkarchitect.com
F (204) 949-9231 funkarchitect.com

project
ELEVATOR ADDITION AND ACCESSIBILITY UPGRADES OF CENTURY ARENA
Winnipeg, Manitoba Bid Opportunity No. 579-2012

sheet title
BASEMENT AND MAIN FLOOR RENOVATION PLANS

project number: 12-003 drawing number:
scale: 1:100 or AS SHOWN **A-3.2**
drawn by: C.G.
approved by: H.F.
date: SEPT. 28, 2012