




NOTES:
 ALL FURNITURE & OFFICE EQUIPMENT UNLESS SHOWN OR NOTED ON OTHER DRAWINGS OR NOTED ON THIS DRAWING IS TO BE SUPPLIED BY THE CITY.

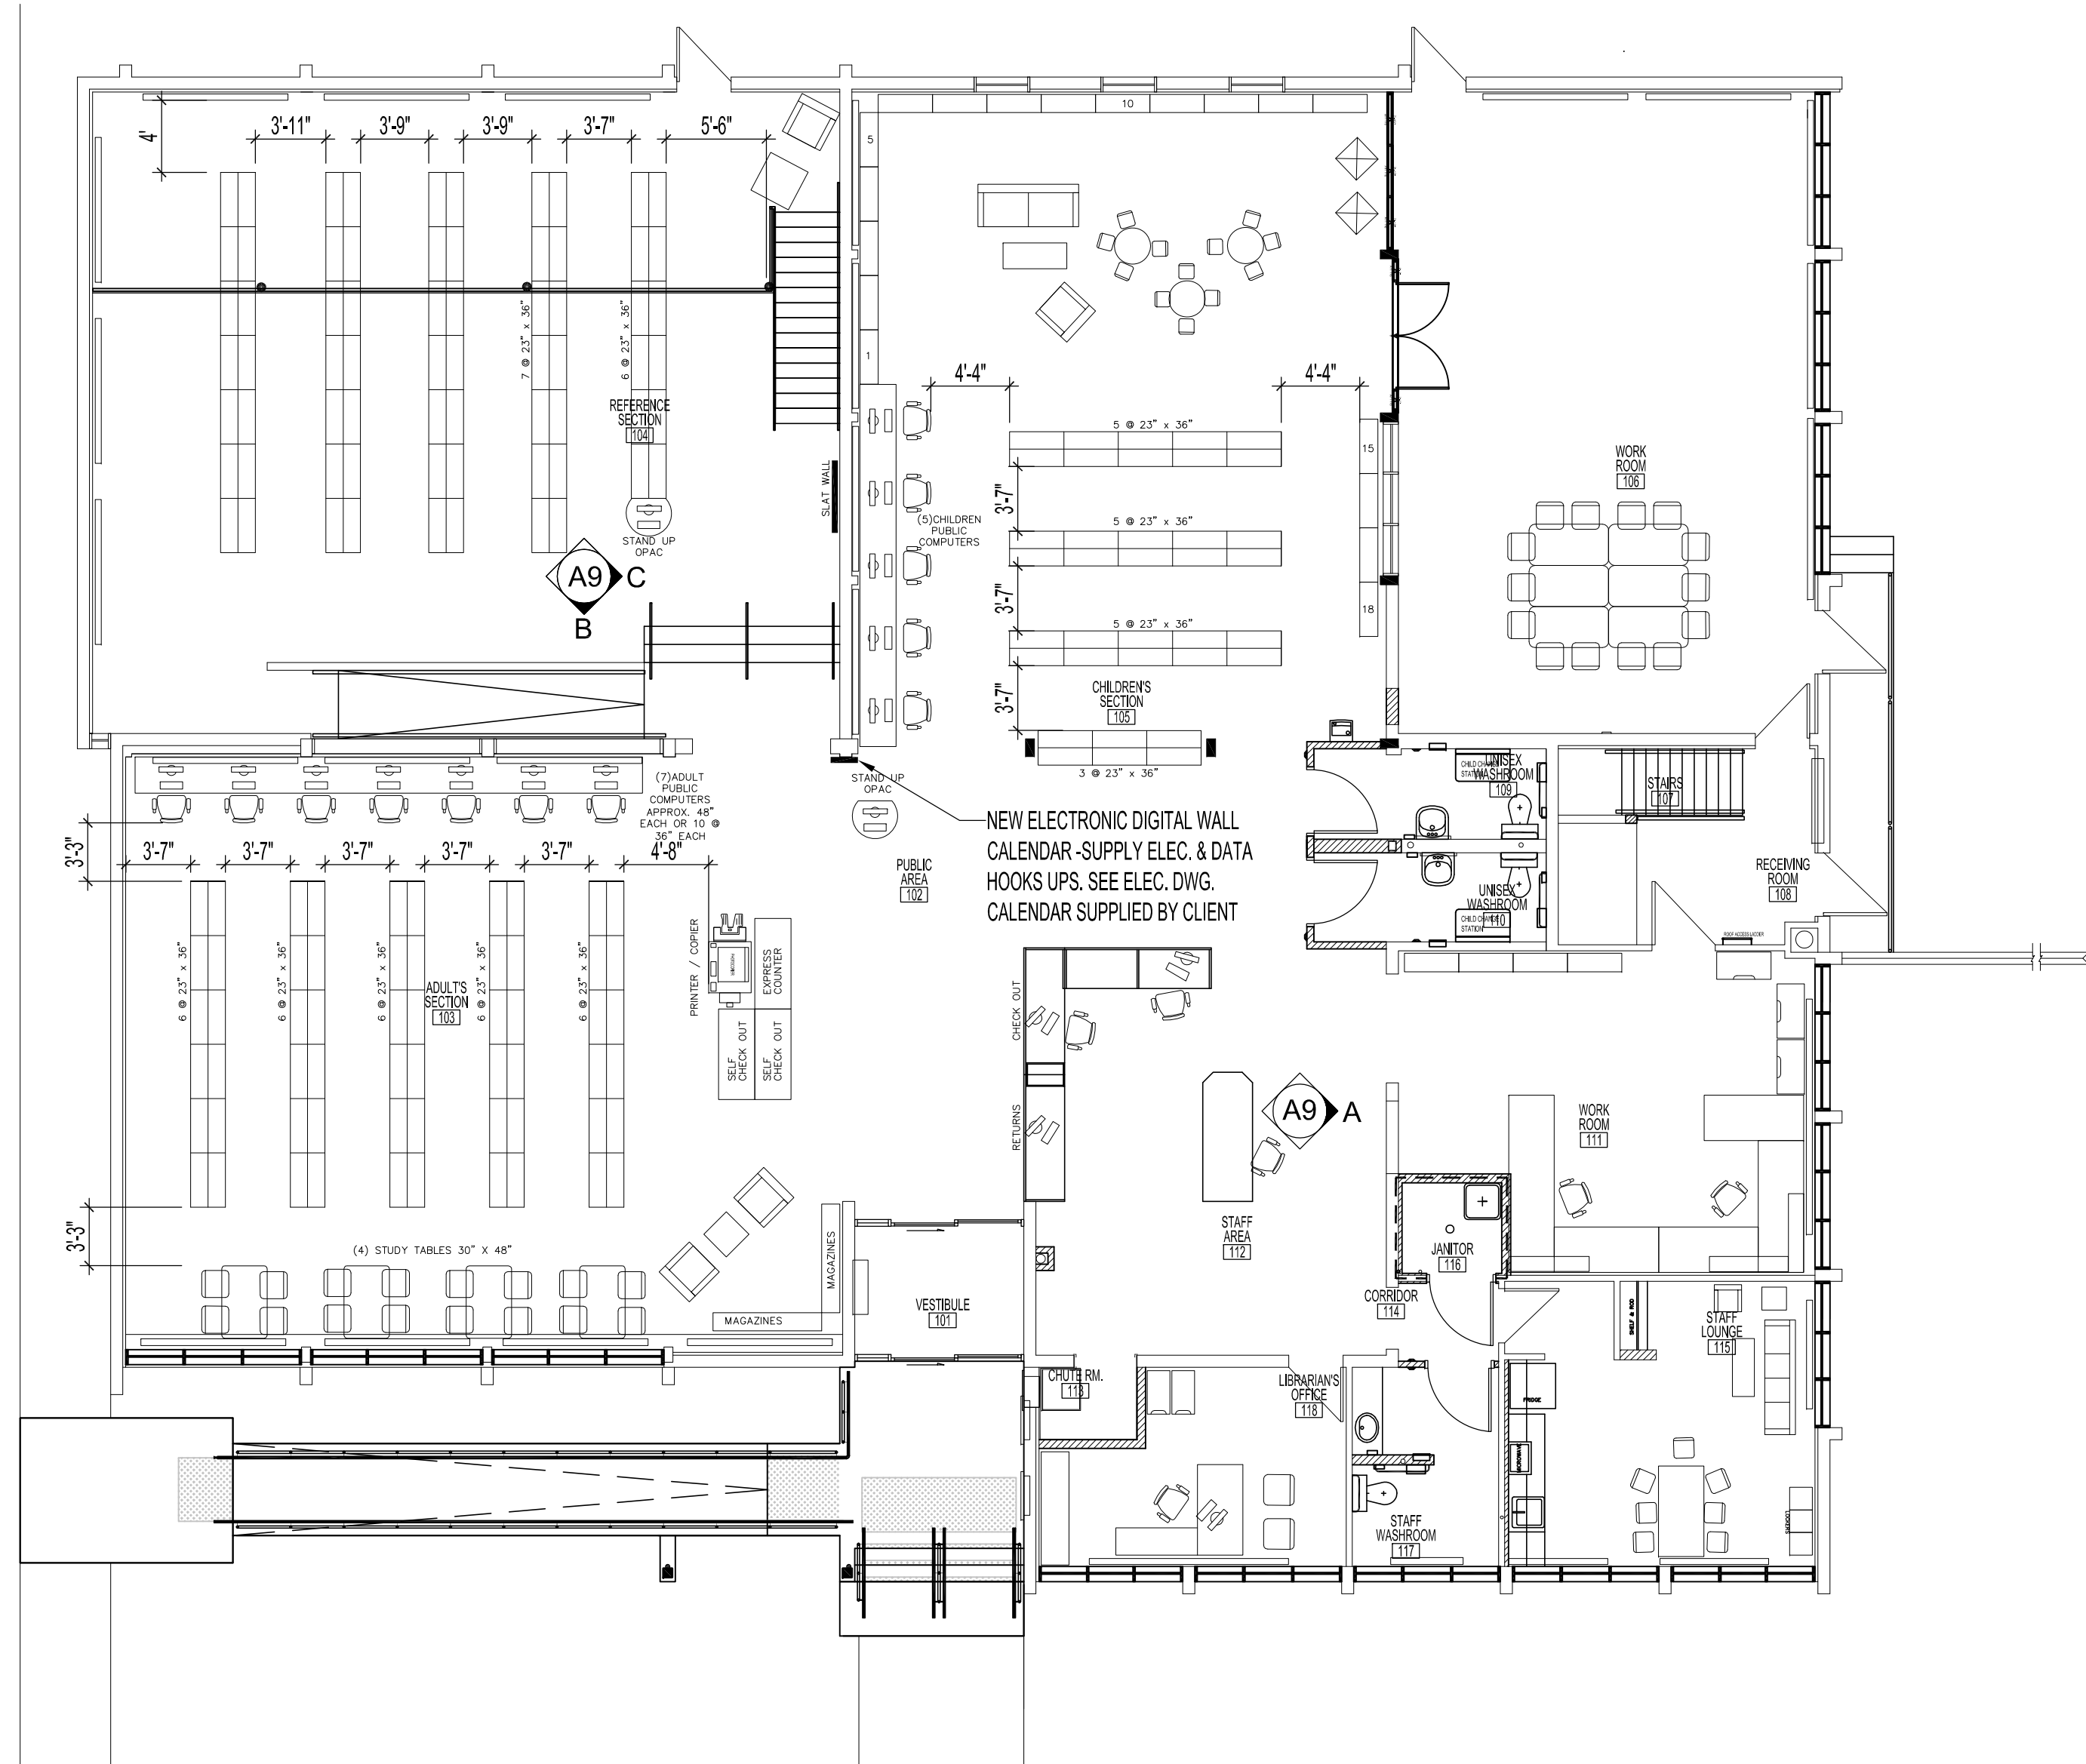


1 MAIN FLOOR PLAN - REFLECTED CEILING RENOVATION
 A9 | A9 SCALE: 1/8"=1'-0"

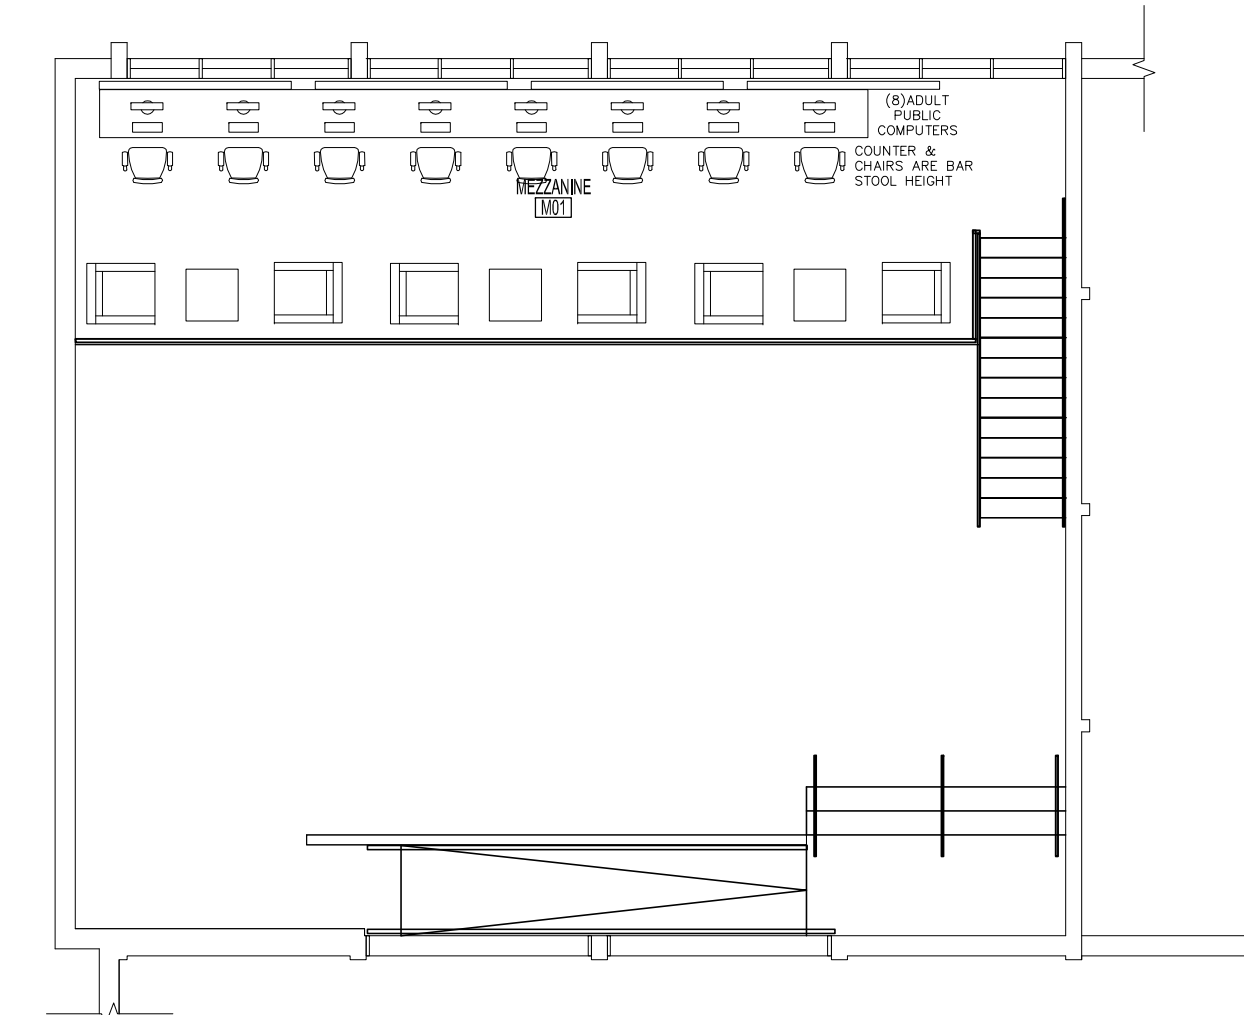

1 MEZZANINE FLOOR PLAN - FURNITURE PLAN
 A9 | A9 SCALE: 1/8"=1'-0"

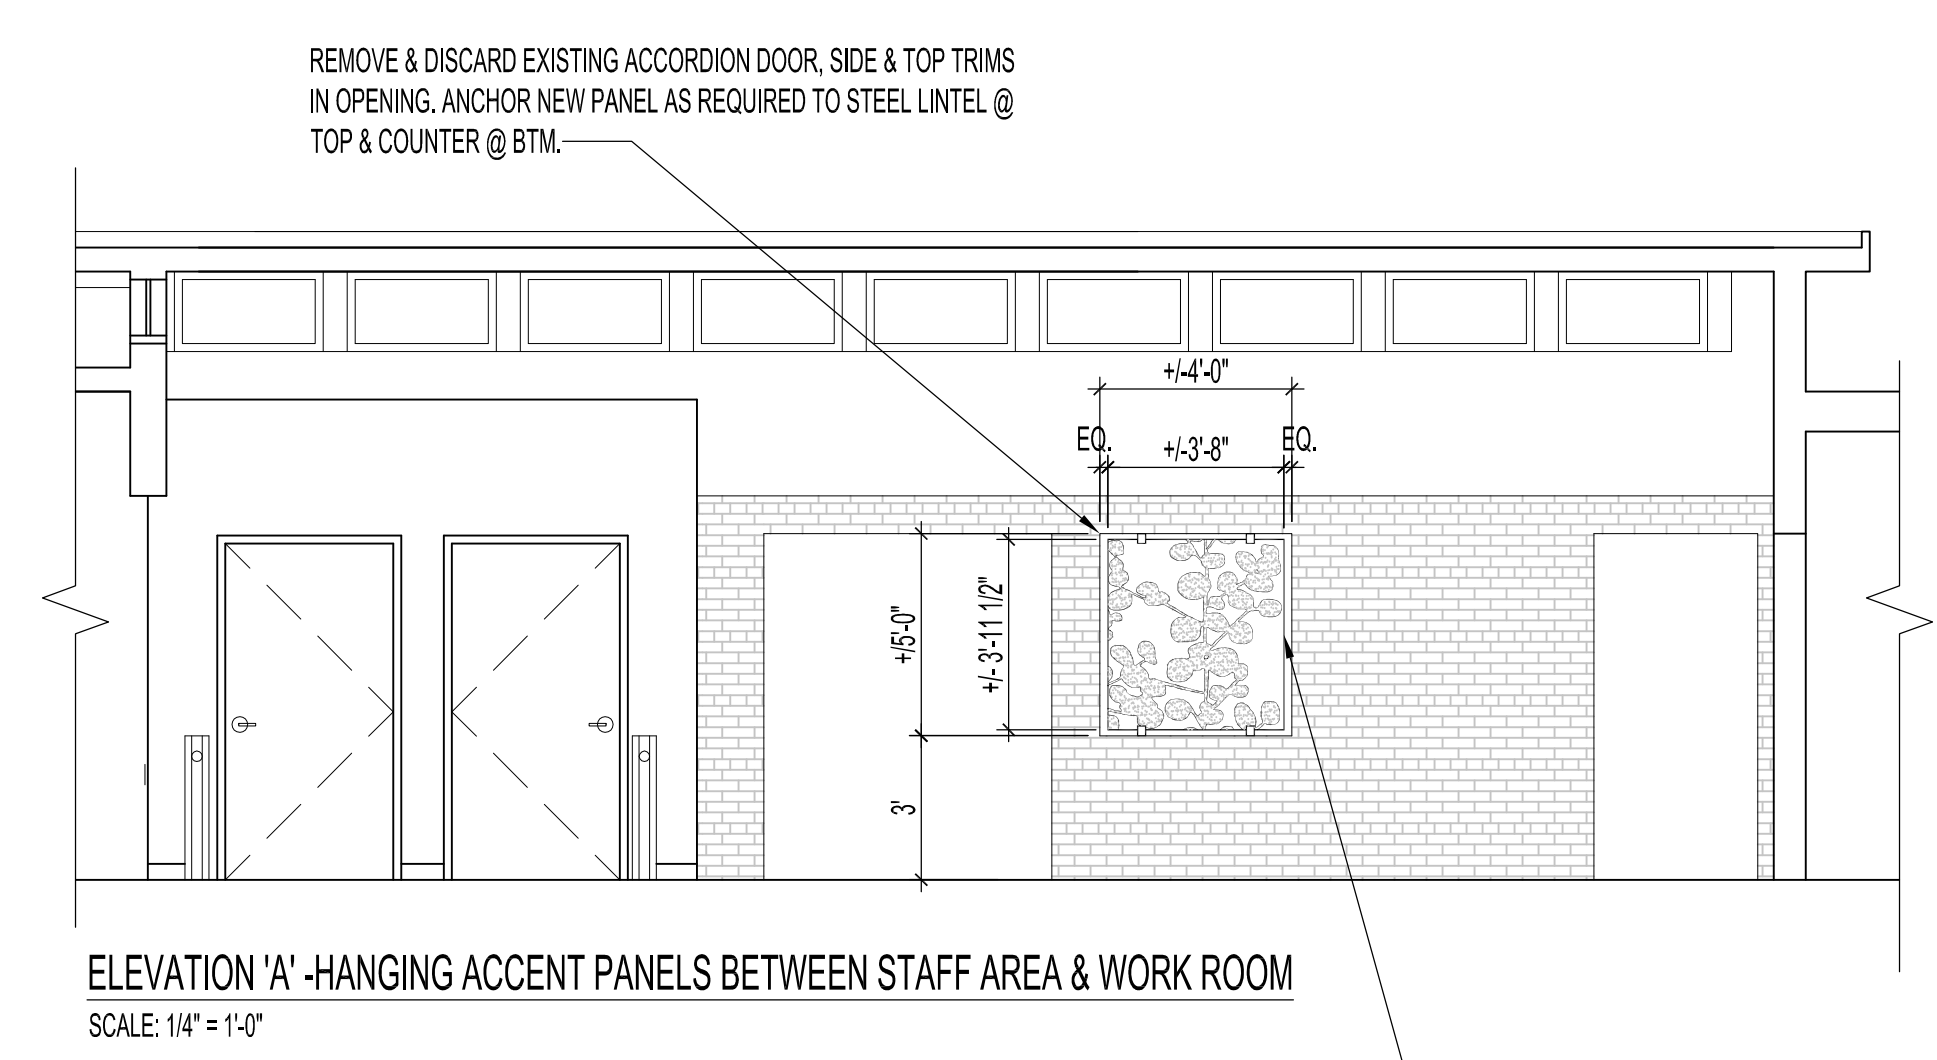

ELEVATION 'A' - HANGING ACCENT PANELS BETWEEN STAFF AREA & WORK ROOM
 SCALE: 1/4" = 1'-0"

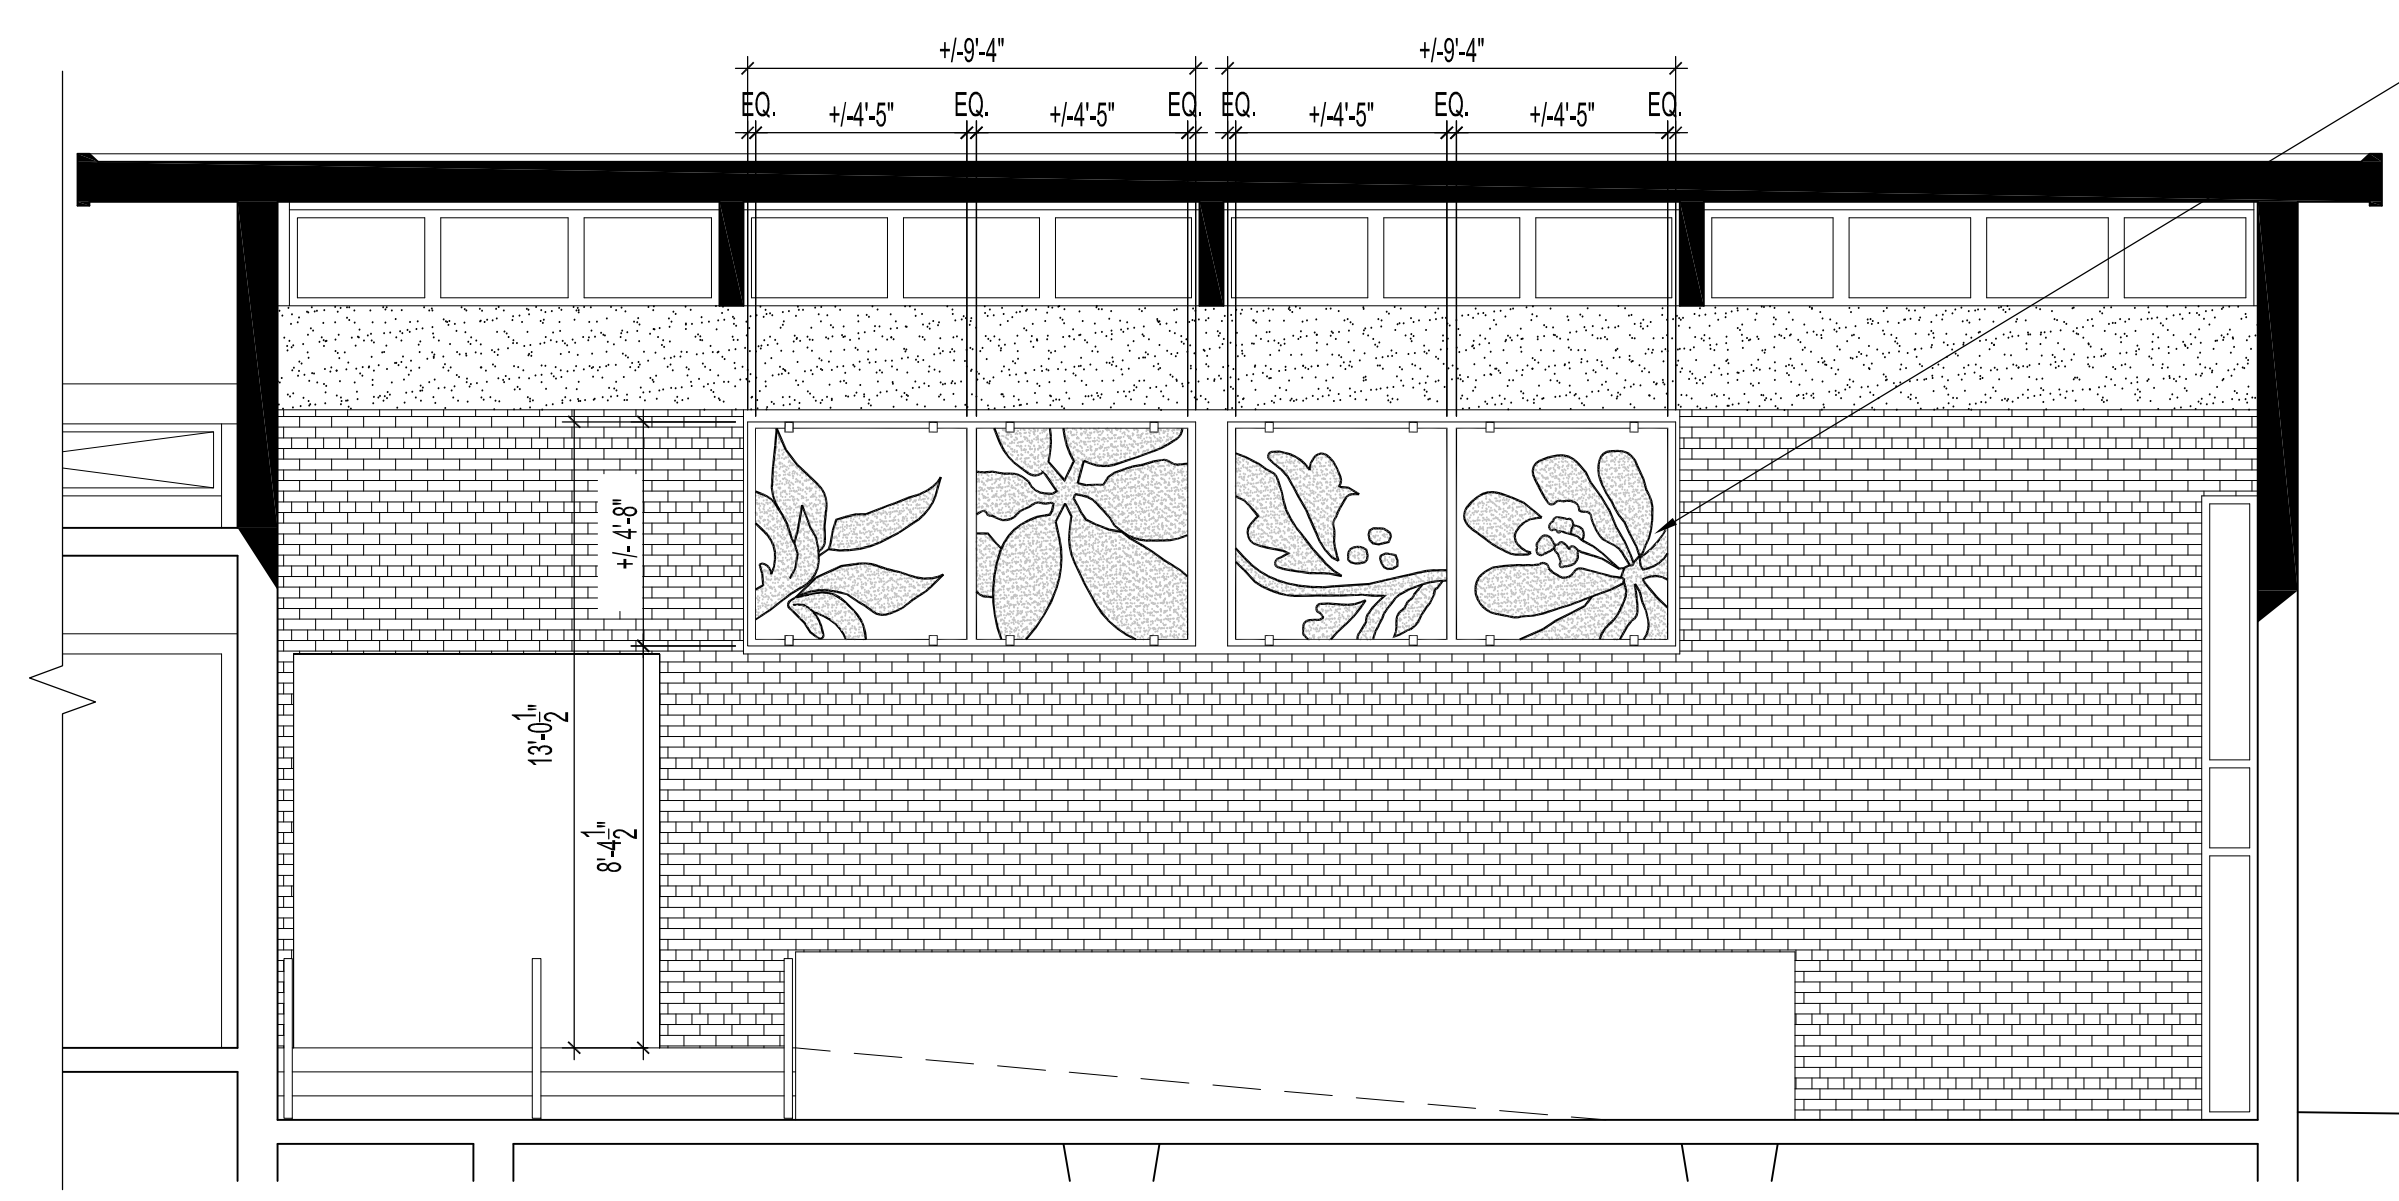


ELEVATION 'B' - HANGING ACCENT PANELS BETWEEN ADULT SECTION & REFERENCE SECTION
 SCALE: 1/4" = 1'-0"

SUPPLY NEW ACRYLIC ACCENT PANEL MOTIFS (4) @ +4'-5" x +4'-5" x 3/8" C/W CLAMPS @ TOP & BTM. CLAMPS TO BE CR LAURENCE (OR APPROVED EQUAL) BRUSHED NICKEL Z-SERIES SQUARE TYPE FOR 3/8" GLASS W/ REPOSITIONAL PLATE. ALL PANELS TO BE SUSPENDED IN EXISTING OPENINGS AS SHOWN. PANEL MOTIFS TO BE MADE FROM COLOURED FILM BY FUTURE TINT OF WINNIPEG (OR APPROVED EQUAL IN ACCORDANCE WITH B6).
 CONTACT CONTRACT ADMINISTRATOR FOR FULL SIZE DRAWING REQUEST FOR FABRICATION

SUPPLY NEW ACRYLIC ACCENT PANEL MOTIF (1) @ +1'-3'-8" x +1'-3'-11 1/2" x 3/8" C/W CLAMPS @ TOP & BTM. CLAMPS TO BE CR LAURENCE (OR APPROVED EQUAL) BRUSHED NICKEL Z-SERIES SQUARE TYPE FOR 3/8" GLASS W/ REPOSITIONAL PLATE. PANEL TO BE SUSPENDED IN EXISTING OPENING AS SHOWN. PANEL MOTIF TO BE MADE FROM COLOURED FILM BY FUTURE TINT OF WINNIPEG (OR APPROVED EQUAL IN ACCORDANCE WITH B6).
 CONTACT CONTRACT ADMINISTRATOR FOR FULL SIZE DRAWING REQUEST FOR FABRICATION

SUPPLY NEW SLAT WALL PAMPHLET BOARD & FRAME @ 2'-0" x 3'-0" IN STANDARD GREY COLOUR

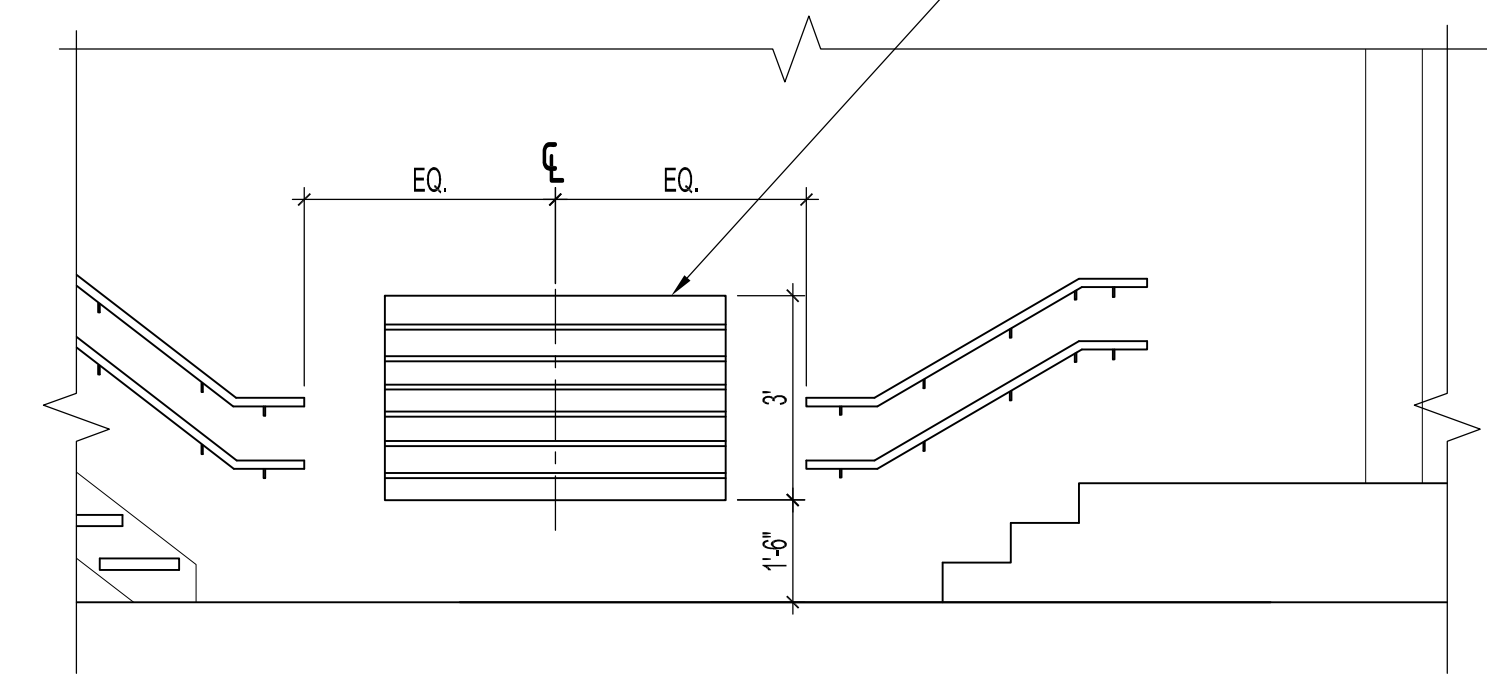

ELEVATION 'C' - SLAT WALL PHAMPLET BOARD
 SCALE: 1/4" = 1'-0"

ORIGINAL STAMPED BY: R.K. FOK LI Arch.
 DATE: 2012.08.24

| NO. | REVISION/DESCRIPTION | BY | DATE |
|------|----------------------|----|------|
| SEAL | | | |

| DRAWN | MWK | CHECKED | DESIGNED | APPROVED |
|-------|------------|---------|----------|----------|
| DATE | 2012.07.24 | USER | APPROVAL | |

THE CITY OF WINNIPEG
 PLANNING, PROPERTY AND DEVELOPMENT DEPARTMENT
 MUNICIPAL ACCOMMODATIONS DIVISION
 3-65 GARRY STREET, R3C 4K4

PROJECT
 FORT GARRY LIBRARY
 INTERIOR & EXTERIOR REFURBISHING DESIGN
 1360 PEMBINA HIGHWAY

SHEET TITLE
 MAIN & MEZZANINE FLOOR PLAN
 FURNITURE PLAN
 HANGING ACCENT PANEL MOTIFS

| | | |
|----------|-------------|-----------|
| SCALE | PROJECT No: | SHEET No: |
| AS SHOWN | 2011-096 | A9 |