


PLAN
SCALE 1:500

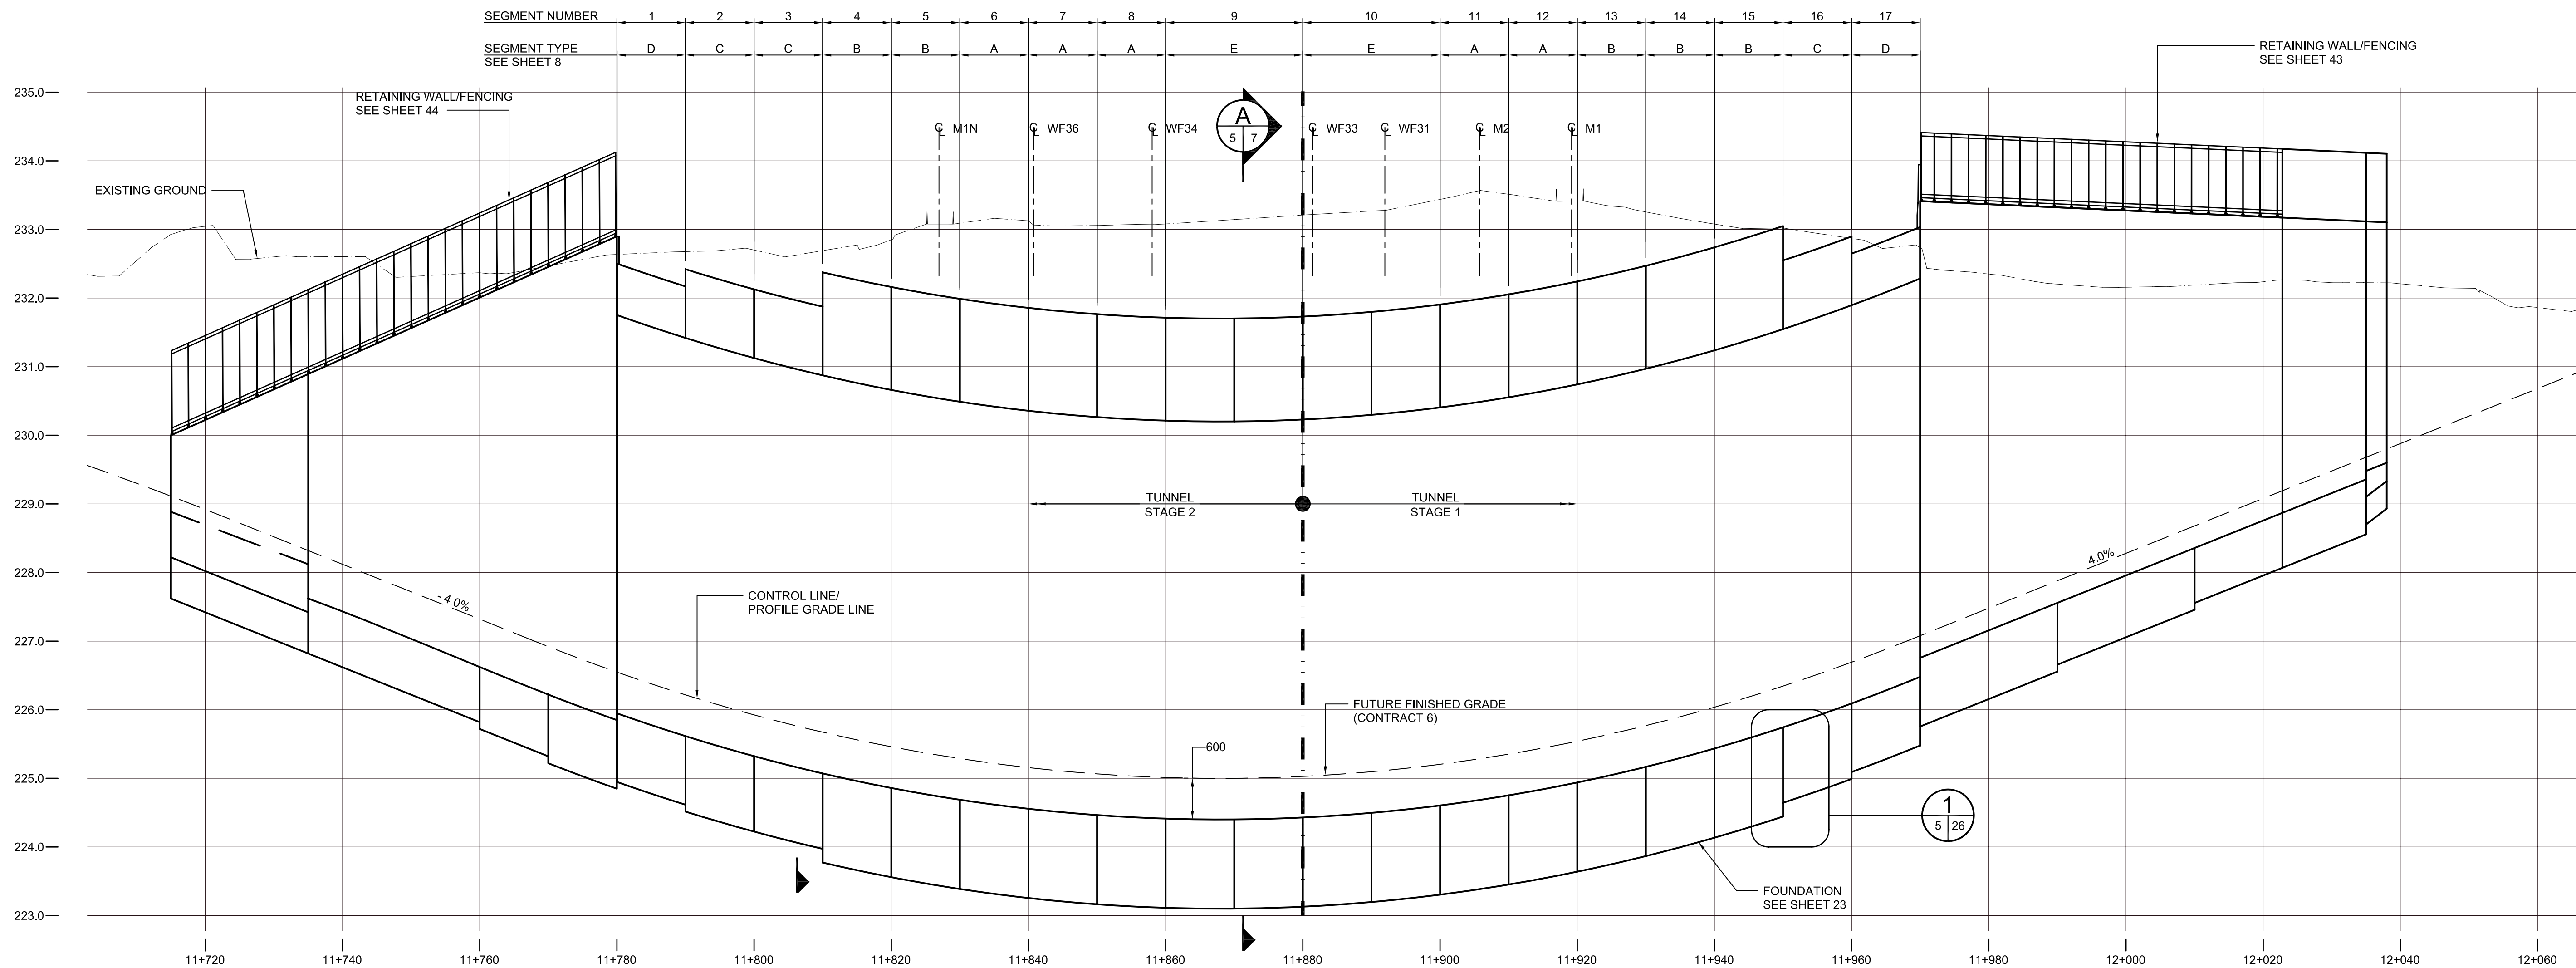


ELEVATION
SCALE HORZ 1:500
VERT 1:50

- NOTES:
- TRACKS ARE SHOWN IN ORIGINAL LOCATION. SEE TRACK DETOUR DRAWINGS FOR TEMPORARY LOCATIONS DURING CONSTRUCTION.
 - SECTION TAKEN ALONG WEST ELEVATION.



LOCATION UNDERGROUND STRUCTURES	APPROVED DERRICK SAEDAL	B.M. ELEV.	DESIGNED BY KGW
SUPV. U/G STRUCTURES COMMITTEE	DATE NOV 4, 2009		DRAWN BY RCB
NOTE: LOCATION OF UNDERGROUND STRUCTURES AS SHOWN ARE BASED ON THE BEST INFORMATION AVAILABLE. BUT NO GUARANTEE IS GIVEN THAT ALL EXISTING UTILITIES ARE SHOWN OR THAT THE GIVEN LOCATIONS ARE EXACT. CONFIRMATION OF EXISTENCE AND EXACT LOCATION OF ALL SERVICES MUST BE OBTAINED FROM THE INDIVIDUAL UTILITIES BEFORE PROCEEDING WITH CONSTRUCTION.			CHECKED BY KGW
			APPROVED BY DPK
			HOR. SCALE AS SHOWN
			VERTICAL AS SHOWN
0	ISSUED FOR CONSTRUCTION	11/30/2009	RCB
NO.	REVISIONS	DATE	BY
			2009/06/24

DESIGNED BY KGW	ENGINEER'S SEAL
DRAWN BY RCB	PROVINCE OF MANITOBA
CHECKED BY KGW	K.G. WILSON
APPROVED BY DPK	Member 33036
HOR. SCALE AS SHOWN	2009-11-30
VERTICAL AS SHOWN	CONSULTANT PROJECT NO. 088813
RELEASED FOR CONSTRUCTION	
DATE	

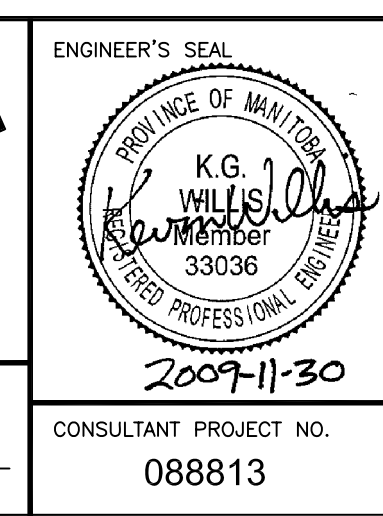

THE CITY OF WINNIPEG TRANSIT DEPARTMENT

Winnipeg

SOUTHWEST RAPID TRANSIT CORRIDOR - STAGE 1
TRANSITWAY TUNNEL AT CN RIVERS SUBDIVISION
MILEAGE 1.38 & ASSOCIATED WORKS

GENERAL ARRANGEMENT

CITY DRAWING NUMBER: U237-09-05
SHEET 05 OF 73
CONSULTANT DRAWING NUMBER: C4-G104-C

G:\csm\088813\Contract\Contract_1\Current\C4-G104-P.dwg