




THE CITY OF WINNIPEG WATER AND WASTE DEPARTMENT

REHABILITATION / REPLACEMENT OF THE MID TOWN FEEDERMAIN AT THE ASSINIBOINE RIVER BID OPPORTUNITY NO. 830-2012

LIST OF PROJECT DRAWINGS

CITY DRAWING NUMBER	CONSULTANT DRAWING NUMBER	DESCRIPTION
D-12227	01-G-0001	Cover Sheet and List of Project Drawings
D-12228	01-C-1002	Civil - Site Access & Removals
D-12229	01-C-1003	Civil - Pipe Plan and Profiles - South & North Connections
D-12230	01-C-4001	Civil - Pipe Sections and Details - South & North Connections
D-12231	01-C-4002	Civil - Pipe Sections and Details - South & North Connections
D-12232	01-S-4001	Structural - Scope of Work
D-12233	01-S-4002	Structural - Layout for Bridge Strengthening/Modifications
D-12234	01-S-4003	Structural - Details I
D-12235	01-S-4004	Structural - Details II
D-12236	01-S-4005	Structural - Concrete Pier SU2 & SU3 Work
D-12237	01-S-4006	Structural - Concrete Pier SU1 & SU4 Work
D-13054	01-S-4007	Structural - Hoarding Limitations
D-12238	01-E-T001	Electrical - Partial Site Plan & Building Floor Plan
D-12239	01-E-T002	Electrical - Schematics
D-12240	01-B-1001	Geotechnical - Profile & Test Hole Location Plan
D-12241	01-B-1002	Geotechnical - Erosion Protection Plan & Cross-Sections
D-12242	01-L-1001	Landscape - Revegetation Plan
D-12243	01-L-1002	Landscape - Revegetation Plan - North Bank
D-12427	01-L-4002	Landscape - Fencing and Miscellaneous Details

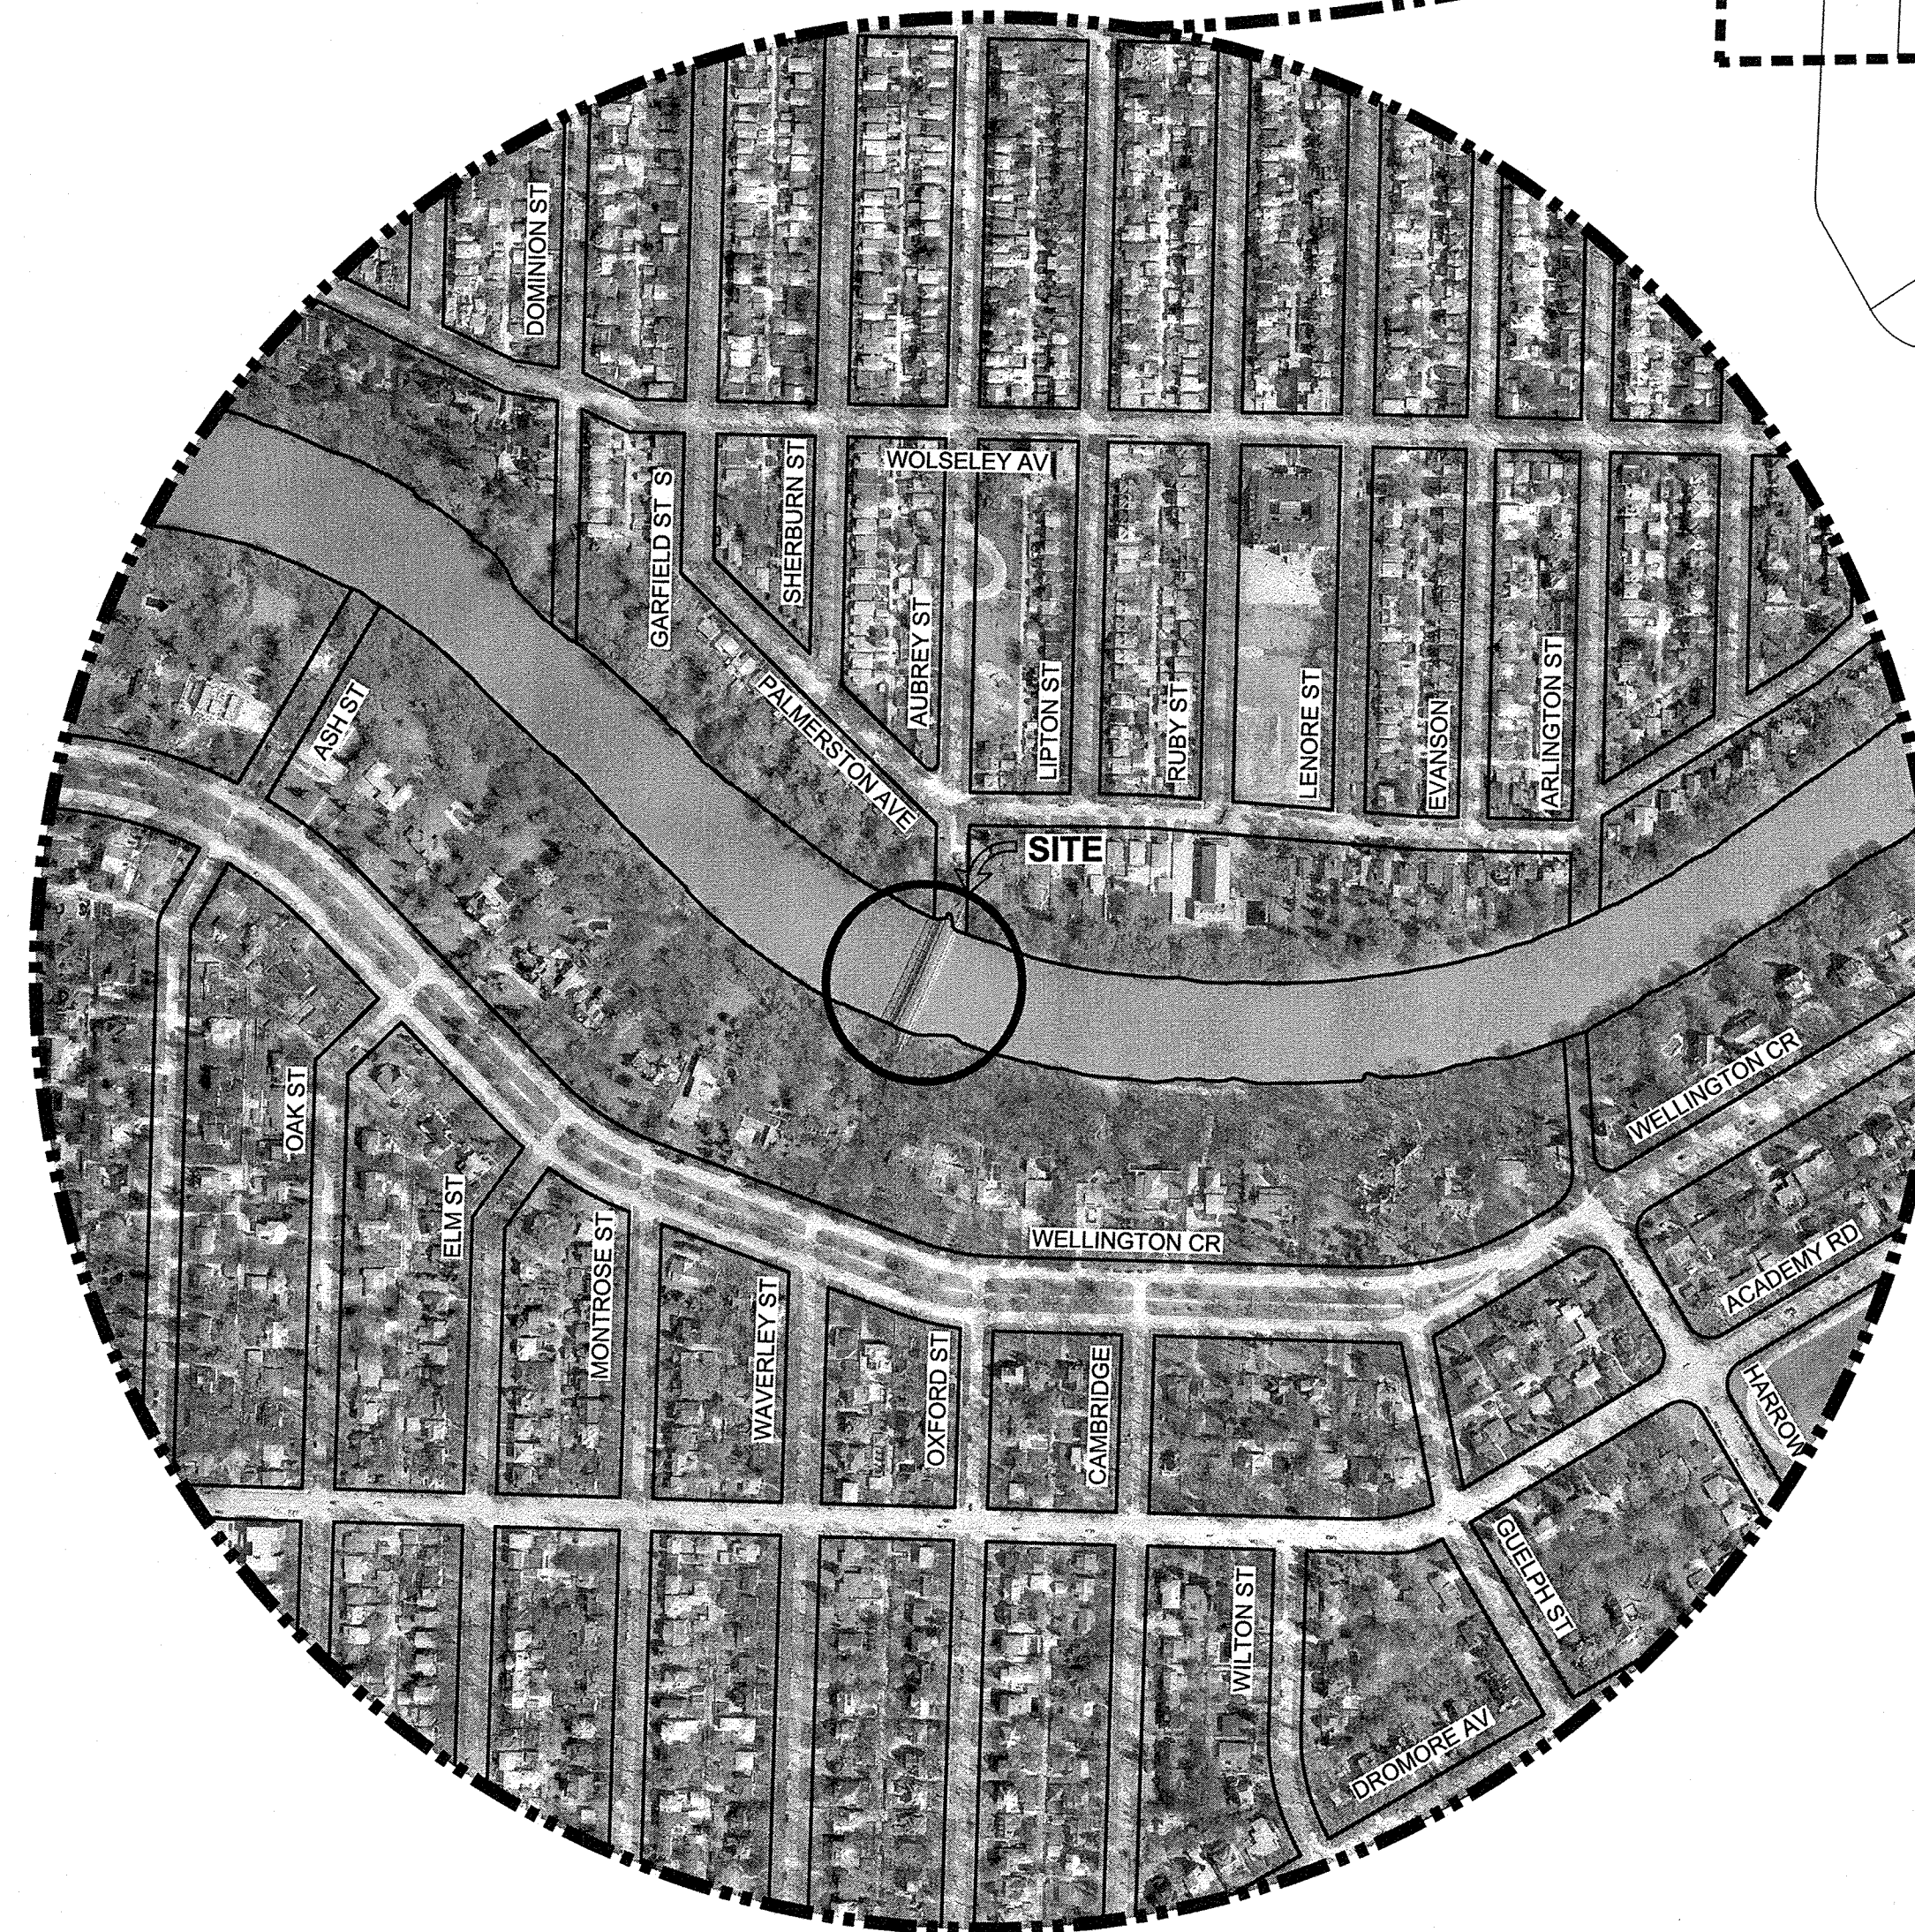

WINNIPEG

