




THE CITY OF WINNIPEG

WATER AND WASTE DEPARTMENT


BID OPPORTUNITY NO. 908-2012

2012 Outfall Renewal/ Rehabilitation Program


DRAWING NO.	TITLE
	COVER SHEET
LD-6946	CHATAWAY BLVD. OUTFALL (AS-60) PLAN AND PROFILE
LD-6947	CHATAWAY BLVD. OUTFALL (AS-60) NEW WEIR & LIFT STATION UPGRADES
LD-6948	CLIFTON ST. OUTFALL (AS-75) PLAN AND PROFILE
LD-6949	CLIFTON ST. OUTFALL (AS-75) DETAILS
LD-6950	CORNISH AVE. OUTFALL (AS-88) PLAN AND PROFILE
LD-6951	CORNISH AVE. OUTFALL (AS-88) DETAILS
LD-6952	MARION ST. OUTFALL (RR-52) PLAN AND PROFILE
LD-6953	MARION ST. OUTFALL (RR-52) FORCEMAIN TEMPORARY PIPE SUPPORT
LD-6954	MISCELLANEOUS DETAILS

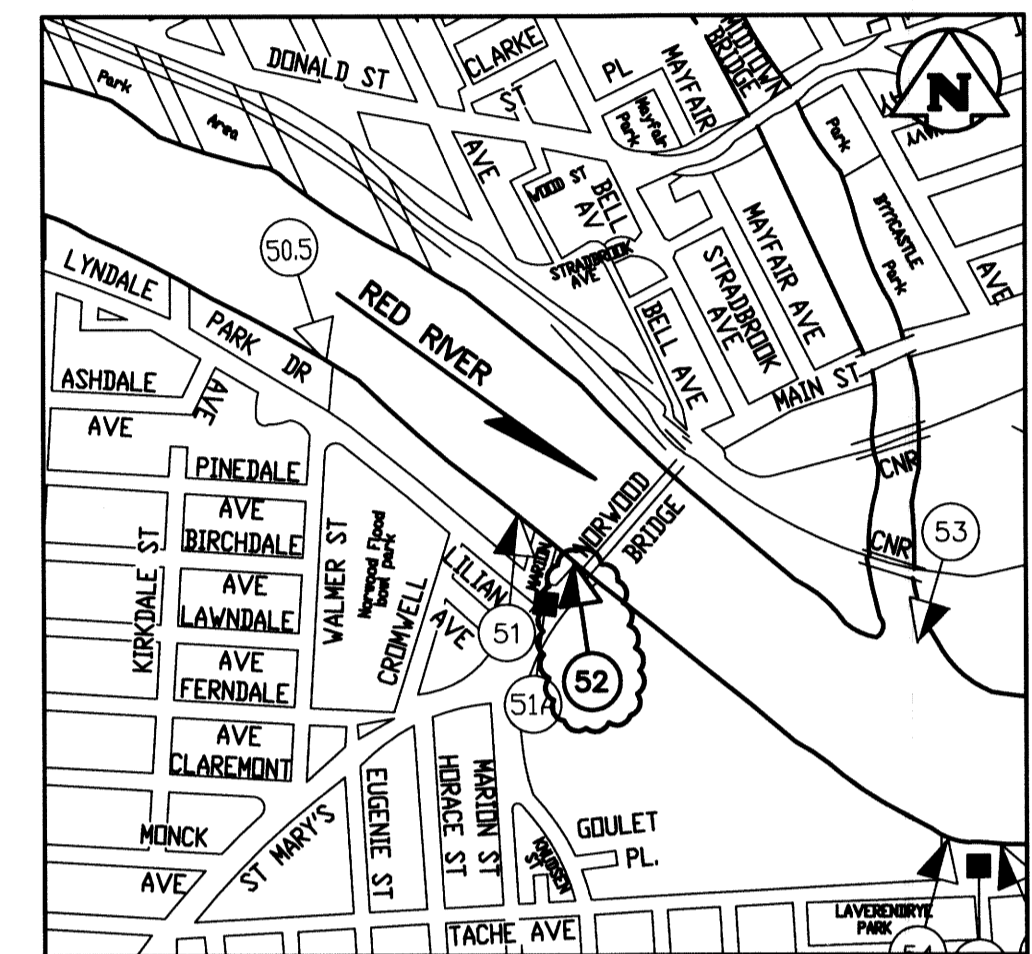


MARION ST. OUTFALL (RR-52)

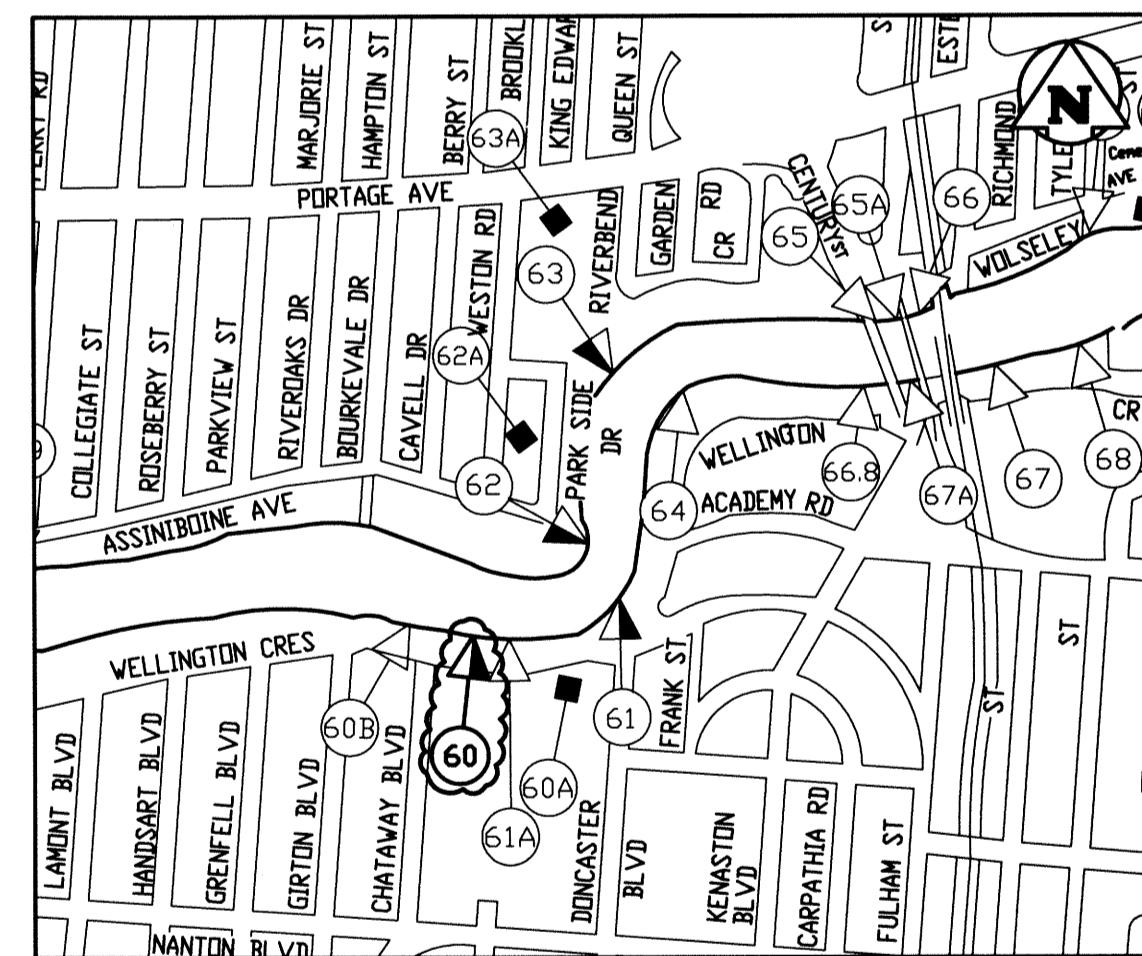

CHATAWAY BLVD. OUTFALL (AS-60)

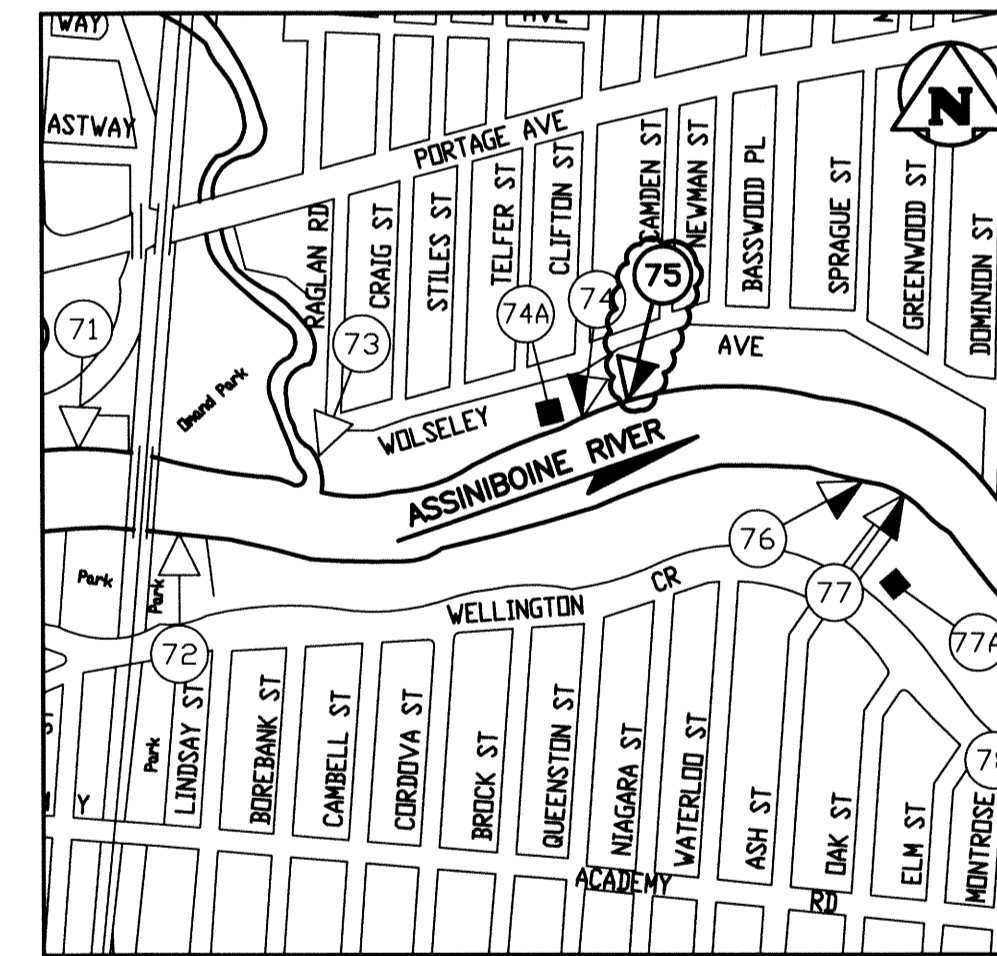

CLIFTON ST OUTFALL (AS-75)

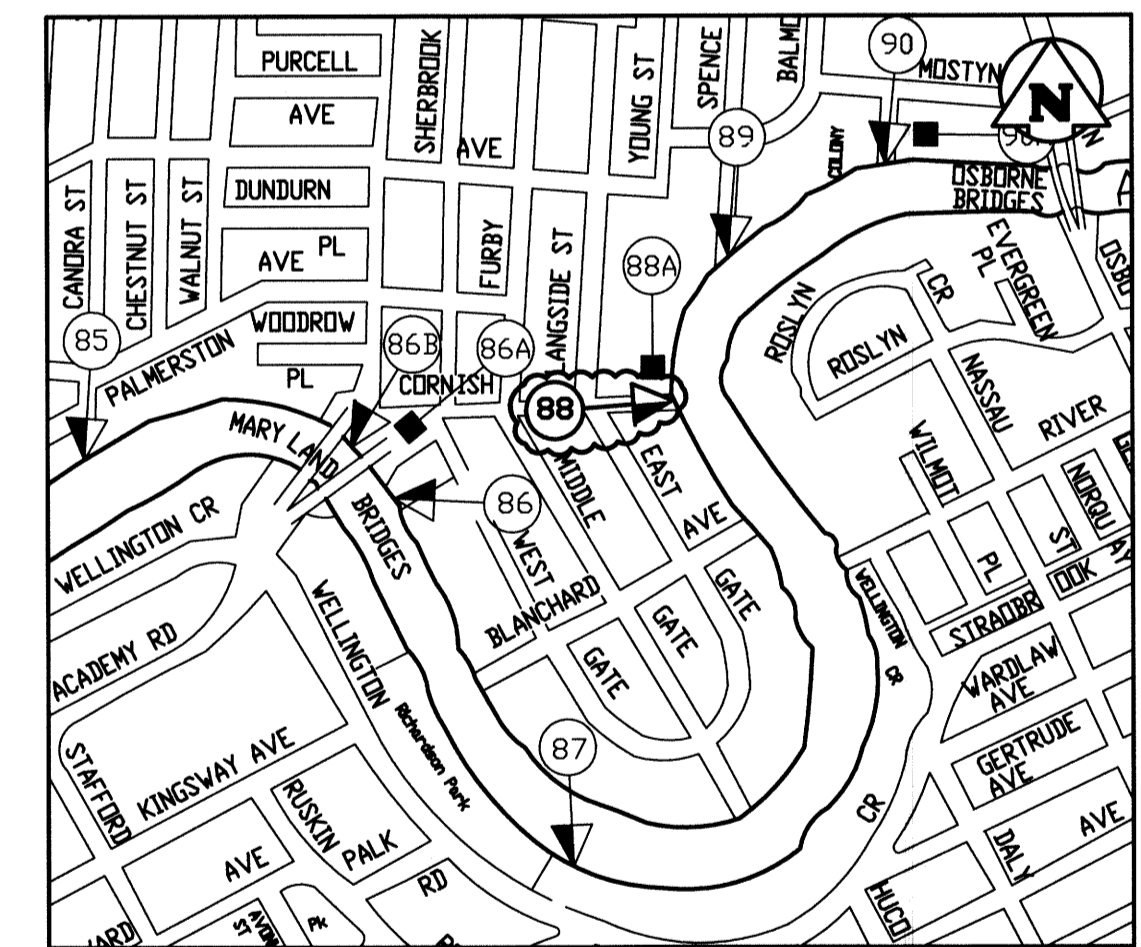

CORNISH AVE. OUTFALL (AS-88)

LEGEND:

- 33 → LAND DRAINAGE (LDS)
- 58 → COMBINED SEWER OVERFLOW (CS)
- 34 → WASTEWATER OVERFLOW (WWS)
- 34 ■ LIFT STATION

RELEASED FOR CONSTRUCTION BY:

WATER & WASTE DEPARTMENT PROJECT ENGINEER

DATE: _____



File Name: P:\Projects\2012\12-0107-013_COVER-Rev 0.dwg - Tab: COVER Plotted By: Dberoché 12/11/29 [Thu 11:57am]
 A1/PLOT SCALE: 1"=1'