
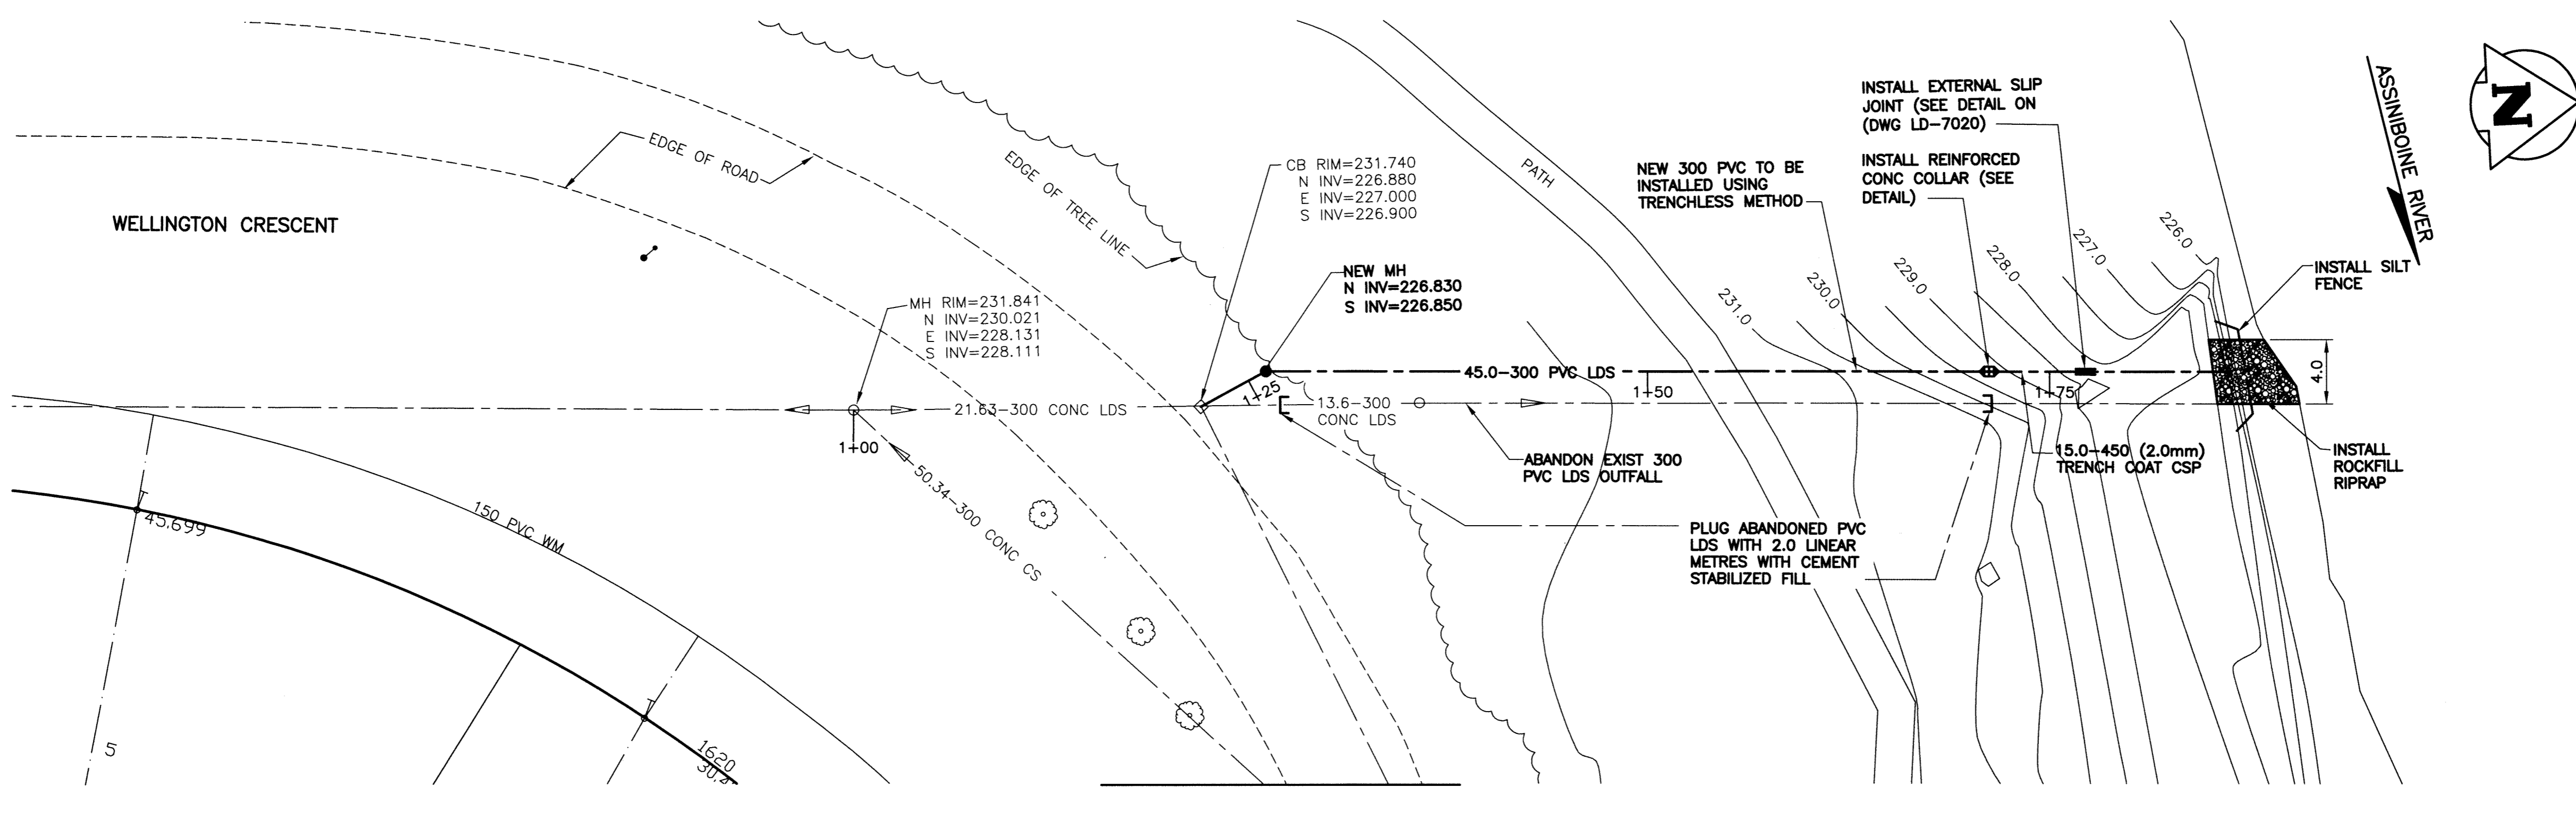
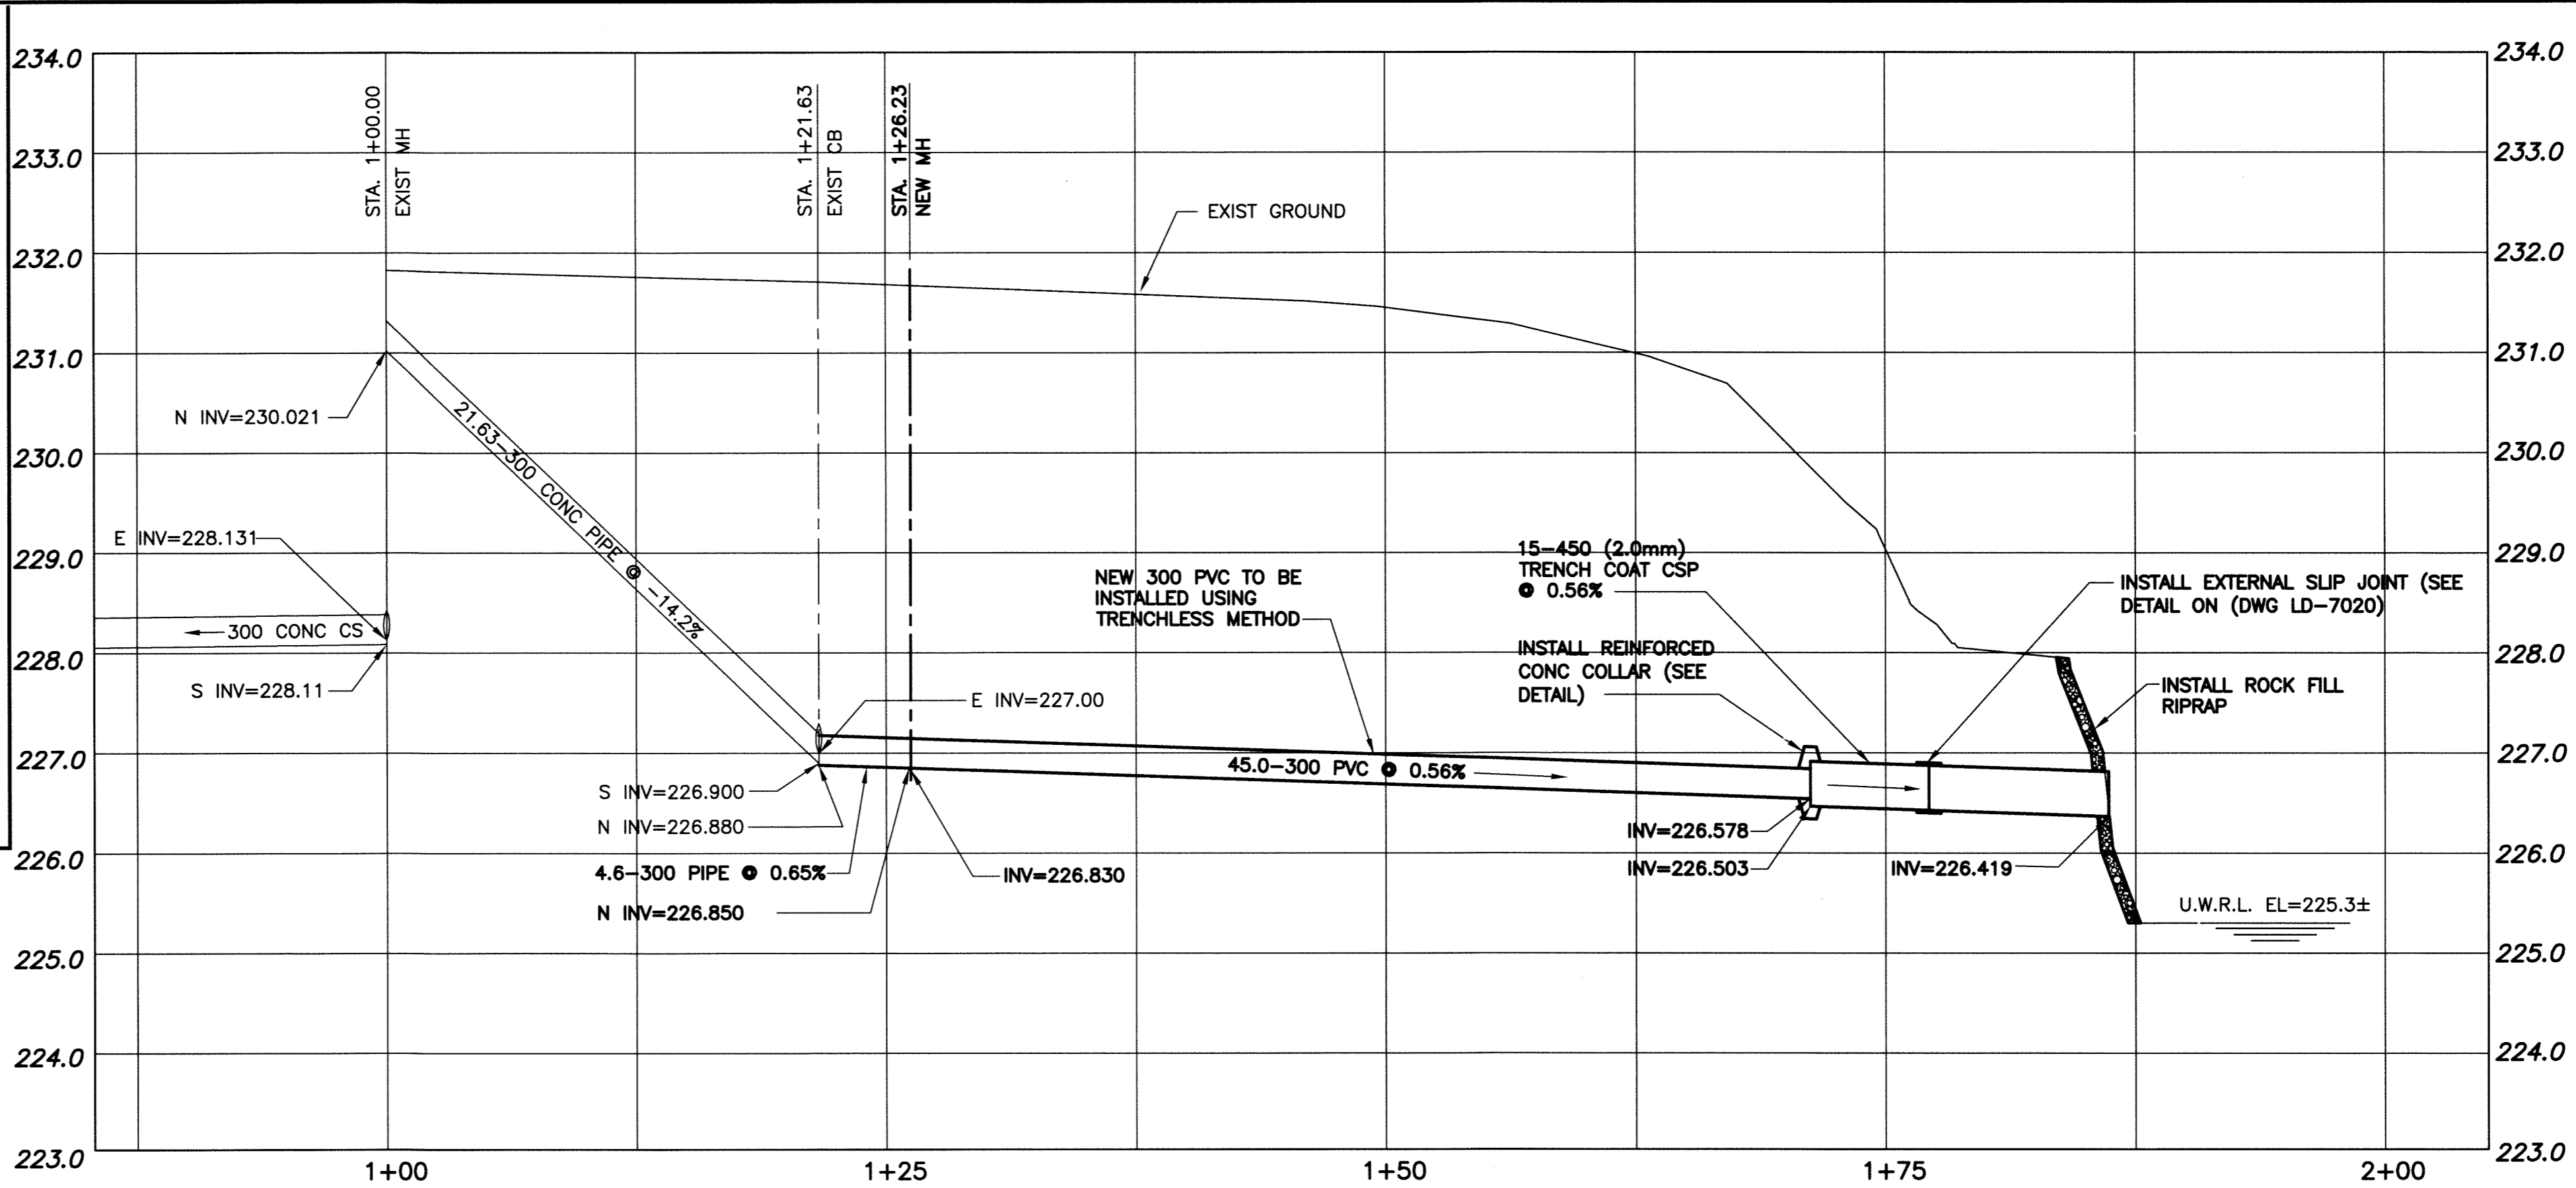


File Name: P:\Projects\2011\11-0107-33\Doc Control\ToBeIssued\DWG\11-0107-33_LD-7017-Rev 0.dwg - Tab: LD-7017 Plotted By: DBaroche 13/01/02 [Wed 4:28pm]
 Plot Scale: 1:1

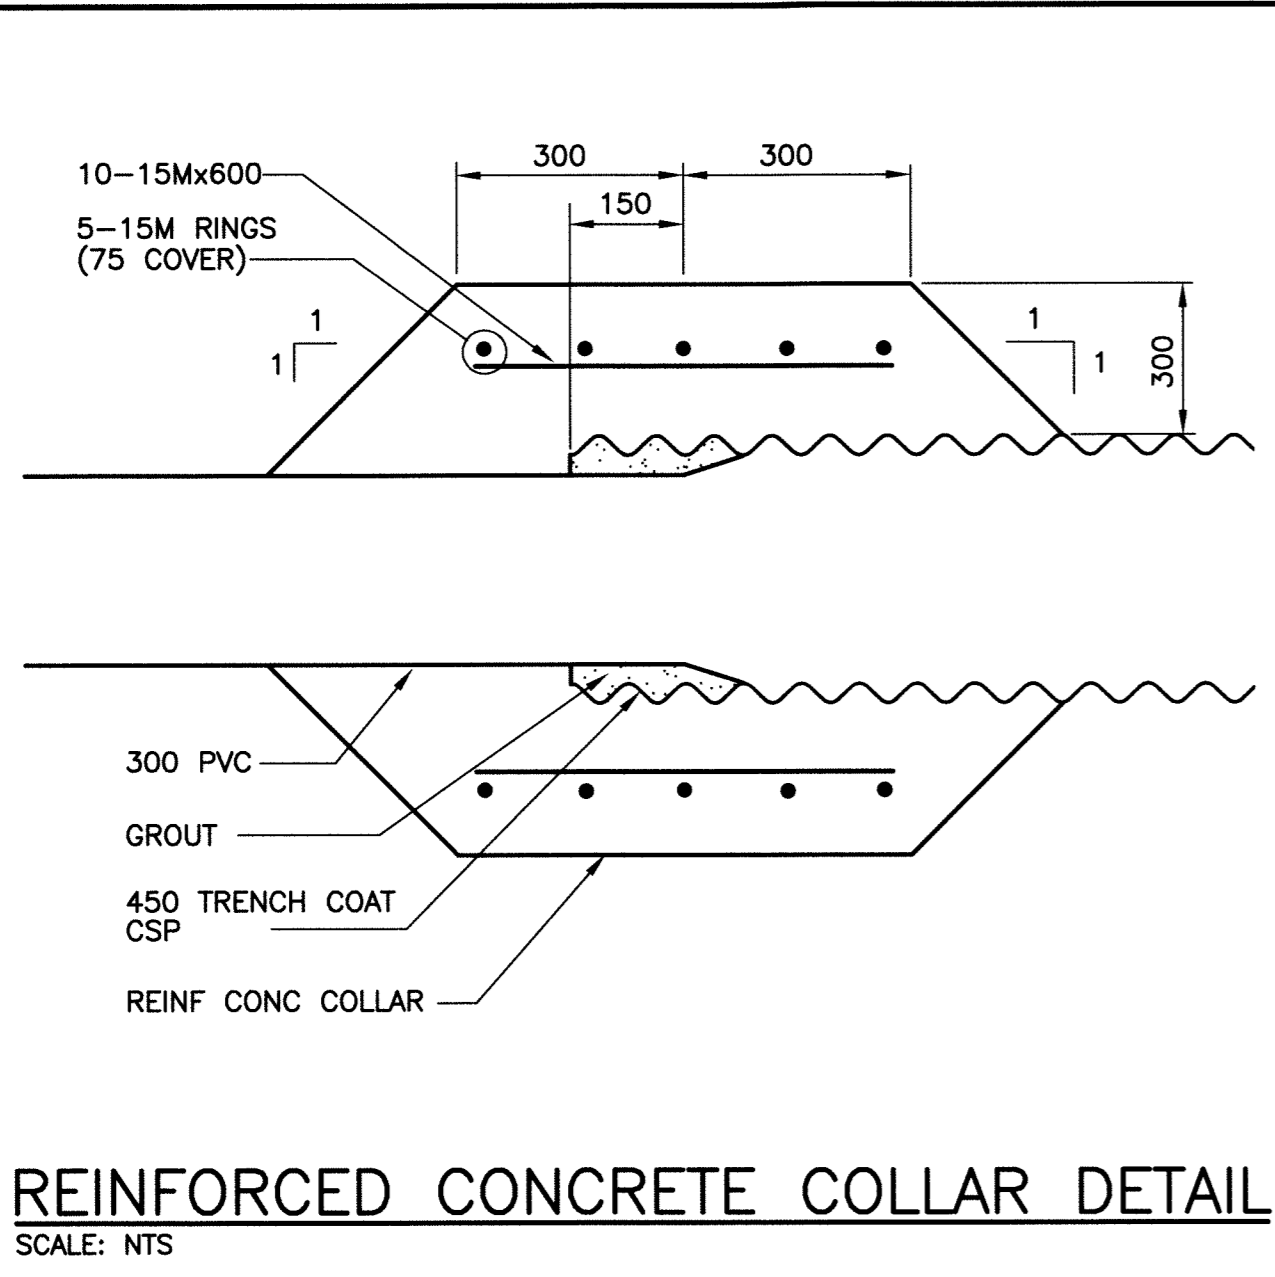

NOTE:

- NO STOCK PILING MATERIALS. ALL EXCAVATED MATERIAL TO BE MOVE OFF SITE.
- RIPRAP ABOVE U.W.R.L. TO BE SUBCUT INTO RIVERBANK

PROPERTY LIMITS DELINEATION
 DELINEATION OF PROPERTY LIMITS AS SHOWN ON THIS DWG DOES NOT REPRESENT A "LEGAL SURVEY". KGS GROUP MAKES NO REPRESENTATION OR WARRANTY AS TO THE ACCURACY OF PROPERTY LIMITS DELINEATED ON THIS DWG, NOR ON THE DIMENSIONAL ACCURACY OF DWG FEATURES RELATIVE TO THOSE PROPERTY LIMITS.

METRIC
 WHOLE NUMBERS INDICATE MILLIMETRES
 DECIMALIZED NUMBERS INDICATE METRES



300 LDS	LAND DRAINAGE SEWER	300 LDS		TEST HOLE			
250 WWS	WASTE WATER SEWER	250 WWS		GUY WIRE			
	GAS			LIGHT STANDARD			
	HYDRO			BACK OF CURB			
	M.T.S.			CONCRETE			
150 WM	WATERMAIN	150 WM		ASPHALT			
	HYDRANT			SIDEWALK			
	VALVE			PROPERTY LINE			
	MANHOLE			SURVEY BAR			
	CATCH BASIN			GEODETIC BENCHMARK			
	CURB INLET			ELEVATION			
	POLES		231.334				
EXISTING	LEGEND-PLAN	PROPOSED	EXISTING	LEGEND-PLAN	PROPOSED	EXISTING	LEGEND-PROFILE

LOCATION APPROVED UNDERGROUND STRUCTURES
 SUPV. U/G STRUCTURES DATE COMMITTEE
NOTE:
 LOCATION OF UNDERGROUND STRUCTURES AS SHOWN ARE BASED ON THE BEST INFORMATION AVAILABLE BUT NO GUARANTEE IS GIVEN THAT ALL EXISTING UTILITIES ARE SHOWN OR THAT THE GIVEN LOCATIONS ARE EXACT. CONFIRMATION OF EXISTENCE AND EXACT LOCATION OF ALL SERVICES MUST BE OBTAINED FROM THE INDIVIDUAL UTILITIES BEFORE PROCEEDING WITH CONSTRUCTION.

B.M. KGS BASE ELEV. -
 DWGS BASED ON C.S.R.S. NAD 83 SYSTEM, UTM GRID

KGS GROUP CONSULTING ENGINEERS
 DESIGNED BY: RBO
 CHECKED BY: [Signature]
 DRAWN BY: DMW
 APPROVED BY: [Signature]
 HOR. SCALE: 1:250
 VERTICAL: 1:50
 RELEASED FOR CONSTRUCTION: [Date]
 NO. REVISIONS: [Table]
 DATE: 12/12/20

ENGINEER'S SEAL

 CONSULTANT DRAWING NO. 11-0107-33_02

THE CITY OF WINNIPEG WATER AND WASTE DEPARTMENT
 PROJECT TITLE: 2013 OUTFALL RENEWAL/REHABILITATION PROGRAM
 WELLINGTON CRESCENT OUTFALL #1 (AS-64)
 PLAN AND PROFILE
 SHEET 02 OF 05
 COMPUTER FILE NAME: 11-0107-33_02
 CITY DRAWING NUMBER: LD-7017