

A-5

Rev. 0

COMFORT STATION FOR WINNIPEG TRANSIT

BUILDING ELEVATIONS

REV. 0 13/11/29 ISSUED FOR TENDER & CONSTRUCTION



SCALE: 1/4" = 1'-0"  
DATE: 2013/06/20

1 SOUTH ELEVATION

A-5 SCALE 1/4" = 1'-0"

2 EAST ELEVATION

A-5 SCALE 1/4" = 1'-0"

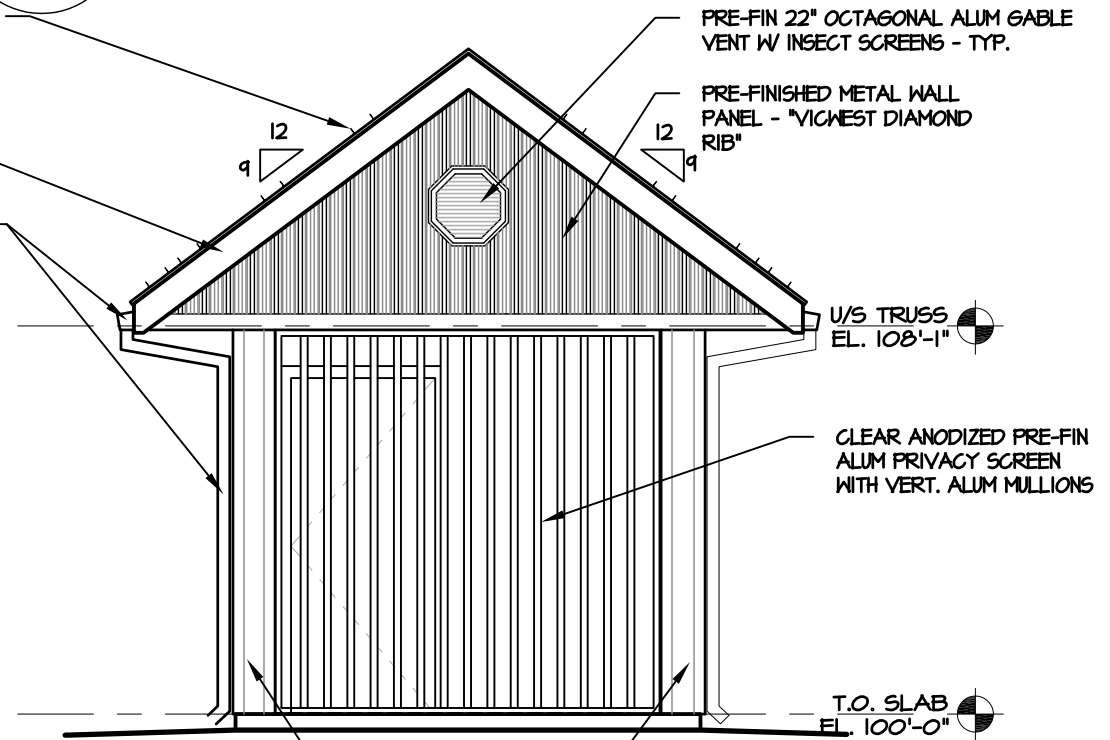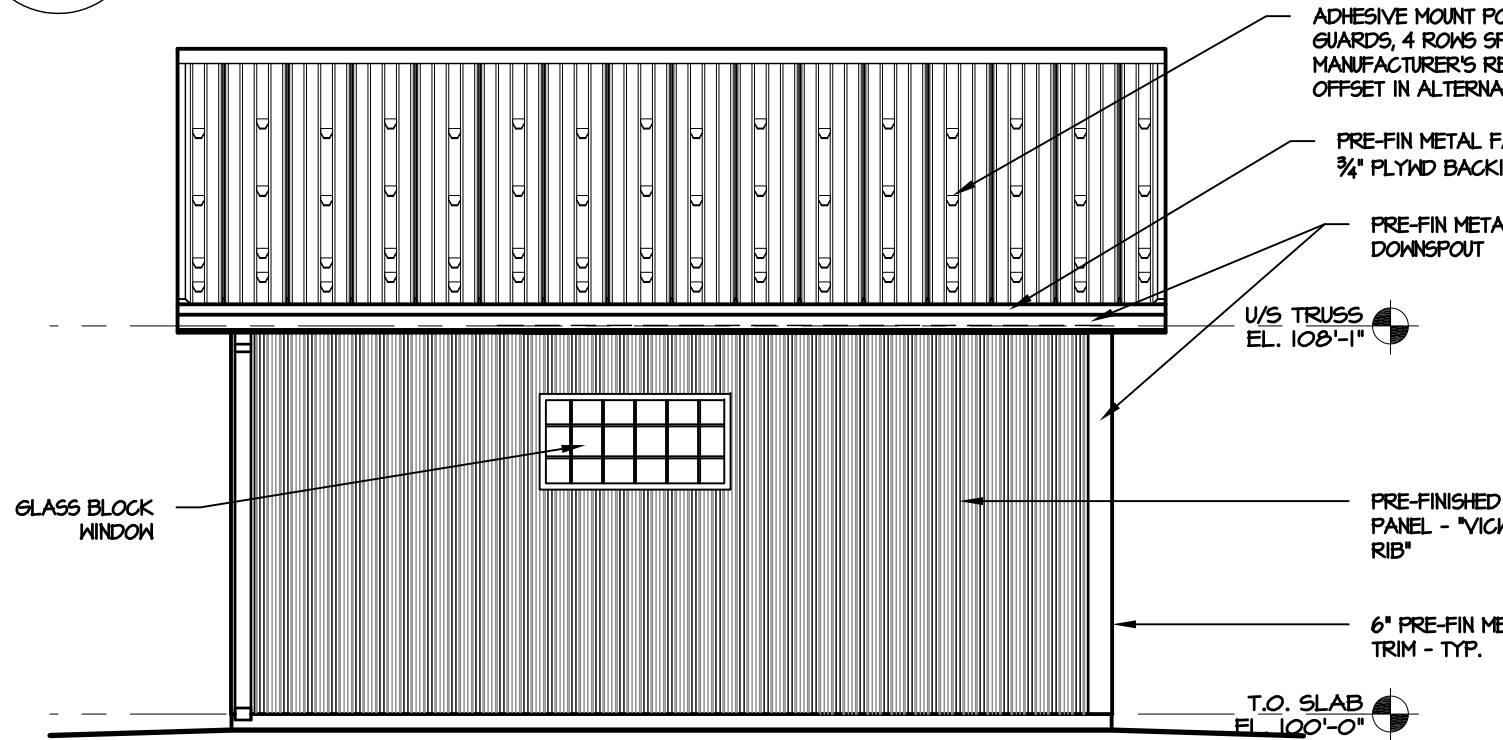

3 NORTH ELEVATION

A-5 SCALE 1/4" = 1'-0"

4 WEST ELEVATION

A-5 SCALE 1/4" = 1'-0"

Victor Suen Architect

23 Stormont Drive, Winnipeg, MB R3V 1L9  
email: victorsuenarchitect@mts.net  
Ph (204) 228-0220 Fax (204) 261-6341