



ADDRESS: 380 WILLIAM AVENUE PROJECT No: 2010-099-01 SHEET TITLE: SITE PLAN DATE: 2012.02.07 FILE NAME: 201009901V0.dwg/A1

NOTES:

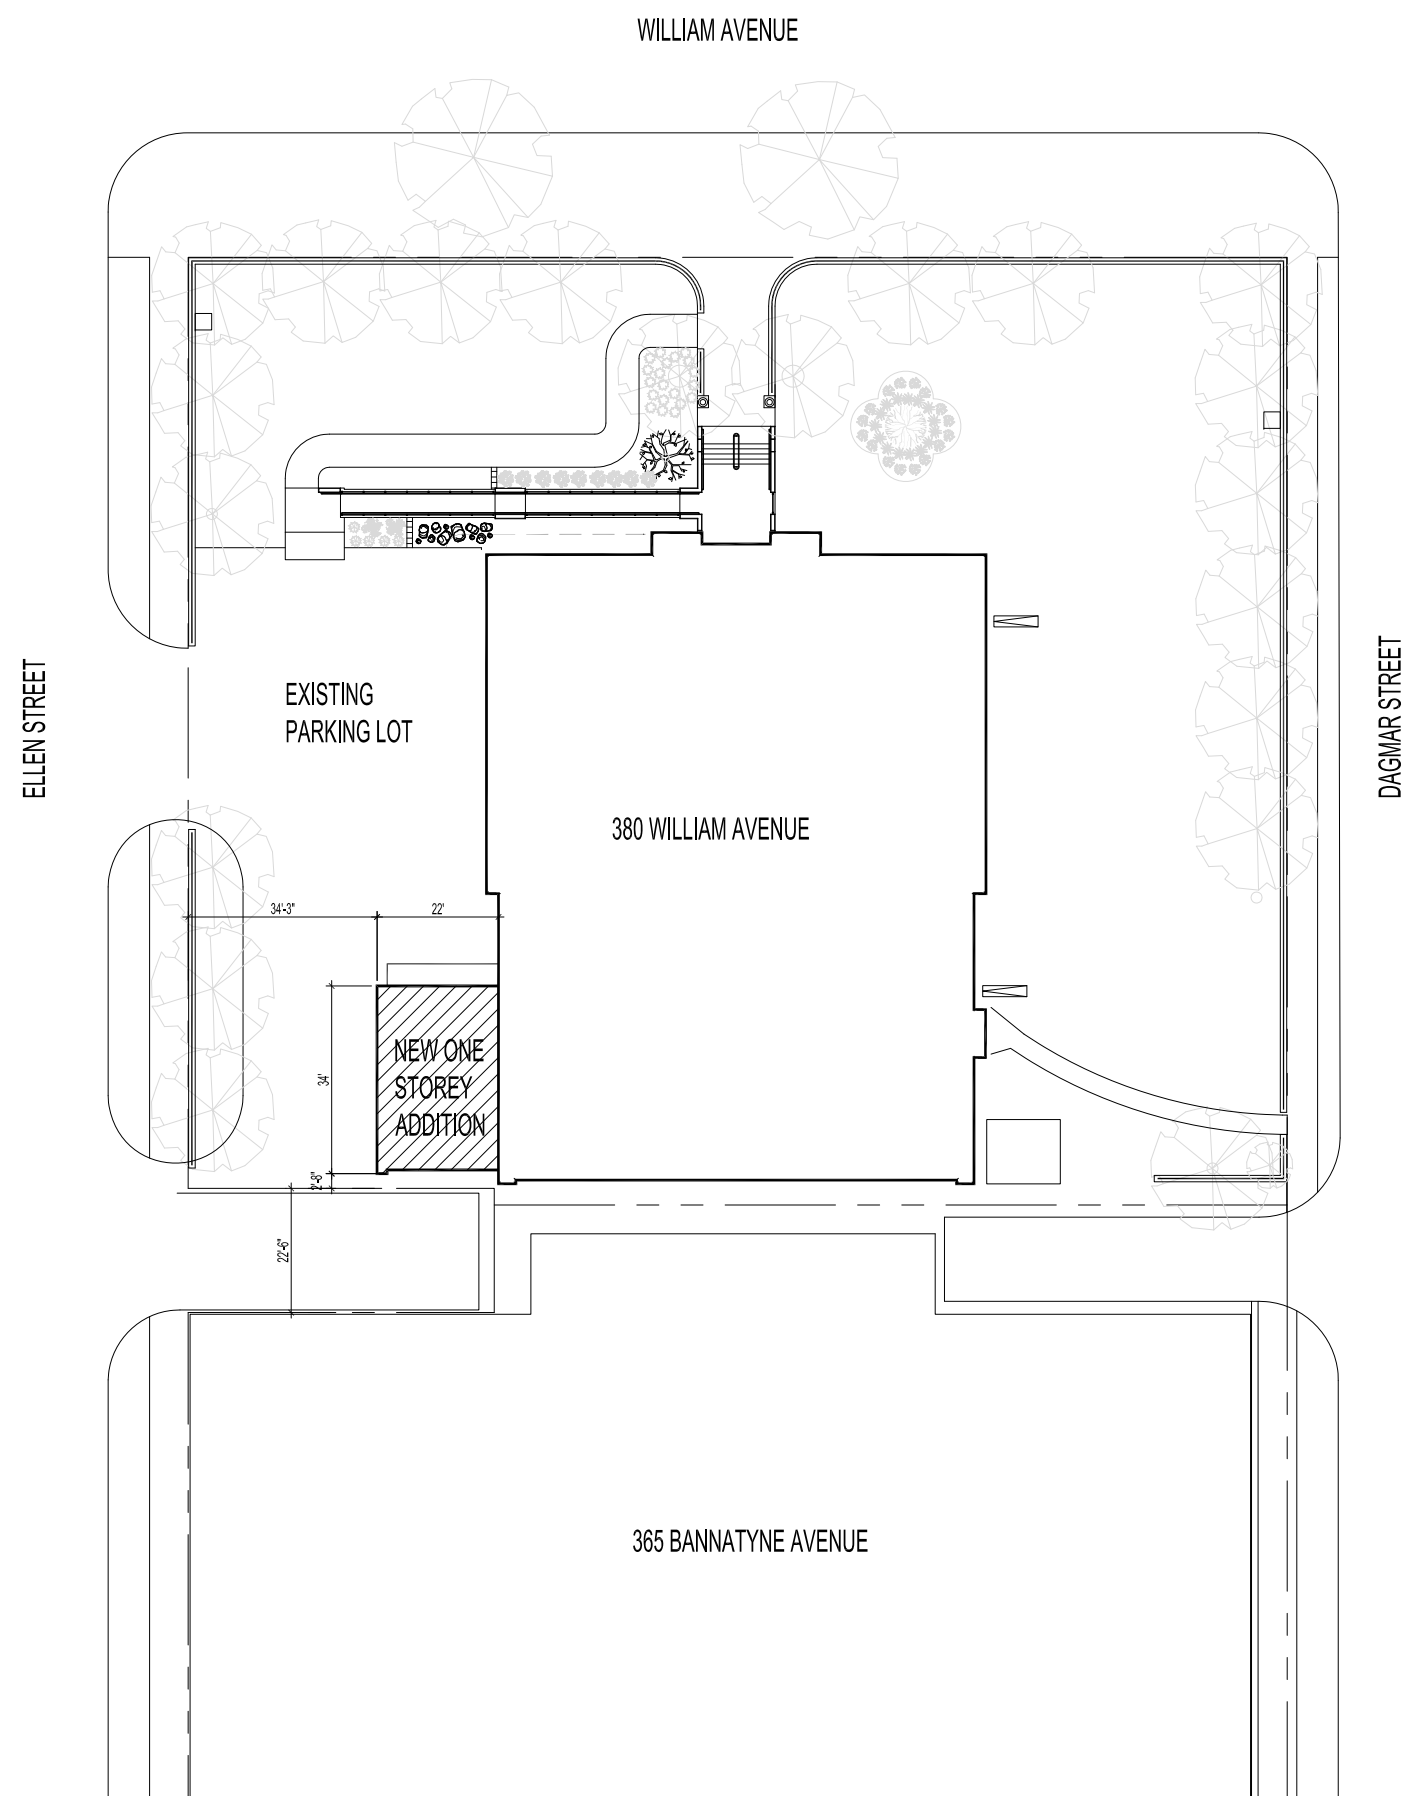

| No. | REVISION/DESCRIPTION | BY | DATE |
|------|----------------------|----|------|
| SEAL | | | |

| DRAWN | CHECKED | DESIGNED | APPROVED |
|------------------|---------------|----------|----------|
| MMK | | | |
| DATE: 2012.02.09 | USER APPROVAL | | |


 THE CITY OF WINNIPEG
 PLANNING, PROPERTY AND
 DEVELOPMENT DEPARTMENT
 MUNICIPAL ACCOMMODATIONS DIVISION
 3-65 GARRY STREET, R3C 4K4

PROJECT
 CITY ARCHIVES BUILDING
 PROPOSED SHIPPING & RECEIVING
 AREA DEVELOPMENT
 380 WILLIAM AVENUE

SHEET TITLE

SITE PLAN

| SCALE | PROJECT No: | SHEET No: |
|----------|-------------|-----------|
| AS SHOWN | 2010-099-01 | A1 |

DRAWING SHEET SIZE: A1 (841mm x 594mm) PLOT 1:1