
 









PACIFIC AVENUE

ROSS AVENUE

LEGEND

-  Hockey Rink Asphalt Paving
-  Pathway Asphalt Paving
-  Sodding- 300mm Depth Topsoil
-  Sodding- 150mm Depth Topsoil
-  Sodding- 75mm Depth Topsoil
-  Concrete Pad

  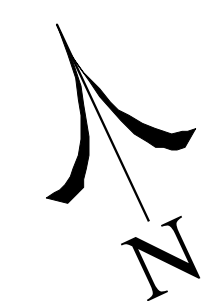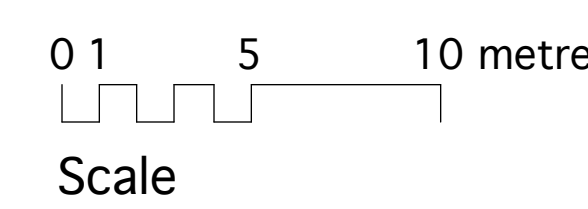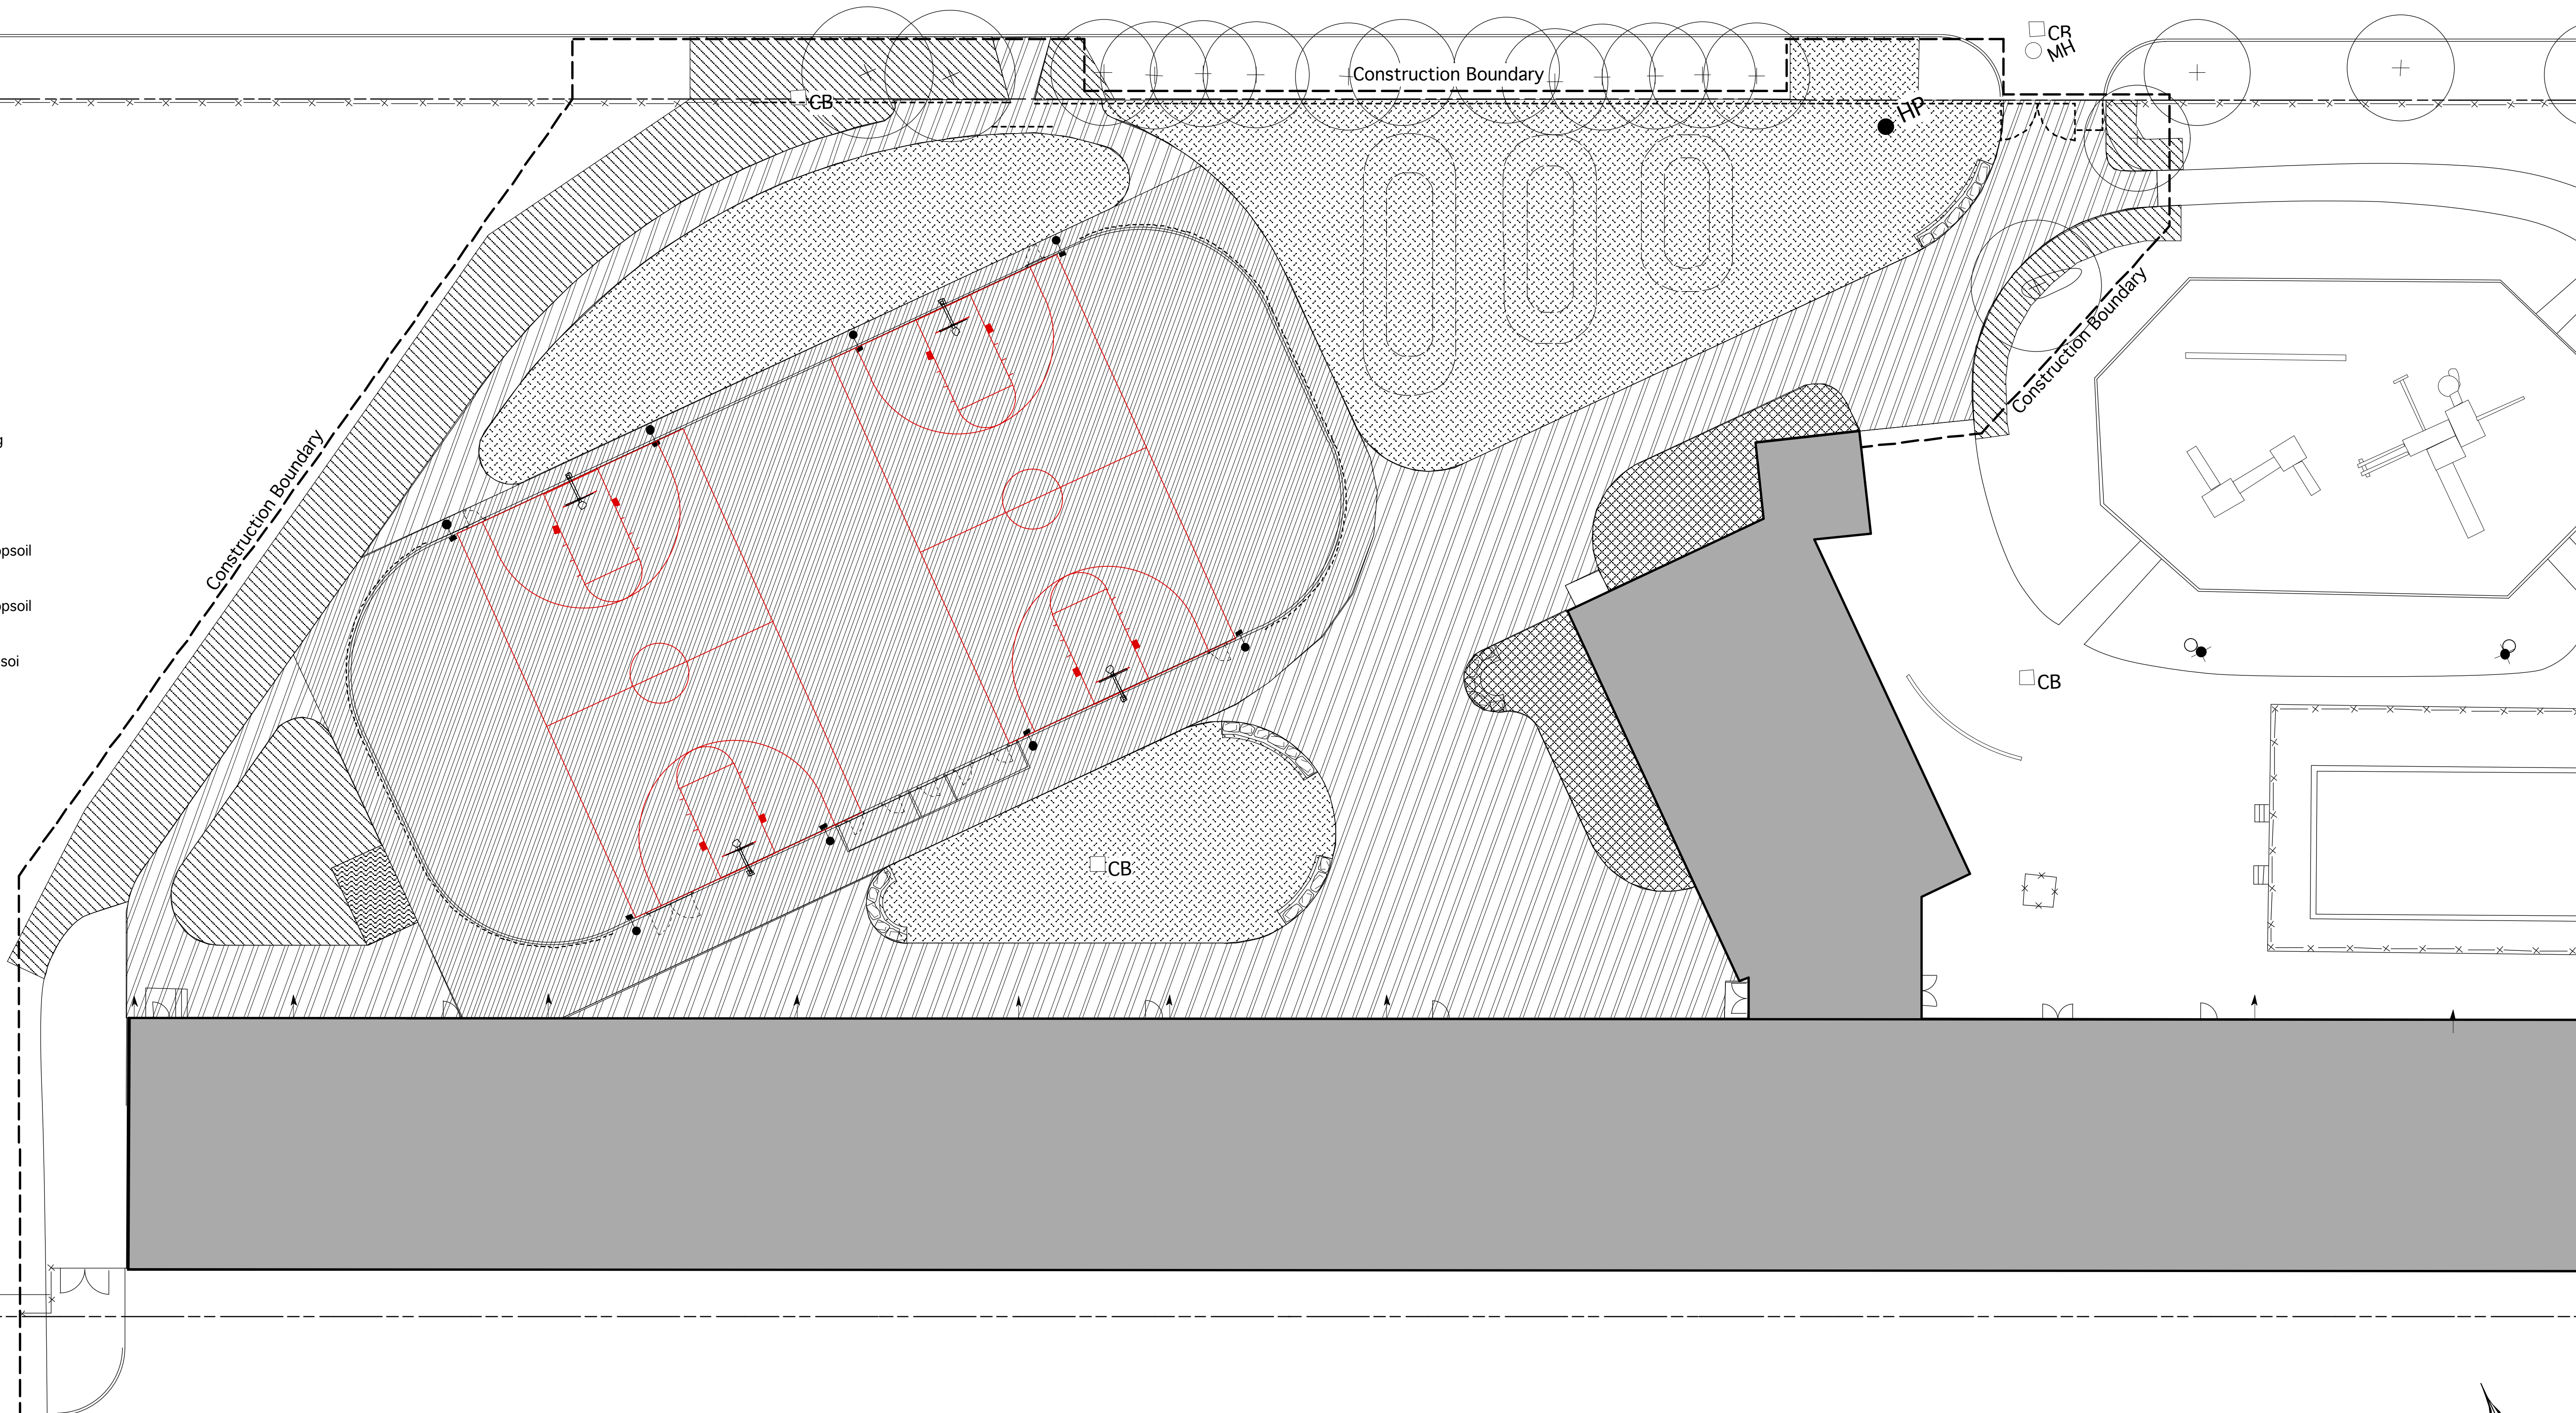

David Wagner Associates Inc.
 4 - 430 River Avenue Winnipeg, Manitoba, R3L 0C6 (204) 452-2426
 LANDSCAPE ARCHITECTURE • URBAN DESIGN • GOLF COURSE ARCHITECTURE

David Wagner Associates Inc. designs proposed site plans and site plans in accordance with the requirements of the City of Winnipeg. The City of Winnipeg is not responsible for the accuracy of the information provided in this drawing. The client is responsible for the accuracy of the information provided in this drawing.

| NO. | REVISION | DATE | BY |
|-----|-----------------------|---------|-----|
| 1 | 35% DESIGN SUBMISSION | 2011/12 | LLW |
| 2 | 60% DESIGN SUBMISSION | 2012/12 | LLW |
| 3 | 90% DESIGN SUBMISSION | 2013/03 | LLW |
| 4 | Release for Tender | 2013/03 | LLW |

Location of underground structures as shown are based on the best information available but no guarantee is given that all existing utilities are shown or that the given locations are exact. Confirmation of existence and exact location of all services must be obtained from the individual utilities before proceeding with construction.

DO NOT SCALE - DRAWING PLOT MAY NOT BE AT 100%

| RELEASED FOR CONSTRUCTION | DATE | DESIGNED BY |
|---------------------------|------|-------------|
| | | LLW |
| | | LLW |
| | | DW |

| CHECKED BY | DATE | HORIZONTAL SCALE |
|------------|---------|------------------|
| DW | 2013/03 | 1:200 |

MATERIALS PLAN

PROJECT TITLE
**CENTRAL CC / FREIGHT HOUSE
 HOCKEY RINK & SPORT COURTS
 200 ISABEL STREET
 WINNIPEG**

CITY DRAWING NO.
 SHEET NO. OF
 L3 6
 CONSULTANT DRAWINGS
 1304