


AT - 841094

2013-11-21

P:\60273041\000-CADD\02-SHEETS\G\60273041-01-G-002.DWG

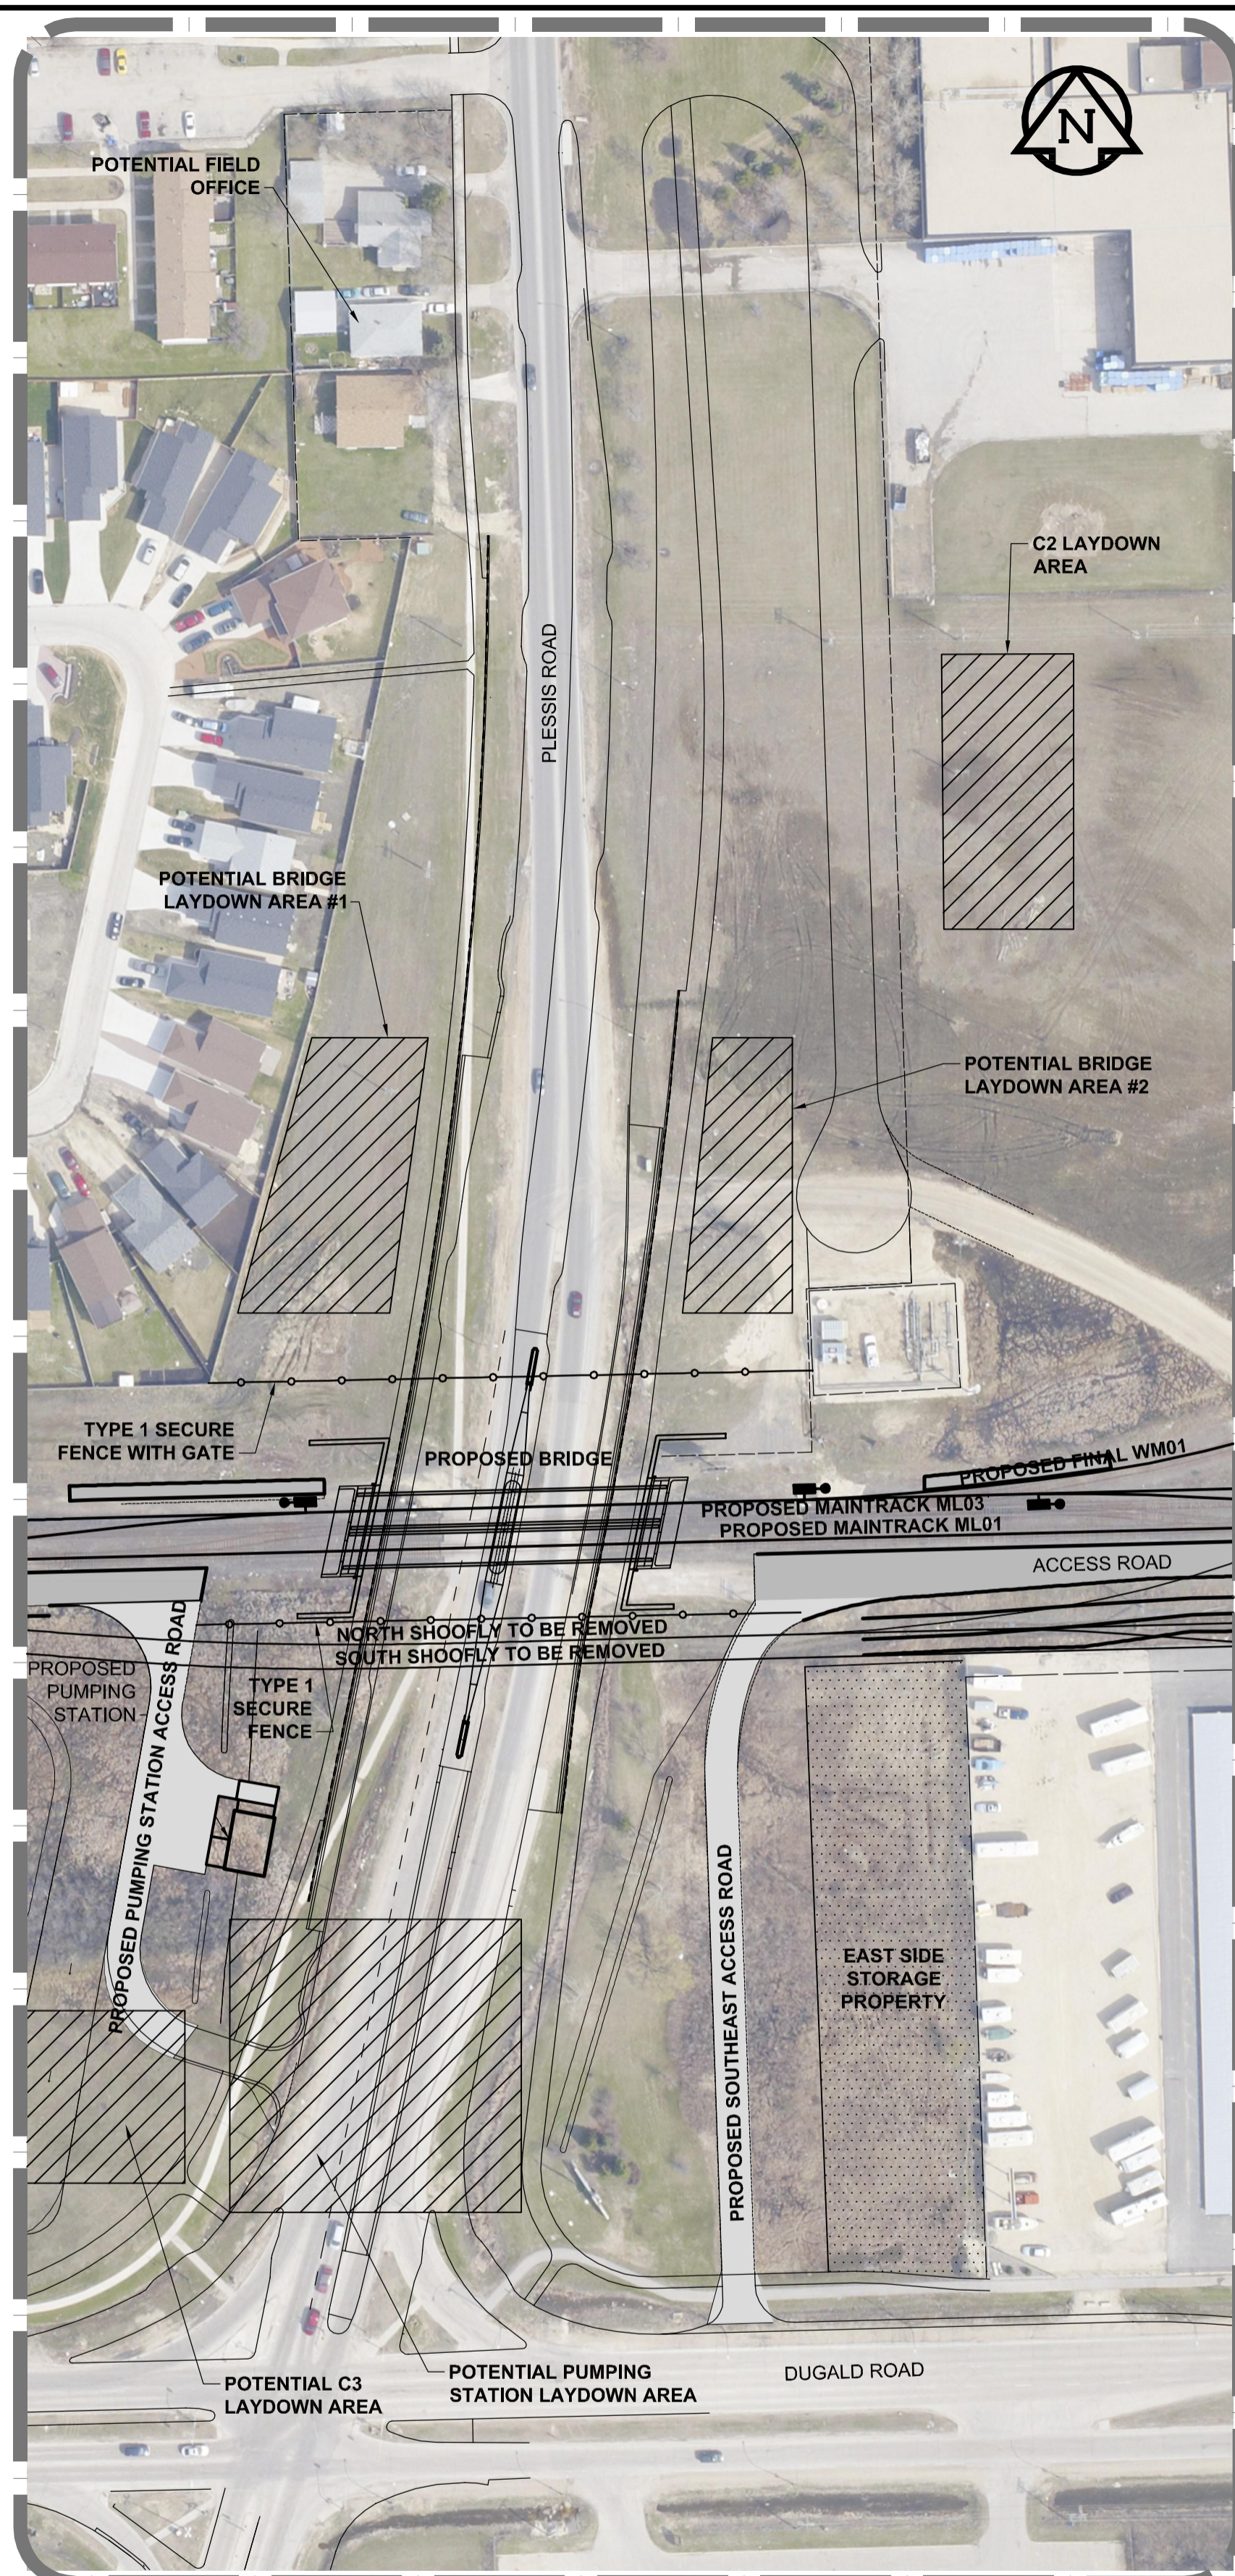

DETAIL
Scale 1:1000



SITE PLAN
Scale 1:2000

BID OPPORTUNITY NO. 712-2013


 Certificate of Authorization
AECOM Canada Ltd.
 No. 4671 Date: 2013/11/21

LOCATION APPROVED UNDERGROUND STRUCTURES

SUPV. U/G STRUCTURES COMMITTEE DATE

NOTE:
LOCATION OF UNDERGROUND STRUCTURES AS SHOWN ARE BASED ON THE BEST INFORMATION AVAILABLE, BUT NO GUARANTEE IS GIVEN THAT THE GIVEN LOCATIONS ARE EXACT. CONFIRMATION OF EXISTENCE AND EXACT LOCATION OF ALL SERVICES MUST BE OBTAINED FROM THE INDIVIDUAL UTILITIES BEFORE PROCEEDING WITH CONSTRUCTION.

NO.	ISSUED FOR TENDER	DATE	BY
0	ISSUED FOR TENDER	2013/11/21	KC
	NO. REVISIONS		

B.M.	ELEV.


AECOM

DESIGNED BY	TDW	CHECKED BY	BDK
DRAWN BY	DJH	APPROVED BY	EBL
HOR. SCALE:	AS NOTED	RELEASED FOR CONSTRUCTION BY:	
VERTICAL:	AS NOTED		
DATE	2013-06-04		

ENGINEER'S SEAL

PROVINCE OF MANITOBA
 T.D.
 WORMS
 Member
 22310
 11/21/2013
 REGISTERED PROFESSIONAL ENGINEER

CONSULTANT DRAWING NO.
60273041-01-G-002


THE CITY OF WINNIPEG
PUBLIC WORKS DEPARTMENT

PLESSIS ROAD TWINNING AND GRADE SEPARATION AT CN REDDITT SUBDIVISION CONTRACT 3

CITY DRAWING NUMBER
U238-2014-1903

SHEET 03 OF 04

SITE PLAN

G-0003