


THE CITY OF WINNIPEG
 URBAN DESIGN DIVISION
 PLANNING, PROPERTY & DEVELOPMENT DEPARTMENT

REPAIR OF THE ASSINIBOINE RIVERWALK

BID OPPORTUNITY: 815-2013

LIST OF DRAWINGS:

| DRAWING NO. | TITLE: |
|---------------------|--|
| 815-2013_0000_01-00 | COVER SHEET AND LIST OF DRAWINGS |
| 815-2013_0001_01-00 | SITE PLAN (EXISTING CONDITIONS SEPTEMBER 2013) |
| 815-2013_0002_01-00 | GENERAL PLAN OF RIVERWALK REPAIR WORKS |
| 815-2013_0003_01-00 | DETAILED PLAN AND SECTIONS (SHEET 1 OF 3) |
| 815-2013_0004_01-00 | DETAILED PLAN AND SECTIONS (SHEET 2 OF 3) |
| 815-2013_0005_01-00 | DETAILED PLAN AND SECTIONS (SHEET 3 OF 3) |
| 815-2013_0006_01-00 | TYPICAL DETAILS |
| 815-2013_0007_01-00 | MISCELLANEOUS DETAILS |

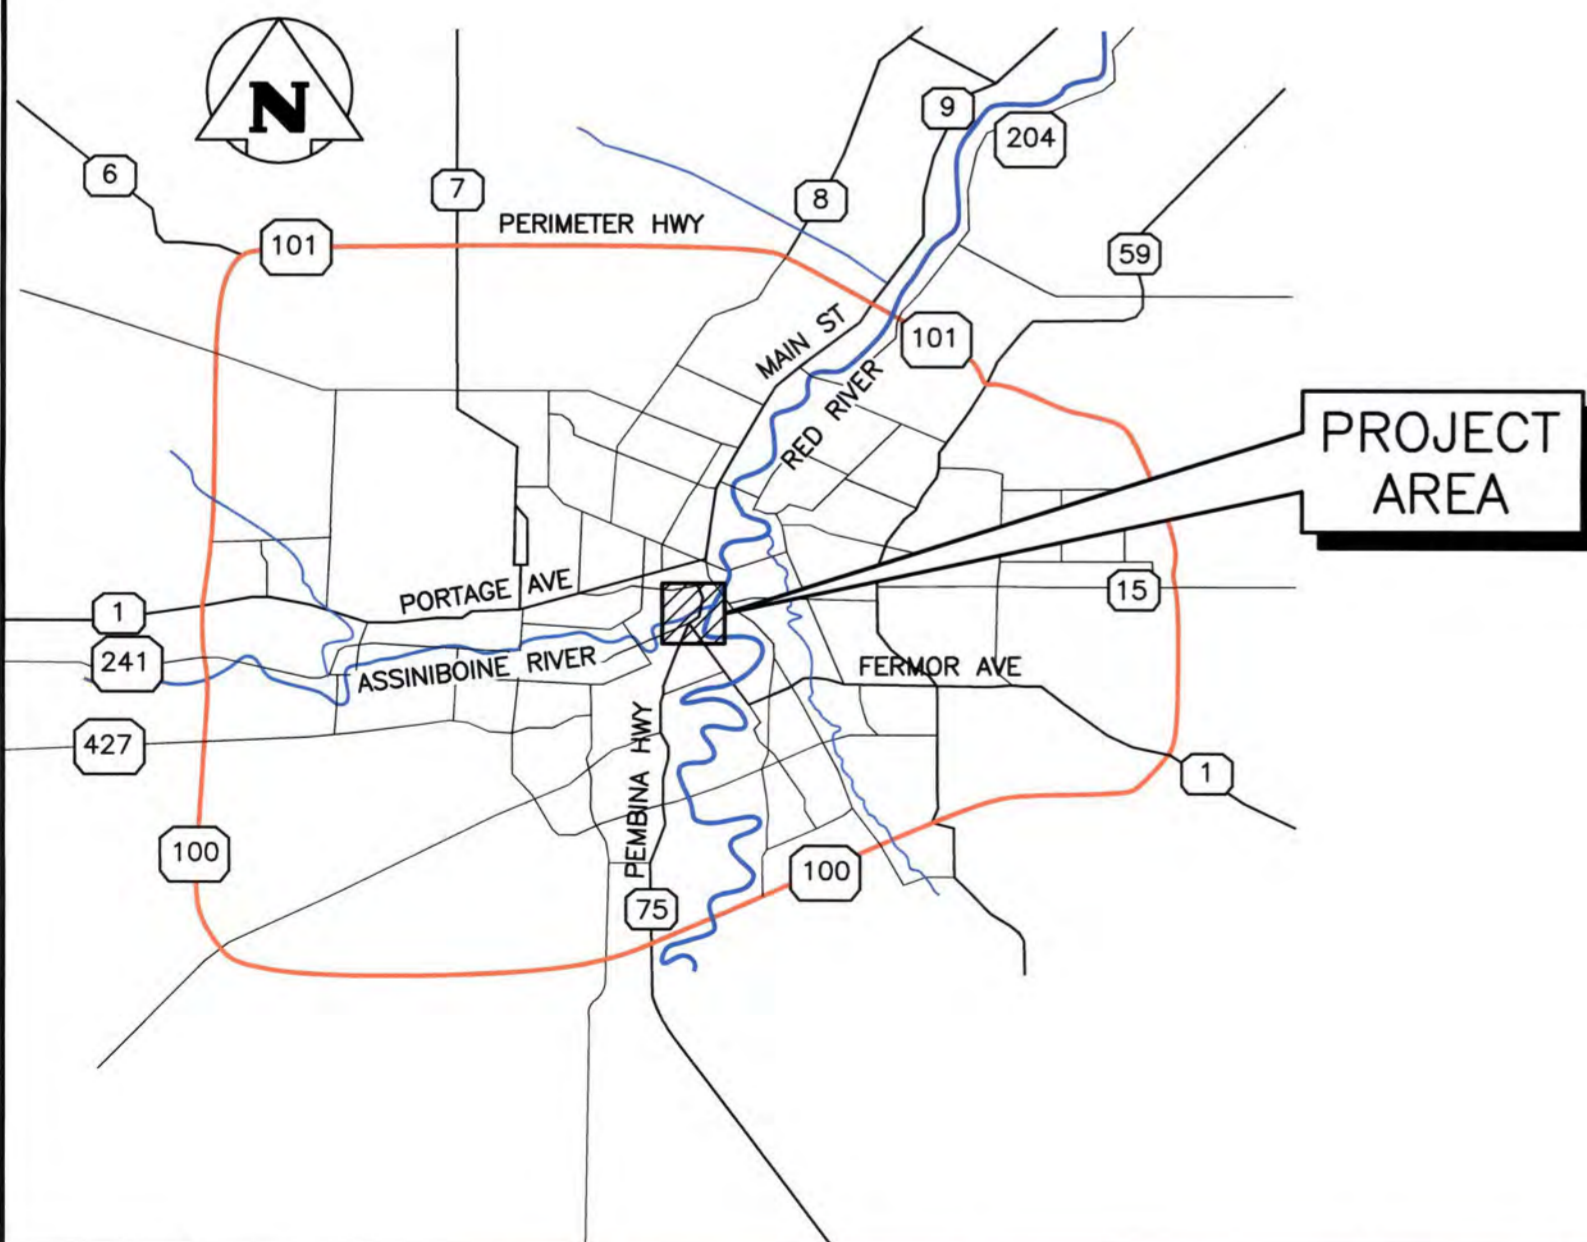

COWLEGGEND

| EXISTING | LEGEND-PLAN | EXISTING | LEGEND-PLAN | PROPOSED | EXISTING | LEGEND-PROFILE | PROPOSED |
|----------|-------------|----------|-------------|----------|----------|----------------|----------|
| | | | | | | | |

LOCATION APPROVED
 UNDERGROUND STRUCTURES

SUPV. U/G STRUCTURES COMMITTEE DATE

NOTE:
 LOCATION OF UNDERGROUND STRUCTURES AS SHOWN ARE BASED ON THE BEST INFORMATION AVAILABLE BUT NO GUARANTEE IS GIVEN THAT ALL EXISTING UTILITIES ARE SHOWN OR THAT THE GIVEN LOCATIONS ARE EXACT. CONFIRMATION OF EXISTENCE AND EXACT LOCATION OF ALL SERVICES MUST BE OBTAINED FROM THE INDIVIDUAL UTILITIES BEFORE PROCEEDING WITH CONSTRUCTION.

| B.M. ELEV. | KGS BASE | DRAWINGS BASED ON C.S.R.S. NAD 83 SYSTEM, UTM GRID |
|------------|----------|--|
| | | |

| DESIGNED BY | | CHECKED BY | |
|-------------|----------|----------------------------|------------|
| | BPA | | MRJ |
| DRAWN BY | | APPROVED BY | |
| | PEC | | |
| HOR. SCALE: | | RELEASED FOR CONSTRUCTION: | |
| | AS NOTED | | |
| VERTICAL: | | DATE | |
| | AS NOTED | | 24/09/2013 |

ENGINEER'S SEAL
 PROVINCE OF MANITOBA
 B.P. ARPIN
 Member
 24582
 REGISTERED PROFESSIONAL ENGINEER
 CONSULTANT DRAWING NO.
 13-0107-023_CS

THE CITY OF WINNIPEG
 URBAN DESIGN DIVISION
 PLANNING, PROPERTY & DEVELOPMENT DEPARTMENT
 PROJECT TITLE
 REPAIR OF THE
 ASSINIBOINE RIVERWALK
 COVER SHEET
 AND LIST OF DRAWINGS
 SHEET OF
 01 OF 08
 COMPUTER FILE NAME
 13-0107-023_CS
 CITY DRAWING NUMBER
 815-2013_0000_01-00

APEGM
 Certificate of Authorization
 KGS Group
 No. 245