



ADDRESS: 510 MAIN STREET PROJECT No: SHEET TITLE: FOURTH FLOOR PLAN DATE: 2013.11.21 FILE NAME: 0510M04.dwg

NOTES:

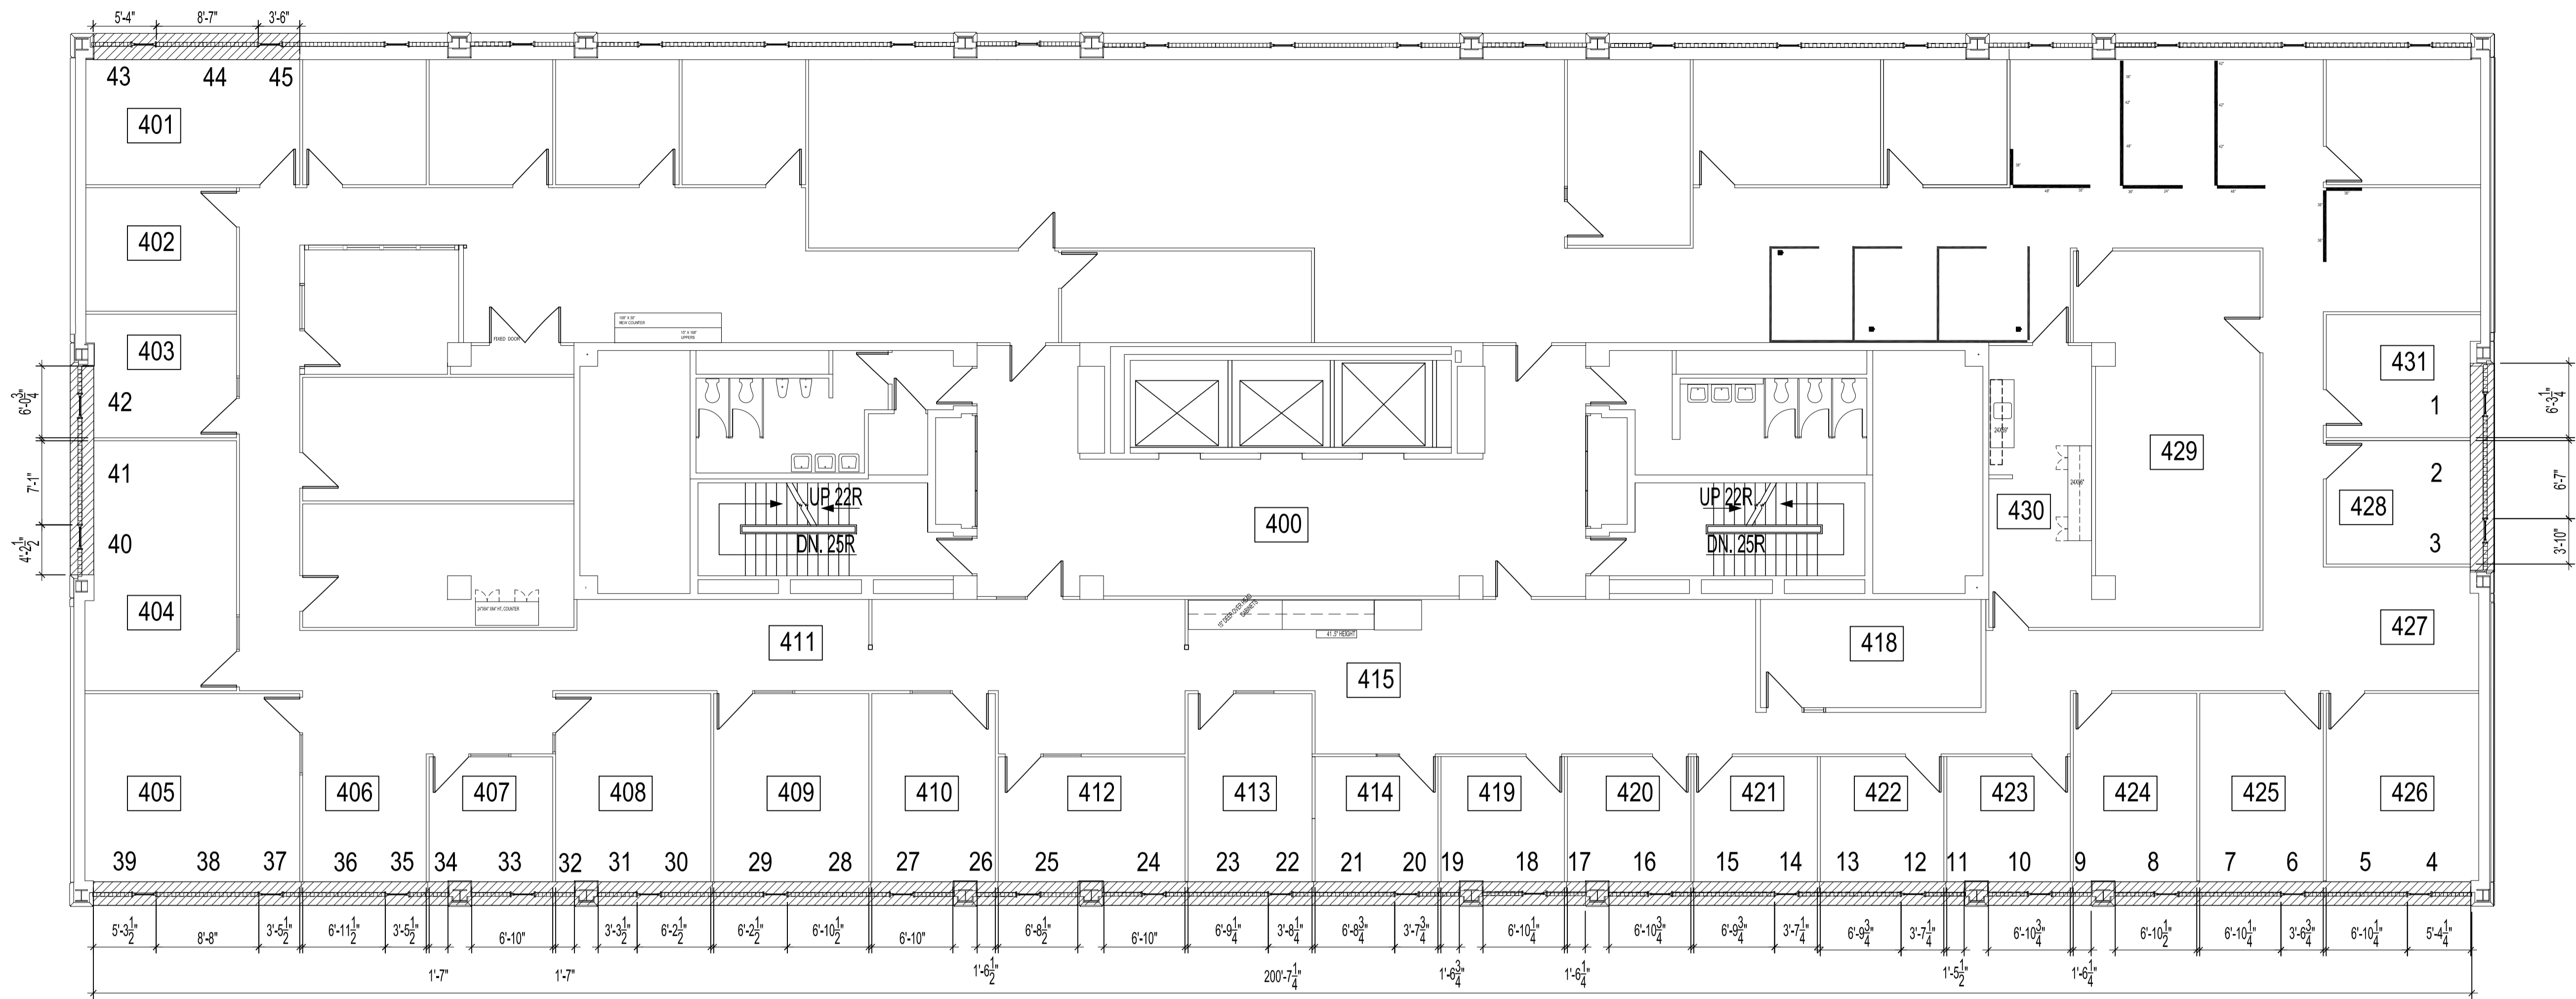

510 MAIN STREET - ADMINISTRATION BUILDING - FOURTH FLOOR PLAN
SCALE: 1/8"=1'-0"

- NOTES:
- CONTRACTOR TO SITE MEASURE
 - DIMENSIONS SHOWN MAY HAVE VARIANCES OF +/- 1".
 - ALL DIMENSIONS MUST BE CONFIRMED ON SITE.
 - NUMBERS AND SIZES OF ROLLER SCREEN PANELS SHOWN MUST BE VERIFIED ON SITE.
 - SUPPLY AND INSTALL NEW ROLLER BLINDS ON WINDOWS SHOWN HIGHLIGHTED ROLLER BLIND PANELS 1-45
 - WINDOWS FOR NEW ROLLER BLINDS
 - REMOVE ALL EXISTING VERTICAL AND HORIZONTAL BLINDS AND SUPPORT BRACKETS

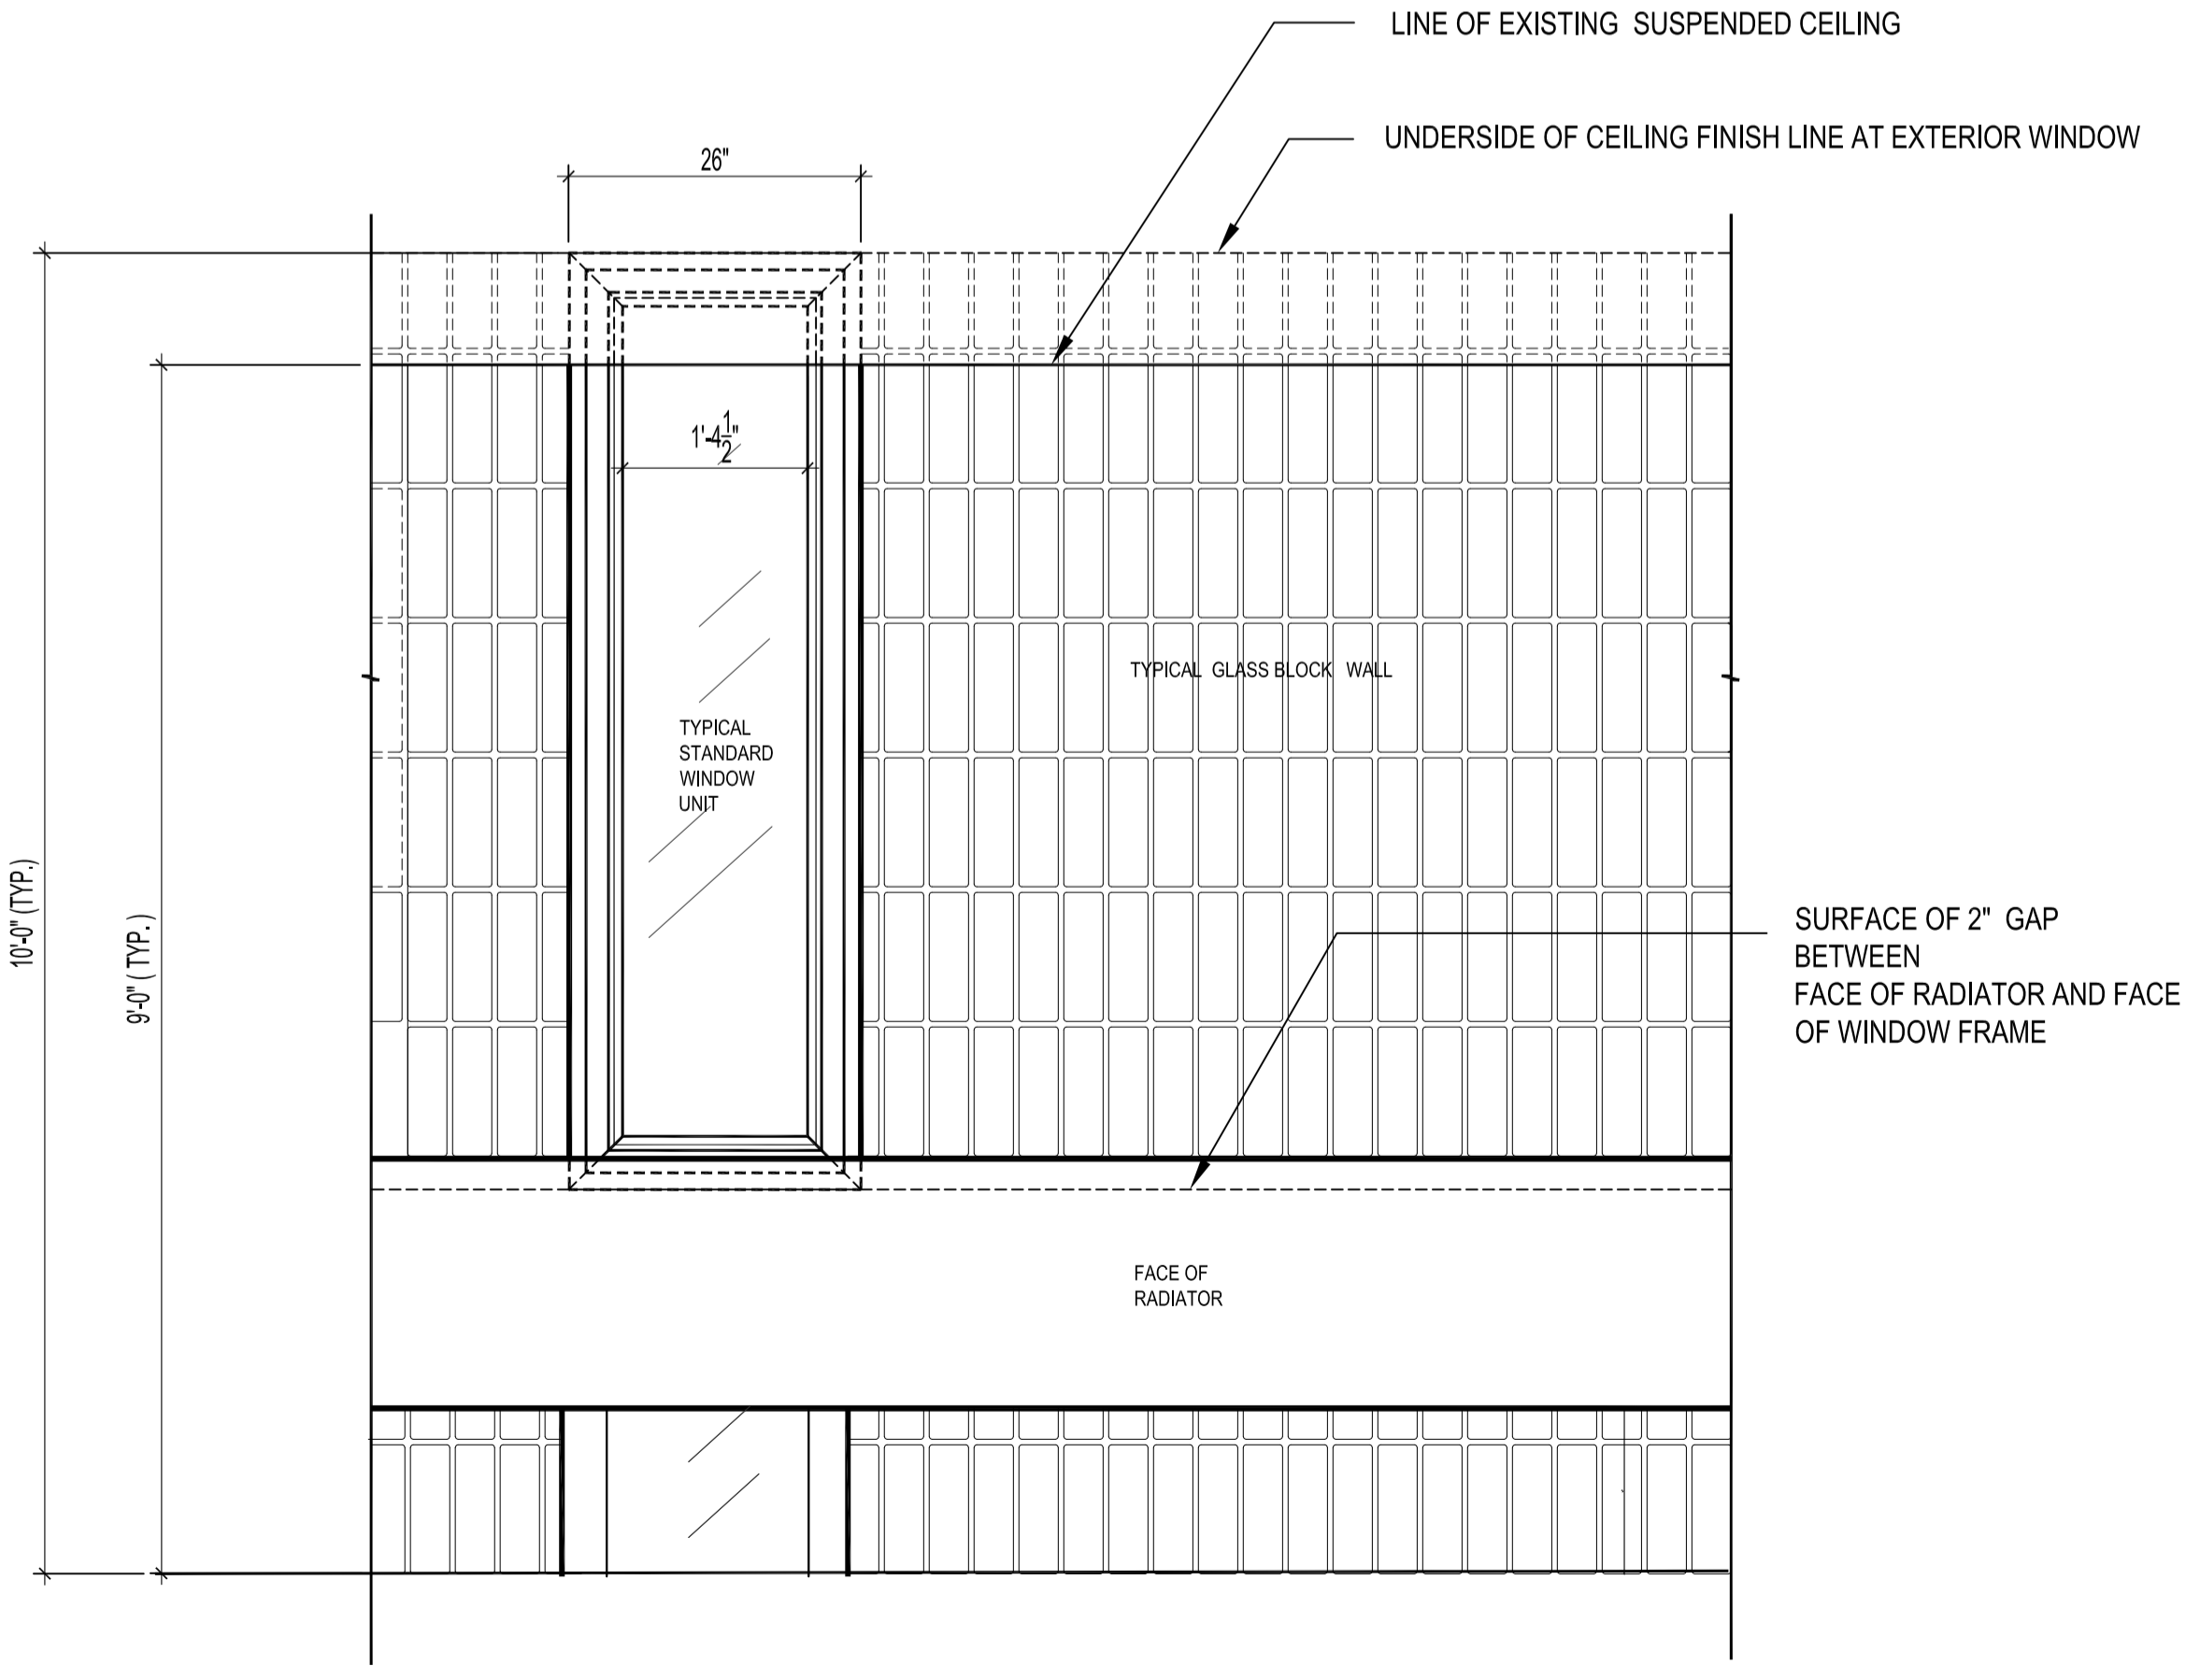

510 MAIN STREET - ADMINISTRATION BUILDING - FOURTH FLOOR PLAN : TYPICAL WINDOW ELEVATION
SCALE: 3/4"=1'-0"

No.	REVISION/DESCRIPTION	BY	DATE
SEAL			

DRAWN	TC	CHECKED	DESIGNED	APPROVED
DATE 2013.11.21		USER APPROVAL		

THE CITY OF WINNIPEG
PLANNING, PROPERTY AND
DEVELOPMENT DEPARTMENT
MUNICIPAL ACCOMMODATIONS DIVISION
3-65 GARRY STREET, R3C 4K4

PROJECT
CITY HALL
ADMINISTRATION BUILDING

510 MAIN STREET
SHEET TITLE

FOURTH FLOOR PLAN
ROLLER BLIND INSTALLATION

Drawing File 998_2013_Drawing_A1-R0.dwg

SCALE	PROJECT No:	SHEET No:
AS SHOWN	2012-136	A1