



ADDRESS: 251 DONALD PROJECT No: DESCRIPTION: THIRD FLOOR PLAN DATE: 2014.03.04 FILE NAME: 0251DN03.dwg/A1

NOTES :

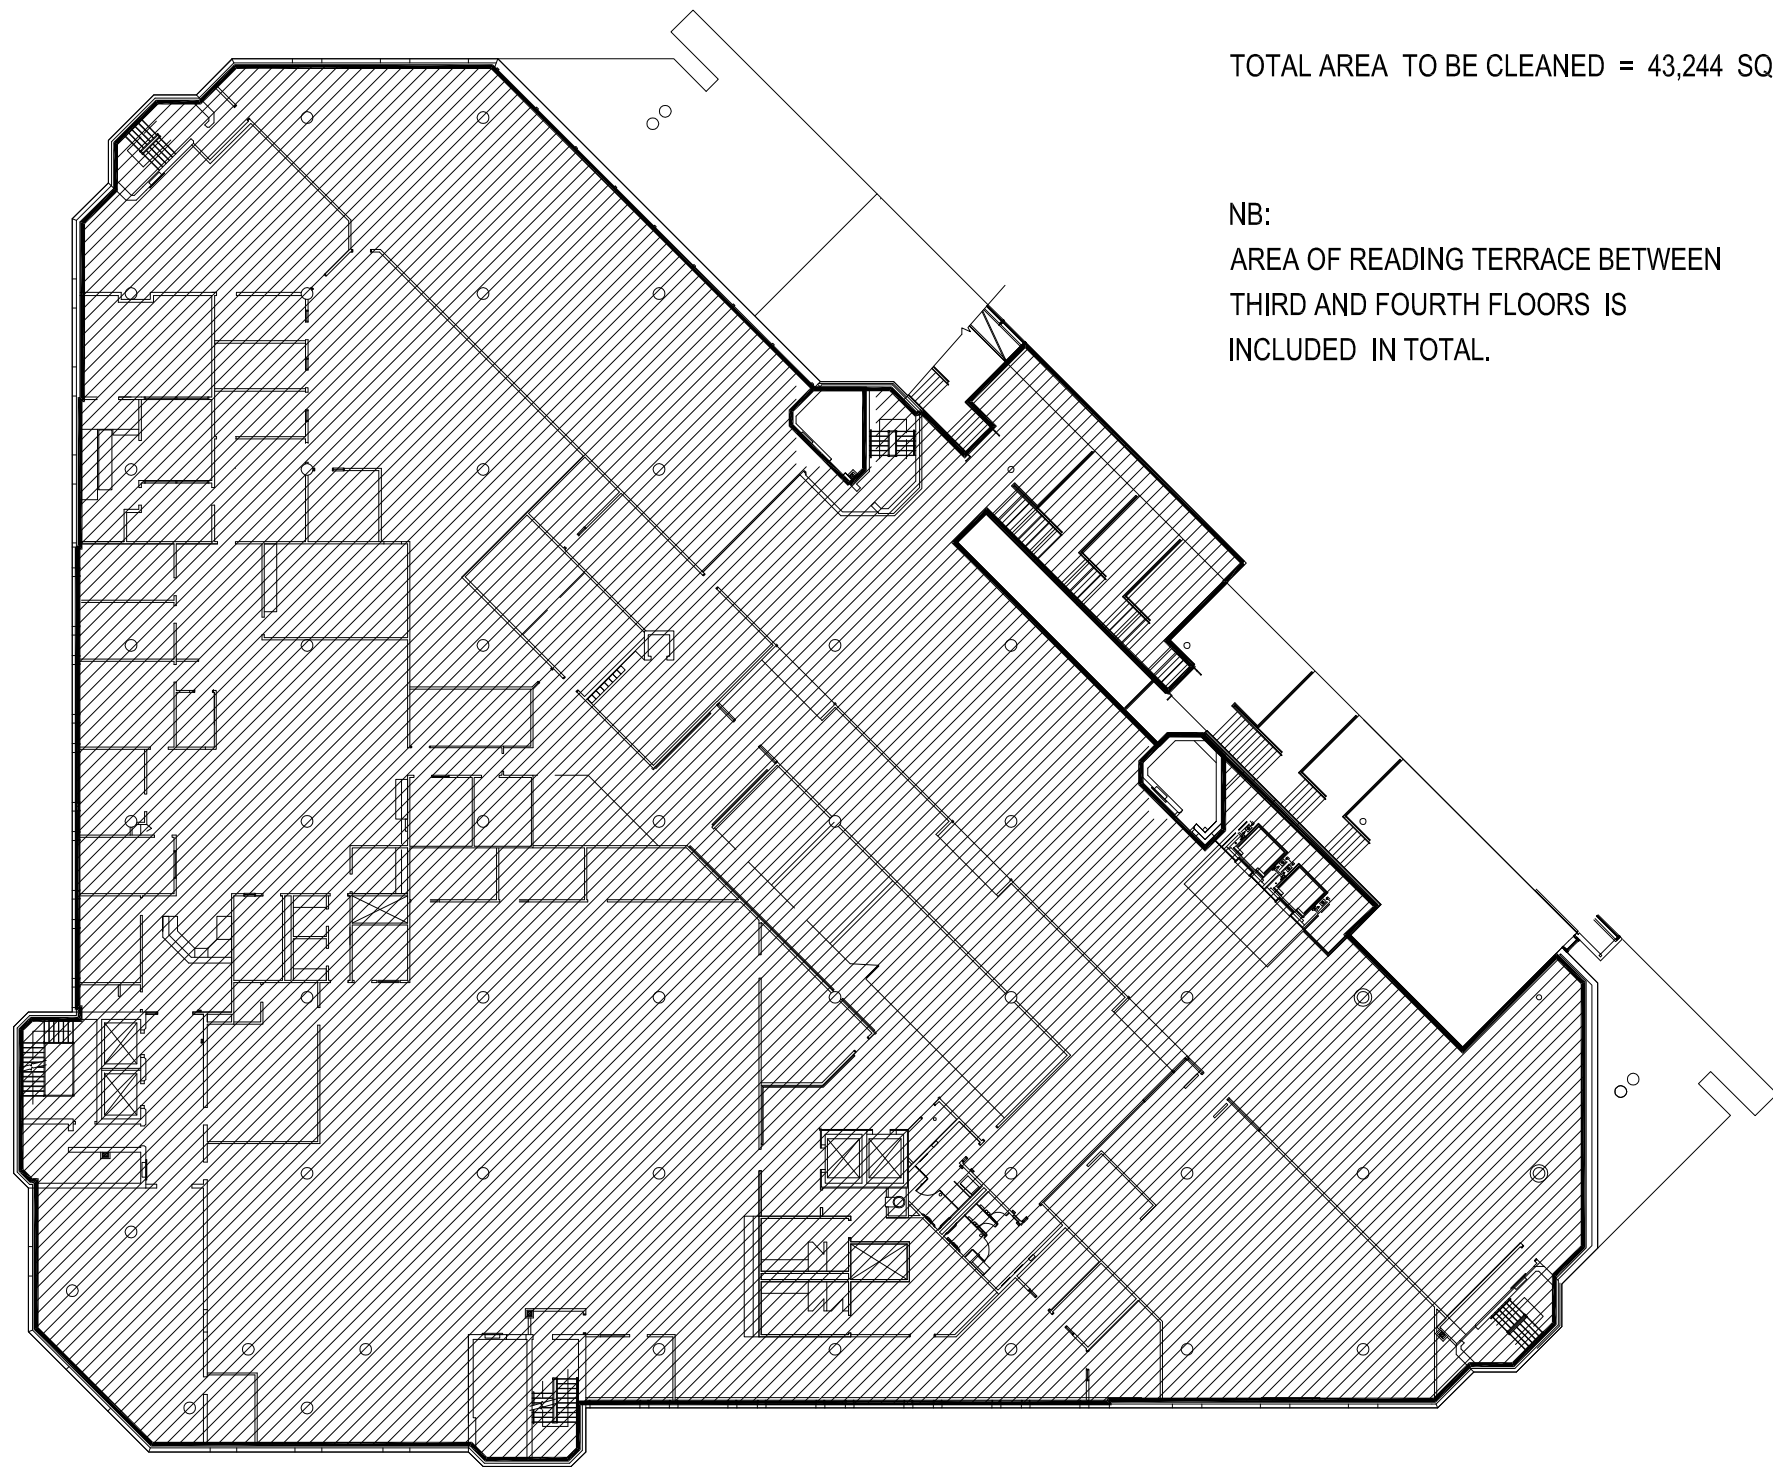

TOTAL AREA TO BE CLEANED = 43,244 SQ. FT.

 


NB:
 AREA OF READING TERRACE BETWEEN
 THIRD AND FOURTH FLOORS IS
 INCLUDED IN TOTAL.

THIRD FLOOR PLAN - CLEANING AREAS
 NOT TO SCALE

NO.	REVISION/DESCRIPTION	BY	DATE
SEALS			

DRAWN BY	TC	CHECKED BY	APPROVED
DATE	2014.03.04	USER APPROVAL	


CITY OF WINNIPEG
 PLANNING, PROPERTY &
 DEVELOPMENT DEPARTMENT
 CIVIC ACCOMMODATIONS DIVISION
 300 - 65 GARRY ST. R3C 4K4

PROJECT
 MILLENNIUM LIBRARY
 CLEANING CONTRACT AREAS

251 DONALD
SHEET TITLE
 THIRD FLOOR PLAN
 AREAS TO CLEAN
 0251DN03 BID OPP # 142-2014

SCALE	PROJECT NO.	SHEET NO.
AS SHOWN	XXXX-XXX-XX	A3