


ADDRESS: 251 DONALD STREET PROJECT No: DESCRIPTION: FOURTH FLOOR PLAN DATE: 2014.03.04 FILE NAME: 0251DNO4.dwg/A1



TOTAL AREA TO BE CLEANED = 34,870 SQ. FT.

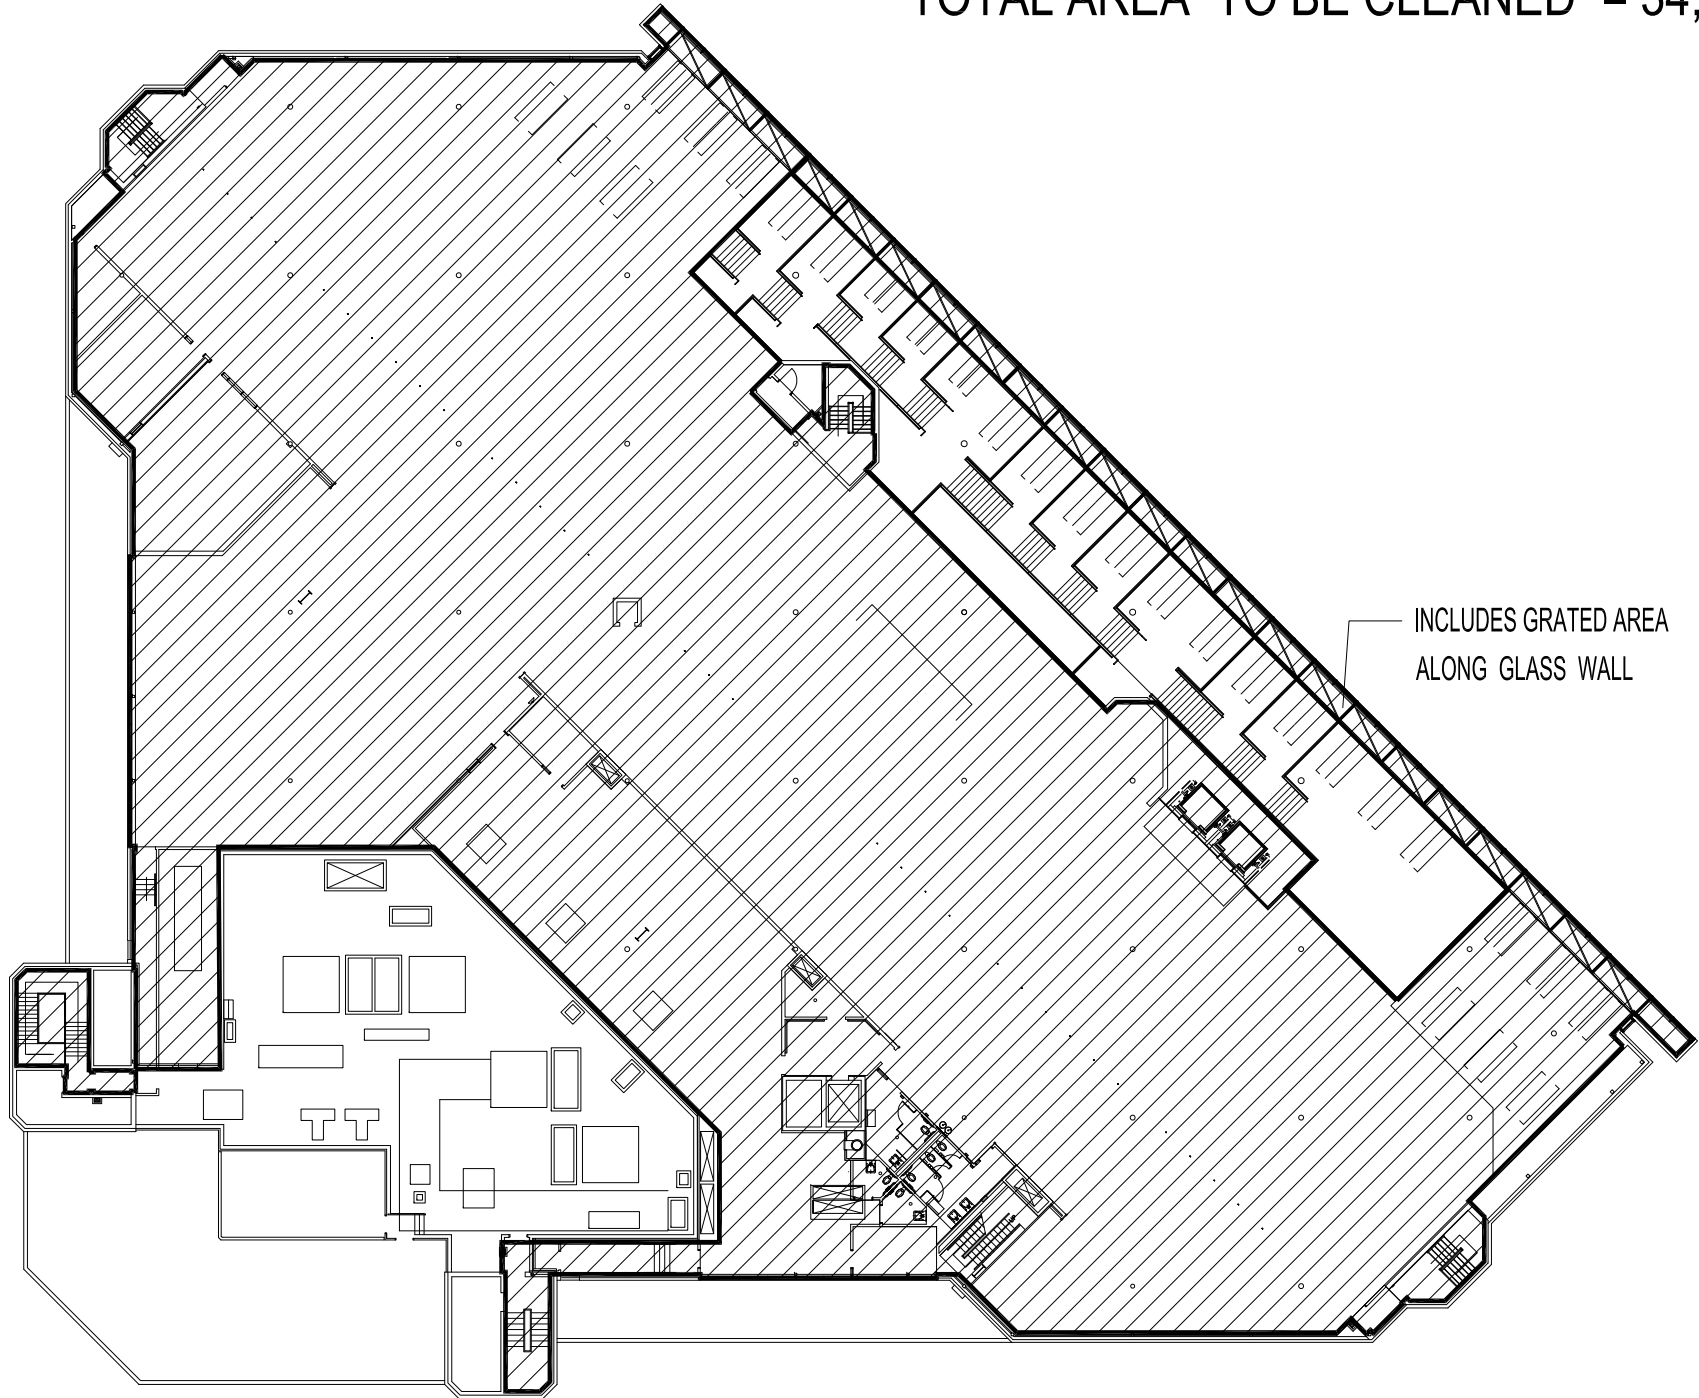


INCLUDES GRATED AREA
ALONG GLASS WALL

FOURTH FLOOR PLAN
NOT TO SCALE

NOTES :

NO.	REVISION/DESCRIPTION	BY	DATE
SEALS			

DRAWN BY	TC	CHECKED BY	APPROVED
DATE	2014.03.04	USER APPROVAL	


CITY OF WINNIPEG
 PLANNING, PROPERTY &
 DEVELOPMENT DEPARTMENT
 CIVIC ACCOMMODATIONS DIVISION
 300 - 65 GARRY ST. R3C 4K4

PROJECT
 MILLENNIUM LIBRARY
 CLEANING CONTRACT AREAS

251 DONALD STREET
SHEET TITLE

FOURTH FLOOR PLAN
 AREAS TO CLEAN
 0251DNO4 BID OPP # 142-2014

SCALE	PROJECT NO.	SHEET NO.
AS SHOWN	XXXX-XXX-XX	A4