



SEE PART "E" OF BID OPPORTUNITY
FOR WORK TO BE DONE FROM
INTERIOR ON WEST WALL OF GYM.

FOUR "FUTURE" BASKETBALL BACKBOARD
ASSEMBLIES. FINAL LOCATIONS TO BE
COORDINATED WITH COMMUNITY CENTRE.

SEE PART "E" OF BID OPPORTUNITY
FOR WORK TO BE DONE FROM
EXTERIOR ON EAST WALL OF GYM.

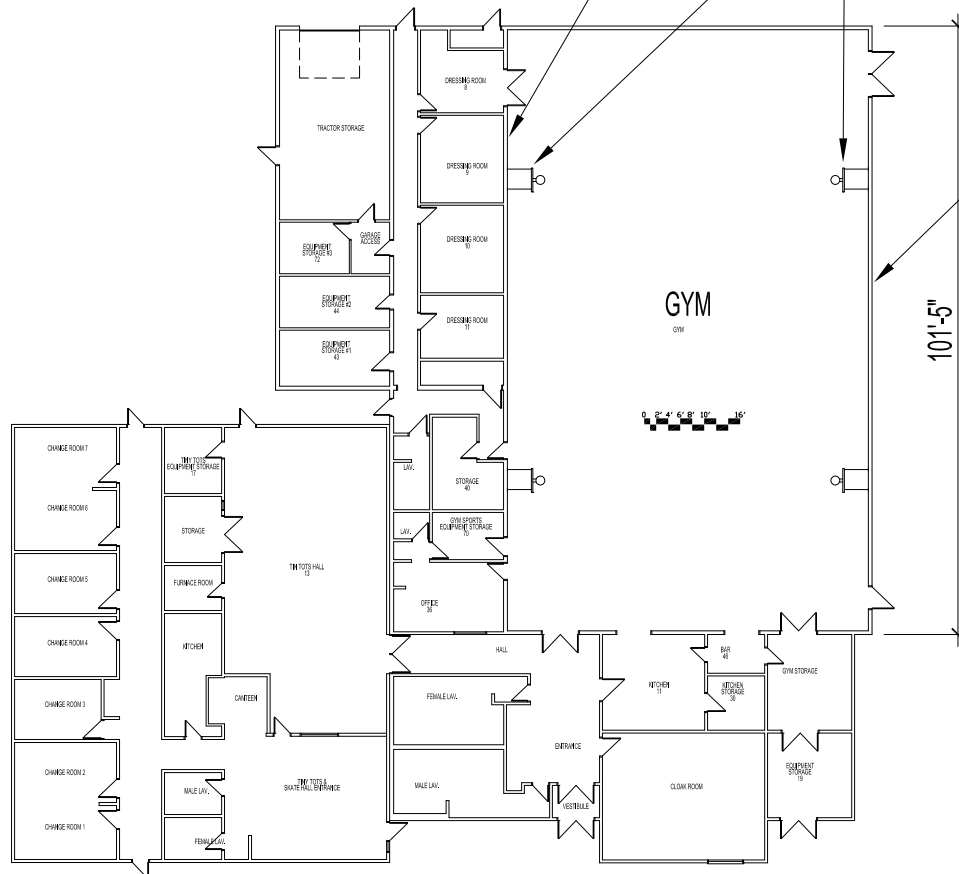

 THE CITY OF WINNIPEG PLANNING, PROPERTY AND DEVELOPMENT DEPARTMENT MUNICIPAL ACCOMMODATIONS DIVISION 3-65 GARRY STREET, R3C 4K4		PROJECT GRENDELL COMMUNITY CENTRE STRUCTURAL REPAIRS TO GYM EAST WALL 75 WOODLAWN AVENUE, WINNIPEG, MANITOBA			SHEET TITLE MAIN FLOOR PLAN	
DRAWN BY:	CHECKED BY:	DESIGNED BY:	APPROVED BY:	DATE:	SCALE:	SHEET No:
JAW	DTA	BDN	BDN	2014.02.14 eFILE: 2014040V0.dwg	1/32"=1'-0" PROJECT No: 2014-040	

SK-1