

FINISH PLAN
SCALE 1/8"=1'-0"

ROOM FINISH SCHEDULE

AREA NO.	AREA NAME	FLOOR	BASEBOARDS				WALLS				CEILING	REMARKS
			NORTH	WEST	EAST	SOUTH	NORTH	WEST	EAST	SOUTH		
101	ENTRY	RUBBER	RCB	RCB	RCB	RCB	PT 2	PT 2	PT 5			
102	LIBRARY	NEW CPT	RCB	RCB	RCB	RCB	PT 1	PT 1	PT 3	PT 1	118"	SEE PLAN FOR DETAILS
103	ELEVATOR	RUBBER	RCB	RCB	RCB	RCB	EX	EX	EX	EX		
104	OFFICE	NEW CPT	RCB	RCB	RCB	RCB	PT 3	PT 3	PT 3	PT 3	108"	
105	WORK ROOM	V.T.	RCB	RCB	RCB	RCB	PT 3	PT 3	PT 3	PT 3		
106	LUNCH ROOM	EXISTING										NEW CEILING TO MATCH EXISTING HEIGHT
107	OFFICE	EXISTING										SECTION OF WALL & CARPET AS PLAN

STAFF WILL REMOVE ALL ITEMS FROM WALLS & DOORS PRIOR TO PAINTING
RADIATORS & WINDOW FRAMES TO BE PAINTED TO MATCH WALL.

DOOR SCHEDULE

NUMBER	NOMINAL SIZE	TYPE	DOOR				HDWE	FRAME			U.L. FIRE RESISTANCE RATING	REMARKS
			MAT'L	CORE	FINISH	COLOR		MAT'L	FINISH	COLOR		
D101A					PAINT	TYPE 5		PAINT	TYPE 5			
D101B					PAINT	TYPE 5		PAINT	TYPE 5			
D100A					PAINT	TYPE 6		PAINT	TYPE 6			INCLUDE SIDELIGHT
D100B					PAINT	TYPE 6		PAINT	TYPE 6			
D102					PAINT	TYPE 5		PAINT	TYPE 5			ADD FILM TO GLASS IN DOOR AS SPEC'D
D103					PAINT	TYPE 6		PAINT	TYPE 6			
D104					PAINT	TYPE 6		PAINT	TYPE 6			INCLUDE SIDELIGHT
D105					PAINT	TYPE 5		PAINT	TYPE 5			
D106					PAINT	TYPE 5		PAINT	TYPE 5			
D107					PAINT	TYPE 5		PAINT	TYPE 5			

PAINT BOTH SIDES OF ALL DOORS AND SIDELIGHTS

MATERIAL LIST

CARPET TILES
SHAW, DIFFUSE 59575, COLOR ROUTES 75500,
LEVEL LOOP
SIZE 24", 24"

ACCENT CARPET TILE TYPE 1 (RED)
SHAW GRADIENT TILE 59534
COLOR IN THE RED 34870
GRAPHIC LOOP

ACCENT CARPET TILE TYPE 2 (BLUE)
SHAW GRADIENT TILE 59534
ELECTRIC BLUE, 34988

RUBBER TILE
JOHNSONITE METALLURGY
HRTS-WGP, SMOKEY PEARL
TEXTURED, HAMMERED,
SIZE: 24" x 24" x 3.175 MM
MAIN FLOOR ONLY

RUBBER COVE BASE
ROPPE, WALL BASE,
PINNACLE 3/8" - 4" H
COLOR 123 CHARCOAL

DULUX LIFEMASTER

PAINT TYPE 1
MANSARD STONE, 30YY 20/ 029
EGGSHELL

PAINT TYPE 2
OLD MONTEREY, 30YY 33/ 047
EGGSHELL

PAINT TYPE 3
ZEPPELIN, 30YY 46/ 036
EGGSHELL

PAINT TYPE 4
SPARKLING GARNET 10YR 12/ 375

PAINT TYPE 5
SIGNATURE BLUE 30BB 10/ 112 A1456
EGGSHELL

PAINT TYPE 6
BLUE WALTZ, 30BB 17/ 158 A1455
EGGSHELL

PAINT TYPE 7
HI HIDING WHITE
BULKHEAD ONLY MAIN FLOOR

STANDARDS ARCHITECTURAL PAINTING
SPECIFICATION MANUAL PAINTING
INSTITUTE (MPI) TO APPLY

VINYL WALL COVERING
MFCR: METRO,
BOOK: KROSSAL
SERIES: DESERT SAND
COLOR: NEUTRAL GRAY 5521-94
WIDTH: 53"
OZ: 21 OZ

PLASTIC LAMINATE TYPE 1
WILSONART KENSINGTON MAPLE 10776-60
RUN GRAIN VERTICAL

PLASTIC LAMINATE TYPE 2
ARBORITE, TAMI NEZUMI P-124 CA
RUN GRAIN VERTICAL


PLASTIC LAMINATE TYPE 3
WILSONART, SATIN STAINLESS 4830K-18
PREMIUM AEDN

MELAMINE FOR END PANELS ONLY
PANLAM, FUSION MAPLE W268 1-
3MM PVC EDGE IN MATCHING FINISH

3M FILM FOR GLASS ON DOOR 102 INTO
CLOSED STORAGE AREA
CRYSTAL GLASS FINISH 7725SE-314
DUSTED CRYSTAL OR EQUAL

SOLID SURFACE
SMDS, DAMASTONE
BLUE MIRAGE P9113
3 CM

BULLETIN BOARD FORBO
GAUGE 1/4"
CLASS B FIRE RESISTANCE RATING
48"W, JUTE BACKING

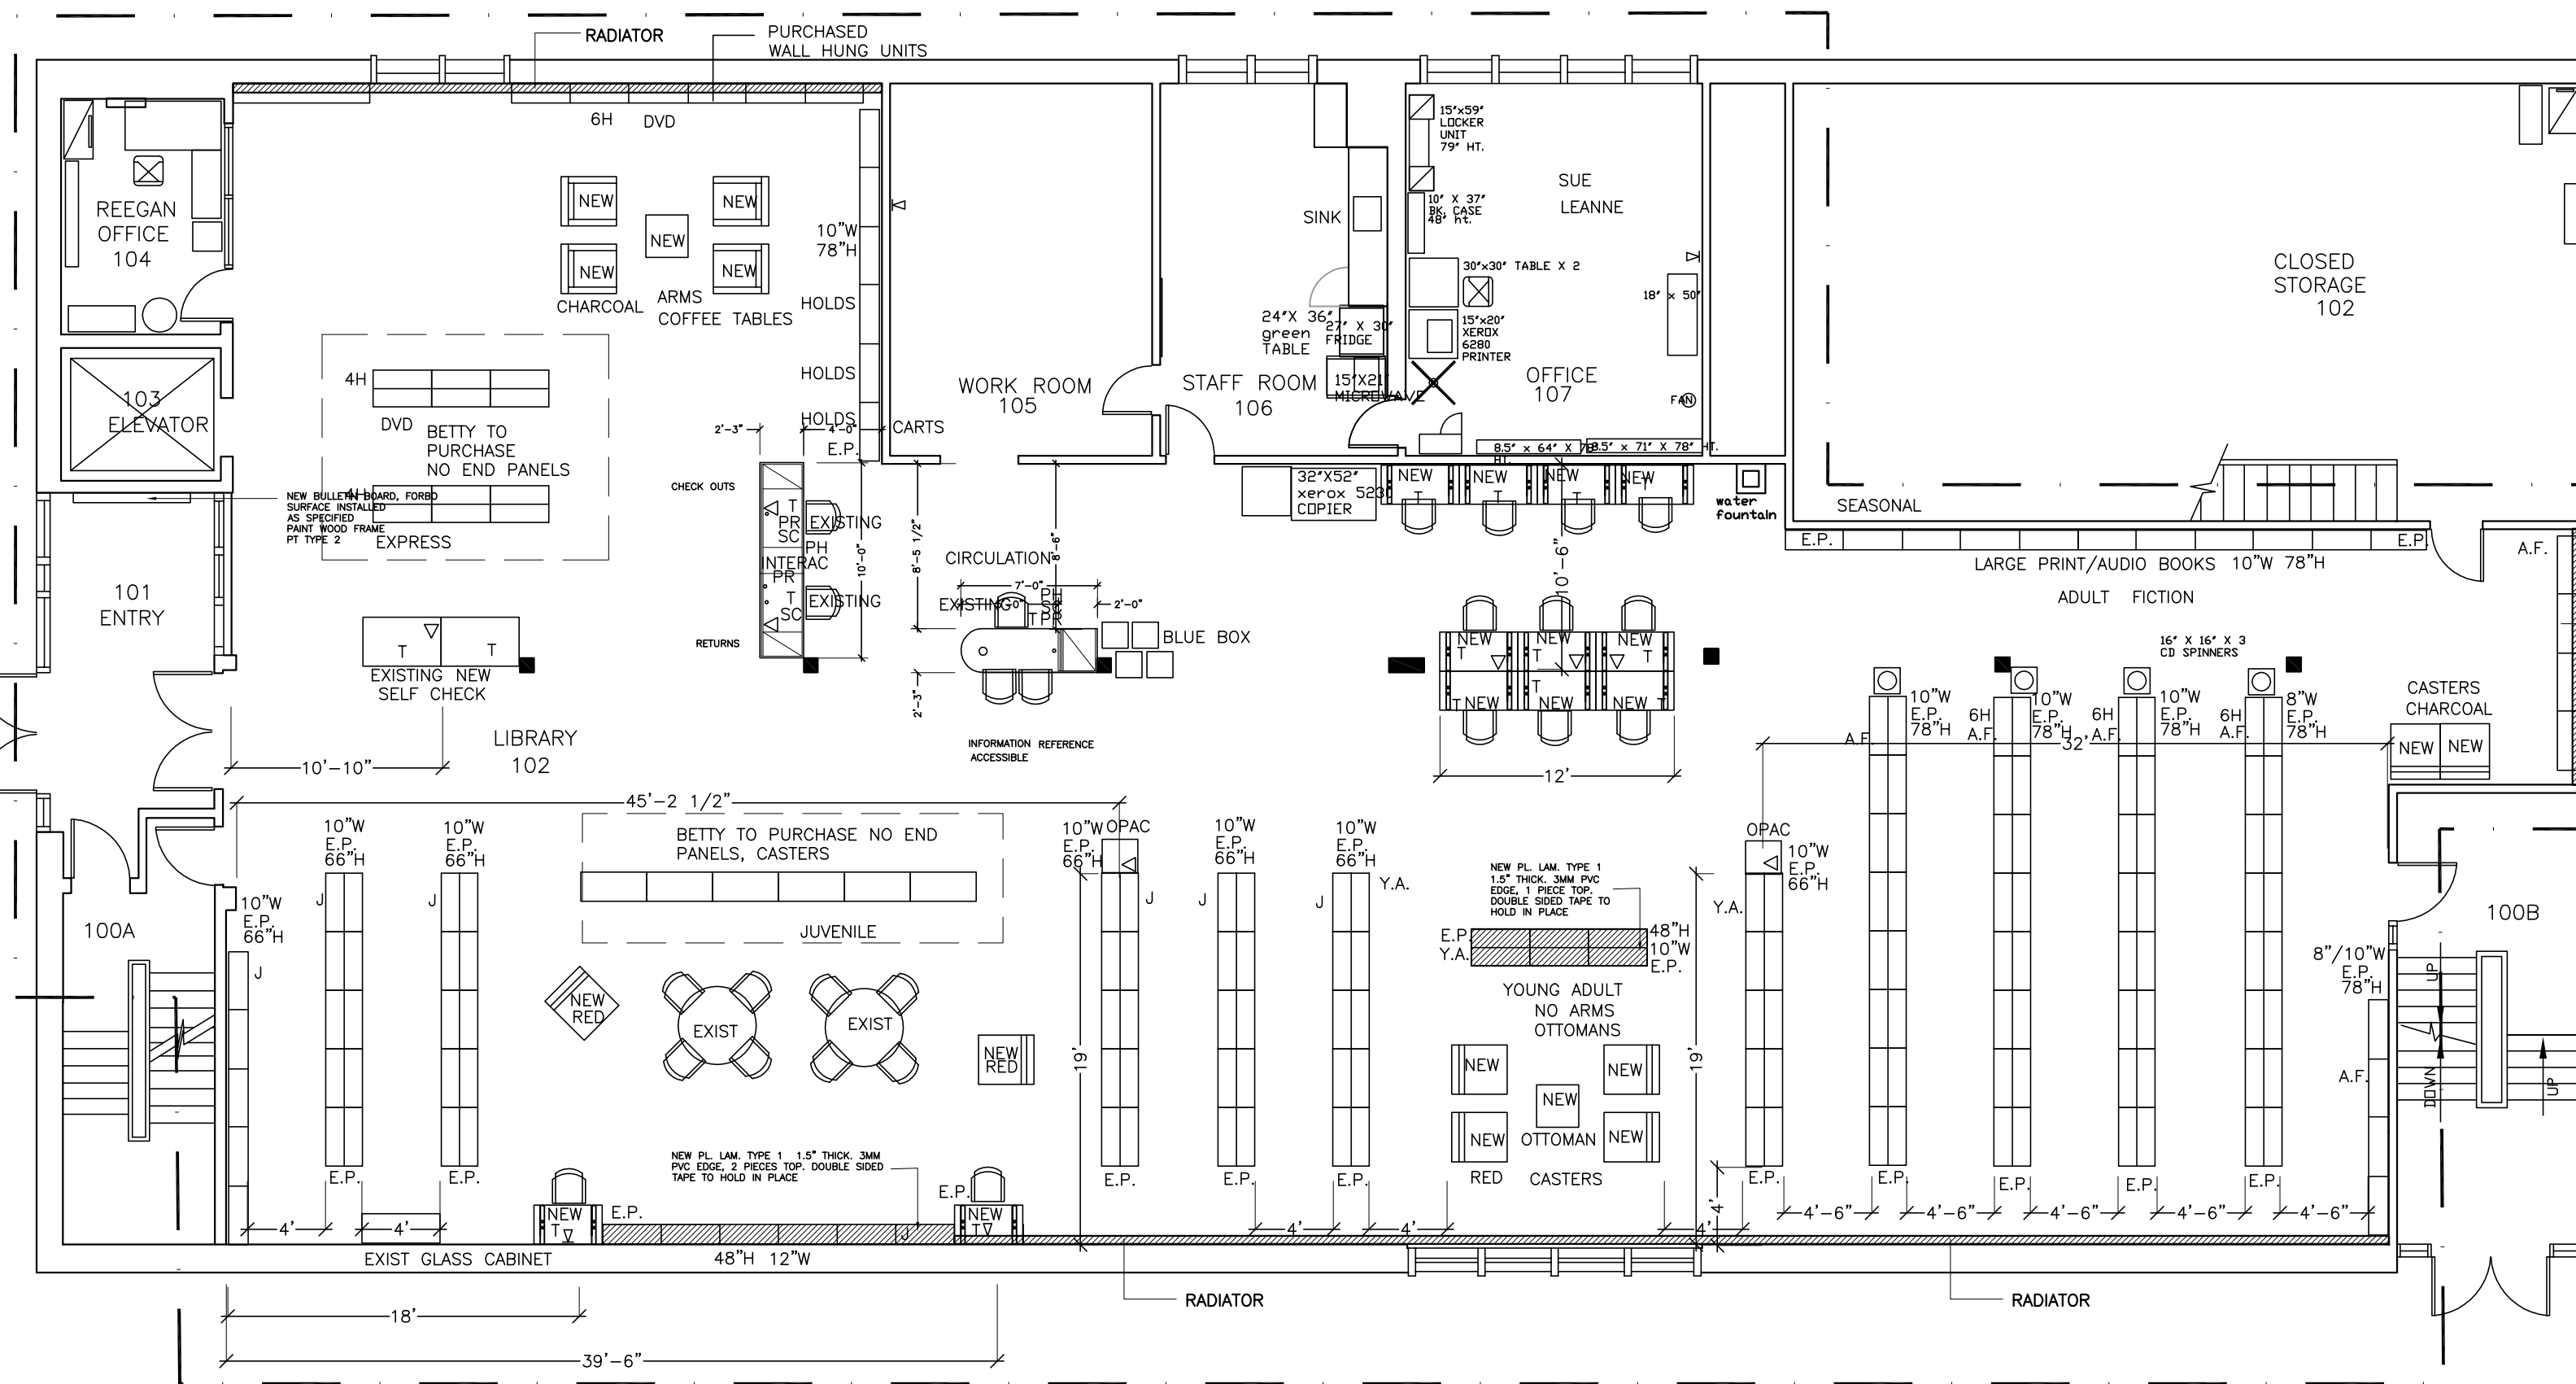

DETAILED FURNITURE LAYOUT
SCALE 1/8"=1'-0"

FURNITURE NOTES
E.P. END PANELS AS SPECIFIED
78"H HAS 6 SHELVES
66" H HAS 5 SHELVES

NO.	DATE	DESCRIPTION	BY
1	JAN 13, 2014	TENDER SET	M.G.

DRAWN BY: PRINTING DATE

DRAWINGS & SPECIFICATIONS, AS INSTRUMENTS OF SERVICES ARE THE PROPERTY OF SYNERGY INTERIOR DESIGN INC., THE COPYRIGHT IN THE SAME BEING RESERVED TO THEM. NO REPRODUCTION MAY BE MADE WITHOUT THE PERMISSION OF SYNERGY INTERIOR DESIGN INC. ALL PRINTS TO BE RETURNED. THE CONTRACTOR IS TO VERIFY DIMENSIONS & DATA NOTED HEREIN WITH CONDITIONS THE SITE & IS HELD RESPONSIBLE FOR REPORTING ANY DISCREPANCY TO THE DESIGNER FOR ADJUSTMENT.

SYNERGY INTERIOR DESIGN INC

13 Rosewarne Avenue WINNIPEG, MB Canada R2M 0V8
204 233 9159
malvine@synergyinteriors.com

DATE OCTOBER 2013 SCALE 1/8"=1'-0" REVISIONS

DRAWN BY M.G. CHECKED BY

ST JAMES-ASSINIBOIA LIBRARY

1910 PORTAGE AVE. WINNIPEG
CITY OF WINNIPEG

AUTOCAD NUMBER

DWG.

A-5