


**PART PILING PLAN**  
1:125

- NOTES:**
- REFER TO DWG 1-0102-SGAD-A001 FOR GENERAL NOTES.
  - REFER TO DWG 1-0102-SGAD-A002 FOR OVERALL SITE PLAN AND SEQUENCING.
  - PILE DIAMETER (D) = 400mm
  - PILE CUT-OFF ELEVATION = 225.525 UNLESS NOTED OTHERWISE.
  - ESTIMATED PILE REFUSAL EL 210.000

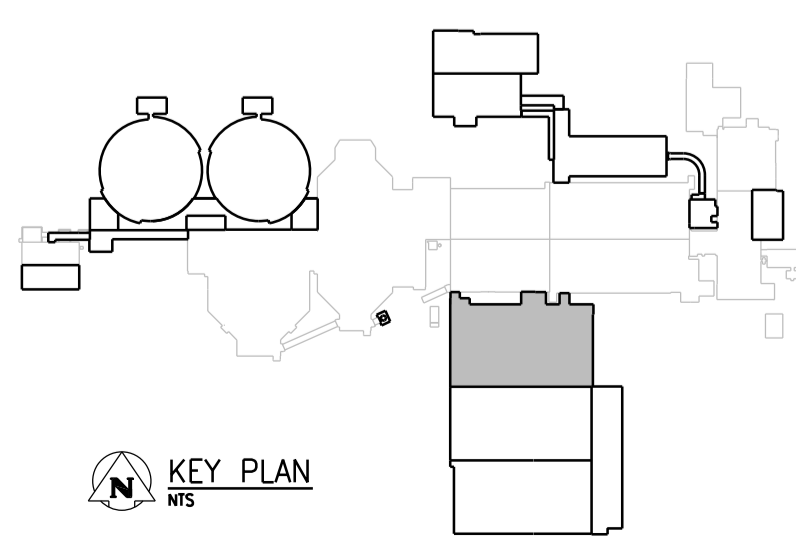

DESIGNED BY: E. LUI		CHECKED BY: B. WILLIAMSON		APPROVED BY: E. LUI		SOUTH END WATER POLLUTION CONTROL CENTRE SEWPC UPGRADING/EXPANSION PROJECT STRUCTURAL BIOREACTORS/BLOWER BUILDING PART PILING PLAN (1)	
DRAWN BY: G. OMORI		SCALE: 1:125		DATE: 2014/06/27		CITY DRAWING NUMBER 1-0102-SFDW-R002	
01 ISSUED FOR ADDENDUM NO. 1 06/2014 G.O. B.W.		00 ISSUED FOR TENDER 06/2014 G.O. B.W.		ISSUED FOR CONSTRUCTION DATE: CONSULTANT NO.: 474248		SHEET REV. SIZE 001 01 A1	