



PILING PLAN
1:125

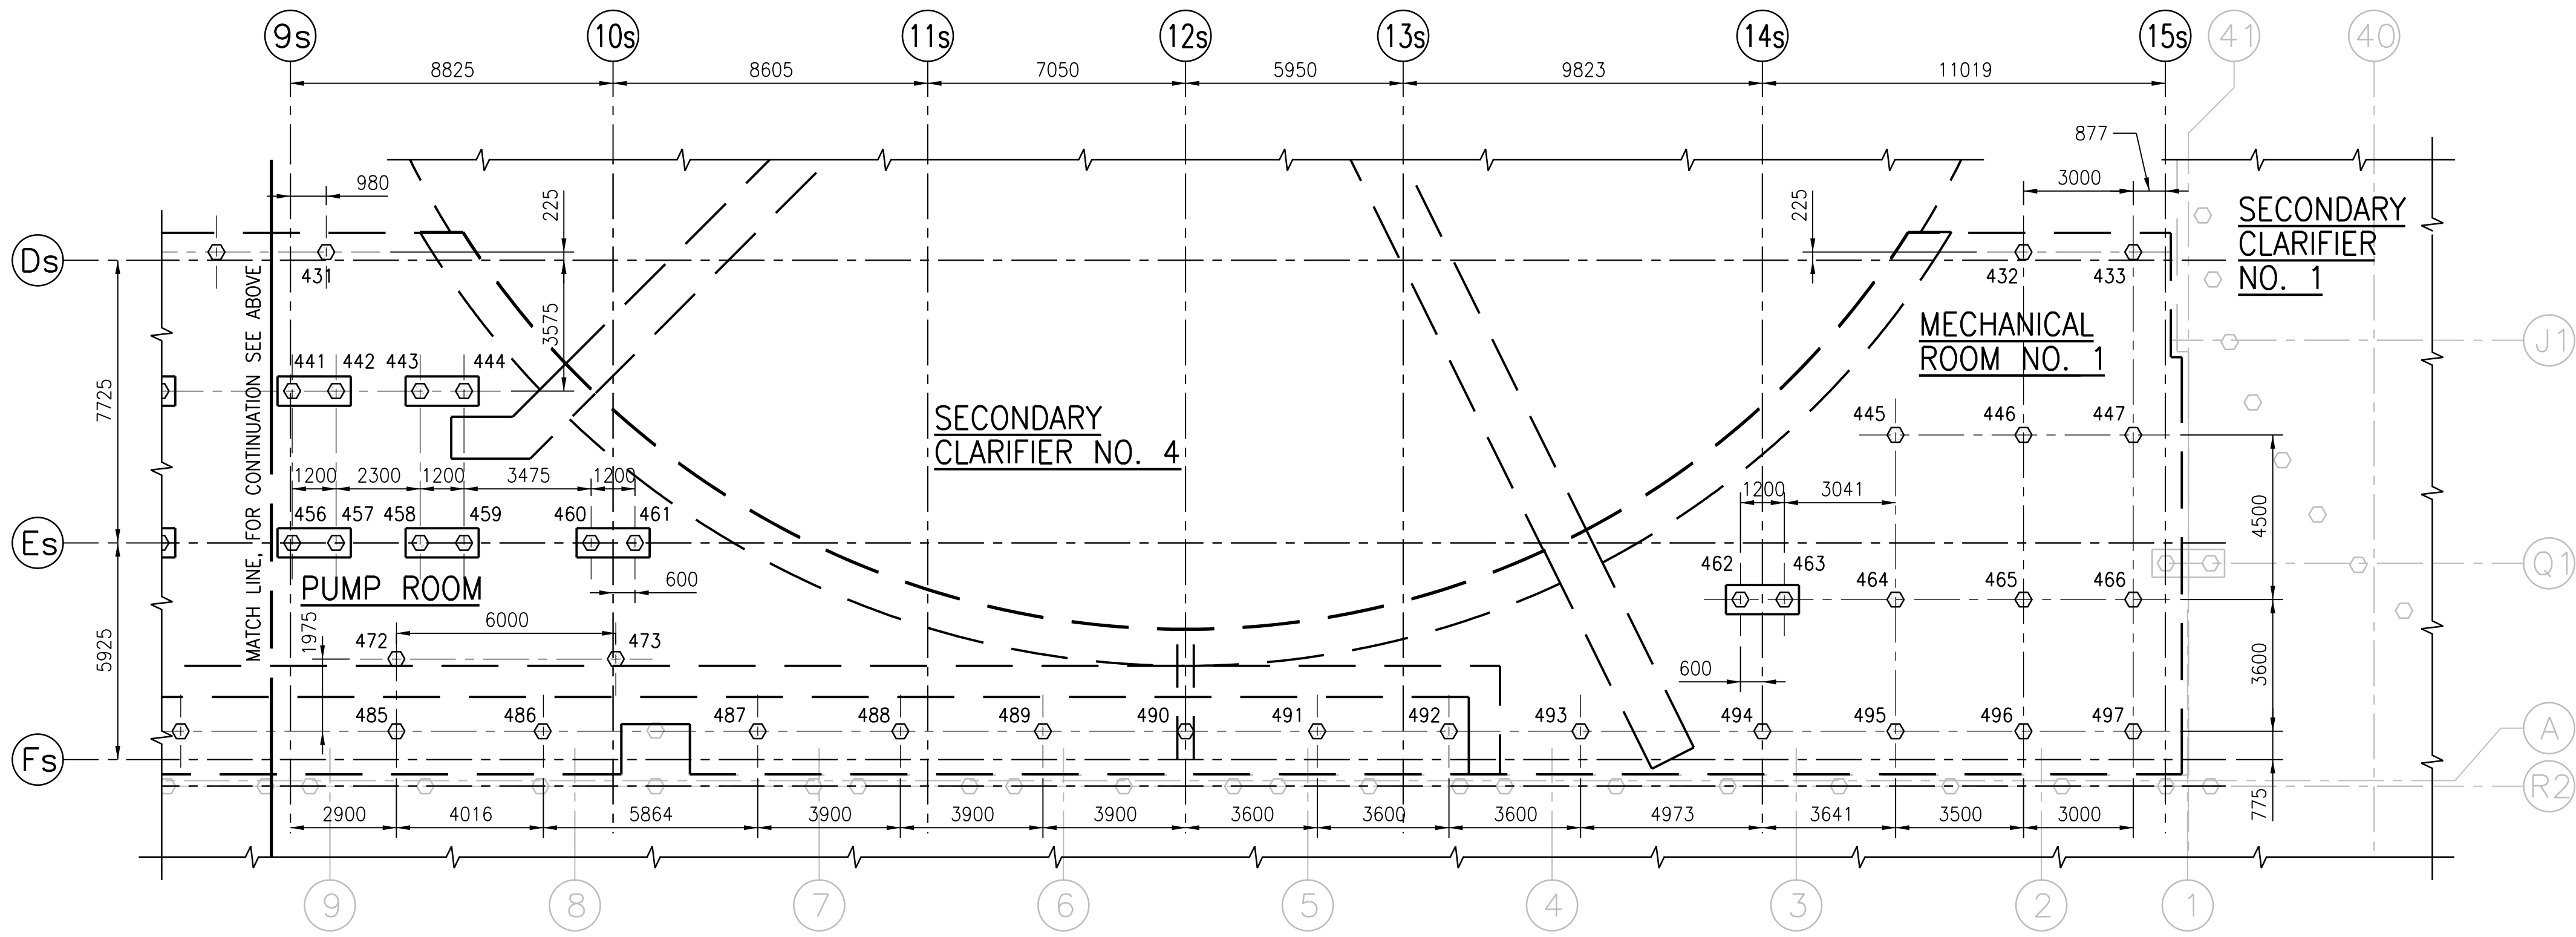

PILING PLAN
1:125


- NOTES:**
- REFER TO DWG 1-0102-SGAD-A001 FOR GENERAL NOTES.
 - REFER TO DWG 1-0102-SGAD-A002 FOR OVERALL SITE PLAN AND SEQUENCING.
 - PILE DIAMETER (D) = 400mm UNLESS NOTED OTHERWISE.
 - PILE CUT-OFF ELEVATION = 226.162 UNLESS NOTED OTHERWISE.
 - PILES UNDER PILE CAP CUT-OFF ELEVATION = 225.562.
 - ESTIMATED PILE REFUSAL EL 213.000.

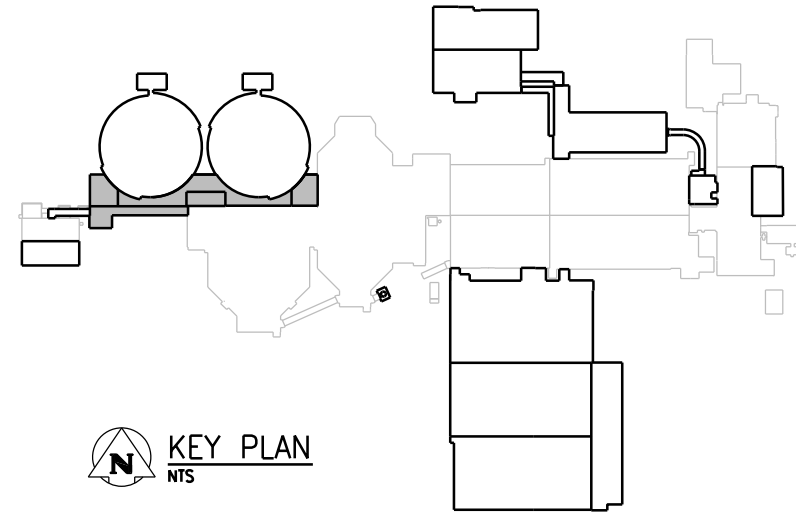

APEGM
Certificate of Authorization
CH2M HILL Canada Ltd.
No. 1441

NO.	REVISIONS	DATE	DESIGN	CHECK
01	ISSUED FOR ADDENDUM NO. 1	07/2014	G.O. B.W.	
00	ISSUED FOR TENDER	06/2014	G.O. B.W.	

CH2MHILL		KCS GROUP OF CONSULTANTS	
DESIGNED BY: E. LUI	CHECKED BY: B. WILLIAMSON	DATE: 2014/06/27	CONSULTANT NO.: 474248
DRAWN BY: G. OMORI	APPROVED BY: E. LUI	ISSUED FOR CONSTRUCTION	
SCALE: 1:125	BY:	DATE:	

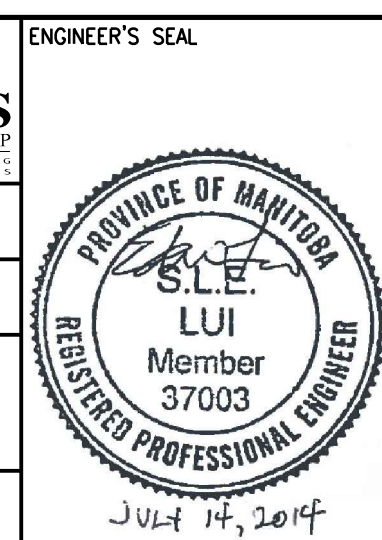

THE CITY OF WINNIPEG
Winnipeg WATER AND WASTE DEPARTMENT

SOUTH END WATER POLLUTION CONTROL CENTRE
SEWPC UPGRADING/EXPANSION PROJECT
STRUCTURAL
PUMP AND MECHANICAL ROOMS - PILING PLAN

CITY DRAWING NUMBER: 1-0102-SFDW-S003
SHEET: 001
REV: 01
SIZE: A1