



PILING PLAN  
1:125

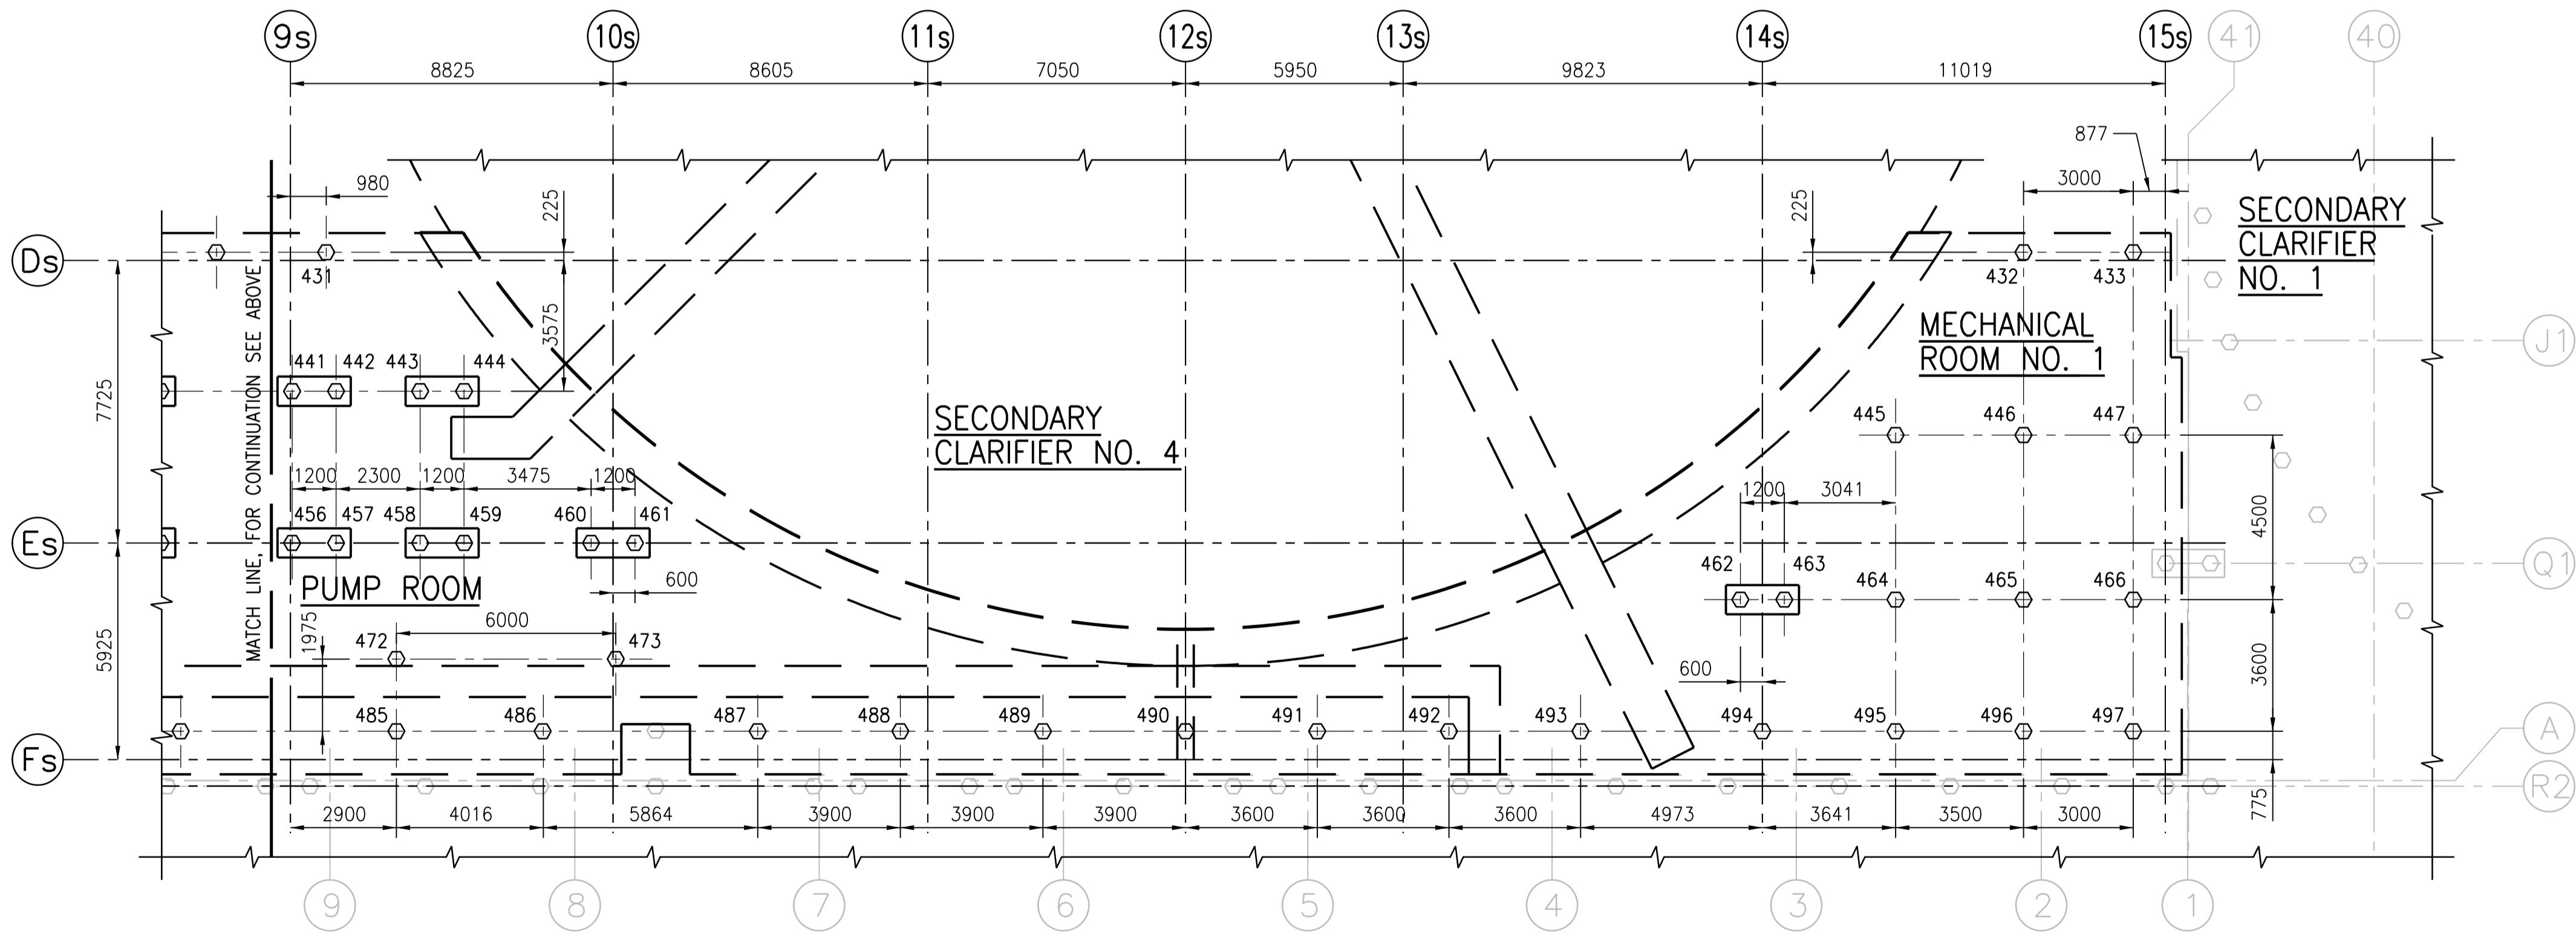

PILING PLAN  
1:125

- NOTES:**
- REFER TO DWG 1-0102-SGAD-A001 FOR GENERAL NOTES.
  - REFER TO DWG 1-0102-SGAD-A002 FOR OVERALL SITE PLAN AND SEQUENCING.
  - PILE DIAMETER (D) = 400mm
  - PILE CUT-OFF ELEVATION = 226.162 UNLESS NOTED OTHERWISE.
  - PILES UNDER PILE CAP CUT-OFF ELEVATION = 225.562.
  - ESTIMATED PILE REFUSAL EL 213.000.

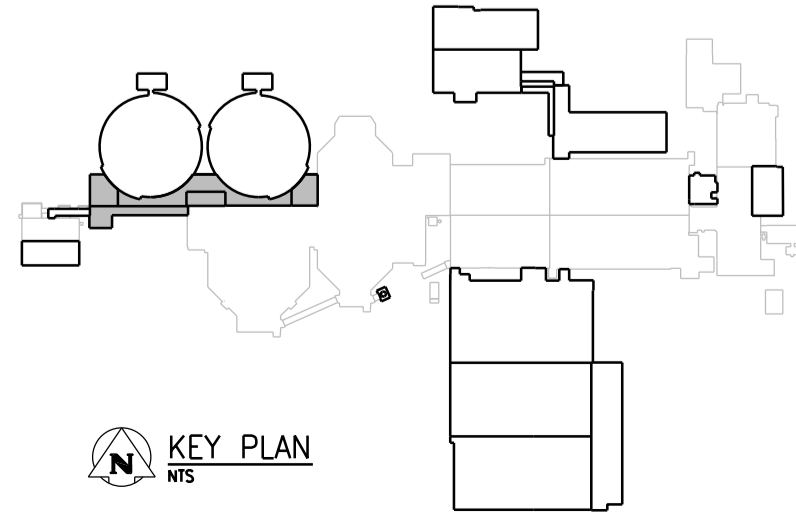

**APEGM**  
Certificate of Authorization  
CH2M HILL Canada Ltd.  
No. 1441

NO.	REVISIONS	DATE	DESIGN	CHECK
00	ISSUED FOR TENDER	06/2014	G.O.	B.W.

<b>CH2MHILL</b>		ENGINEER'S SEAL	
SNC-LAVALIN		KCS GROUP OF COMPANIES	
DESIGNED BY: E. LUI	CHECKED BY: B. WILLIAMSON		
DRAWN BY: G. OMORI	APPROVED BY: E. LUI		
SCALE: 1:125	ISSUED FOR CONSTRUCTION BY:		
DATE: 2014/06/27	DATE:		
CONSULTANT NO.: 474248			

**THE CITY OF WINNIPEG**  
Winnipeg WATER AND WASTE DEPARTMENT

SOUTH END WATER POLLUTION CONTROL CENTRE  
SEWPC UPGRADING/EXPANSION PROJECT  
STRUCTURAL  
PUMP AND MECHANICAL ROOMS - PILING PLAN

CITY DRAWING NUMBER: 1-0102-SFDW-S003  
SHEET: 001  
REV: 00  
SIZE: A1

DATE: JUNE 27, 2014