


PLAN AT EL. 232.870 REF. DRAWING SEP-2468

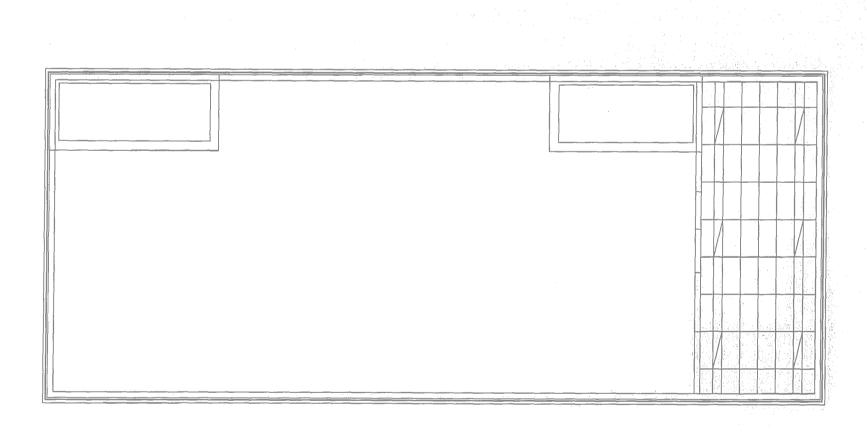

-DOOR FRAME - EXTEND MEMBRANE INTO INSUL. FRAME DOOR FRAME SUPPLIER TO PROVIDE ANCHOR CLIP ANGLES (75×75×4) ON BLOCK, 3 PER SIDE - ETHAFOAM ROD & CAULK TYP. TYPICAL DOOR JAM DETAIL A01 A01 SCALE 1:10

2x4 BLOCKING TO FASTEN FRAME EXP. INSULATING FOAM IN DOOR JAMB

__ETHAFOAM ROD & CAULK TYP.

REFLECTED CEILING PLAN Scale: 1:100

KEY PLAN NTS

- 1. REFER TO DRAWING 4-0102-DGAD-A001 FOR DEMOLITION NOTES AND LEGEND.
- DESIGN AND PROVIDE HOT-DIP GALVANIZED STEEL LINTELS FOR CONCRETE BLOCK AND FACADE. DESIGN IN ACCORDANCE WITH NBC 9.20.5.2. SUMBIT SHOPDRAWINGS SEALED BY A STRUCTURAL ENGINEER LICENSED IN THE PROVINCE OF MANITOBA.
- REFER TO DRAWING 4-0102-DGAD-S004 FOR OPENINGS THROUGH WALL AND SLAB DETAILS.
- RELOCATE DOOR AND INSTALL AT NEW OPENING ON WALL AT GRIDLINE C. PROVIDE TEMPORARY WOOD STRUCTURE VESTIBULE ENCLOSURE SIMILAR TO EXISTING.

SNC+LAVALIN DESIGNED BY: E. LUI B. WILLIA	
DESIGNED BY: CHECKED BY:	G
	C (
The state of the s	
	_IAMS
DRAWN BY: G. OMORI J. CHI	-
Certificate of Authorization SCALE: NTS ISSUED FOR CON	ONSTRU
CH2M HILL Canada Ltd. DATE: 2014/06/27 DATE:	
No. 1441 00 ISSUED FOR TENDER 06/2014 G.O. B.W. CONSULTANT NO.: 474248	
NO PEVISIONS OF THE DESIGN CHECK 474248	

	CH2MHILL _®							ENGINEER
						•))	KGS GROUP	
						SNC+LAVALIN	CONSULTING ENGINEERS	يعو
						DESIGNED BY:	CHECKED BY:	1/3
_						E. LUI	B. WILLIAMSON	1/2
						DRAWN BY:	APPROVED BY:	1 /-
						G. OMORI	J. CHENG	11=6
						SCALE: NTC	ISSUED FOR CONSTRUCTION	1121
						NTS	BY:	REGISTER
						DATE: 2014/06/27	DATE:	1/2
	00	ISSUED FOR TENDER	06/2014	G.O.	_ · · · ·	CONCLUTANT NO		-
١	NO.	REVISIONS	DATE	DESIGN		474248		b

EER'S SEAL

THE CITY OF WINNIPEG Winnipeg WATER AND WASTE DEPARTMENT

SOUTH END WATER POLLUTION CONTROL CENTRE SEWPCC UPGRADING/EXPANSION PROJECT STRUCTURAL UV DISINFECTION FACILITY PLANS

CITY DRAWING NUMBER SHEET REV. SIZE 4-0102-SGAD-U001

FILE NAME: 4-0102-SGAD-U001.dgn

