



Drawing Schedule

Number	Title
L1	Cover Sheet
L2	Scope Plan
L3	Layout Plan
L4	Grading Plan
L5	Misc Details

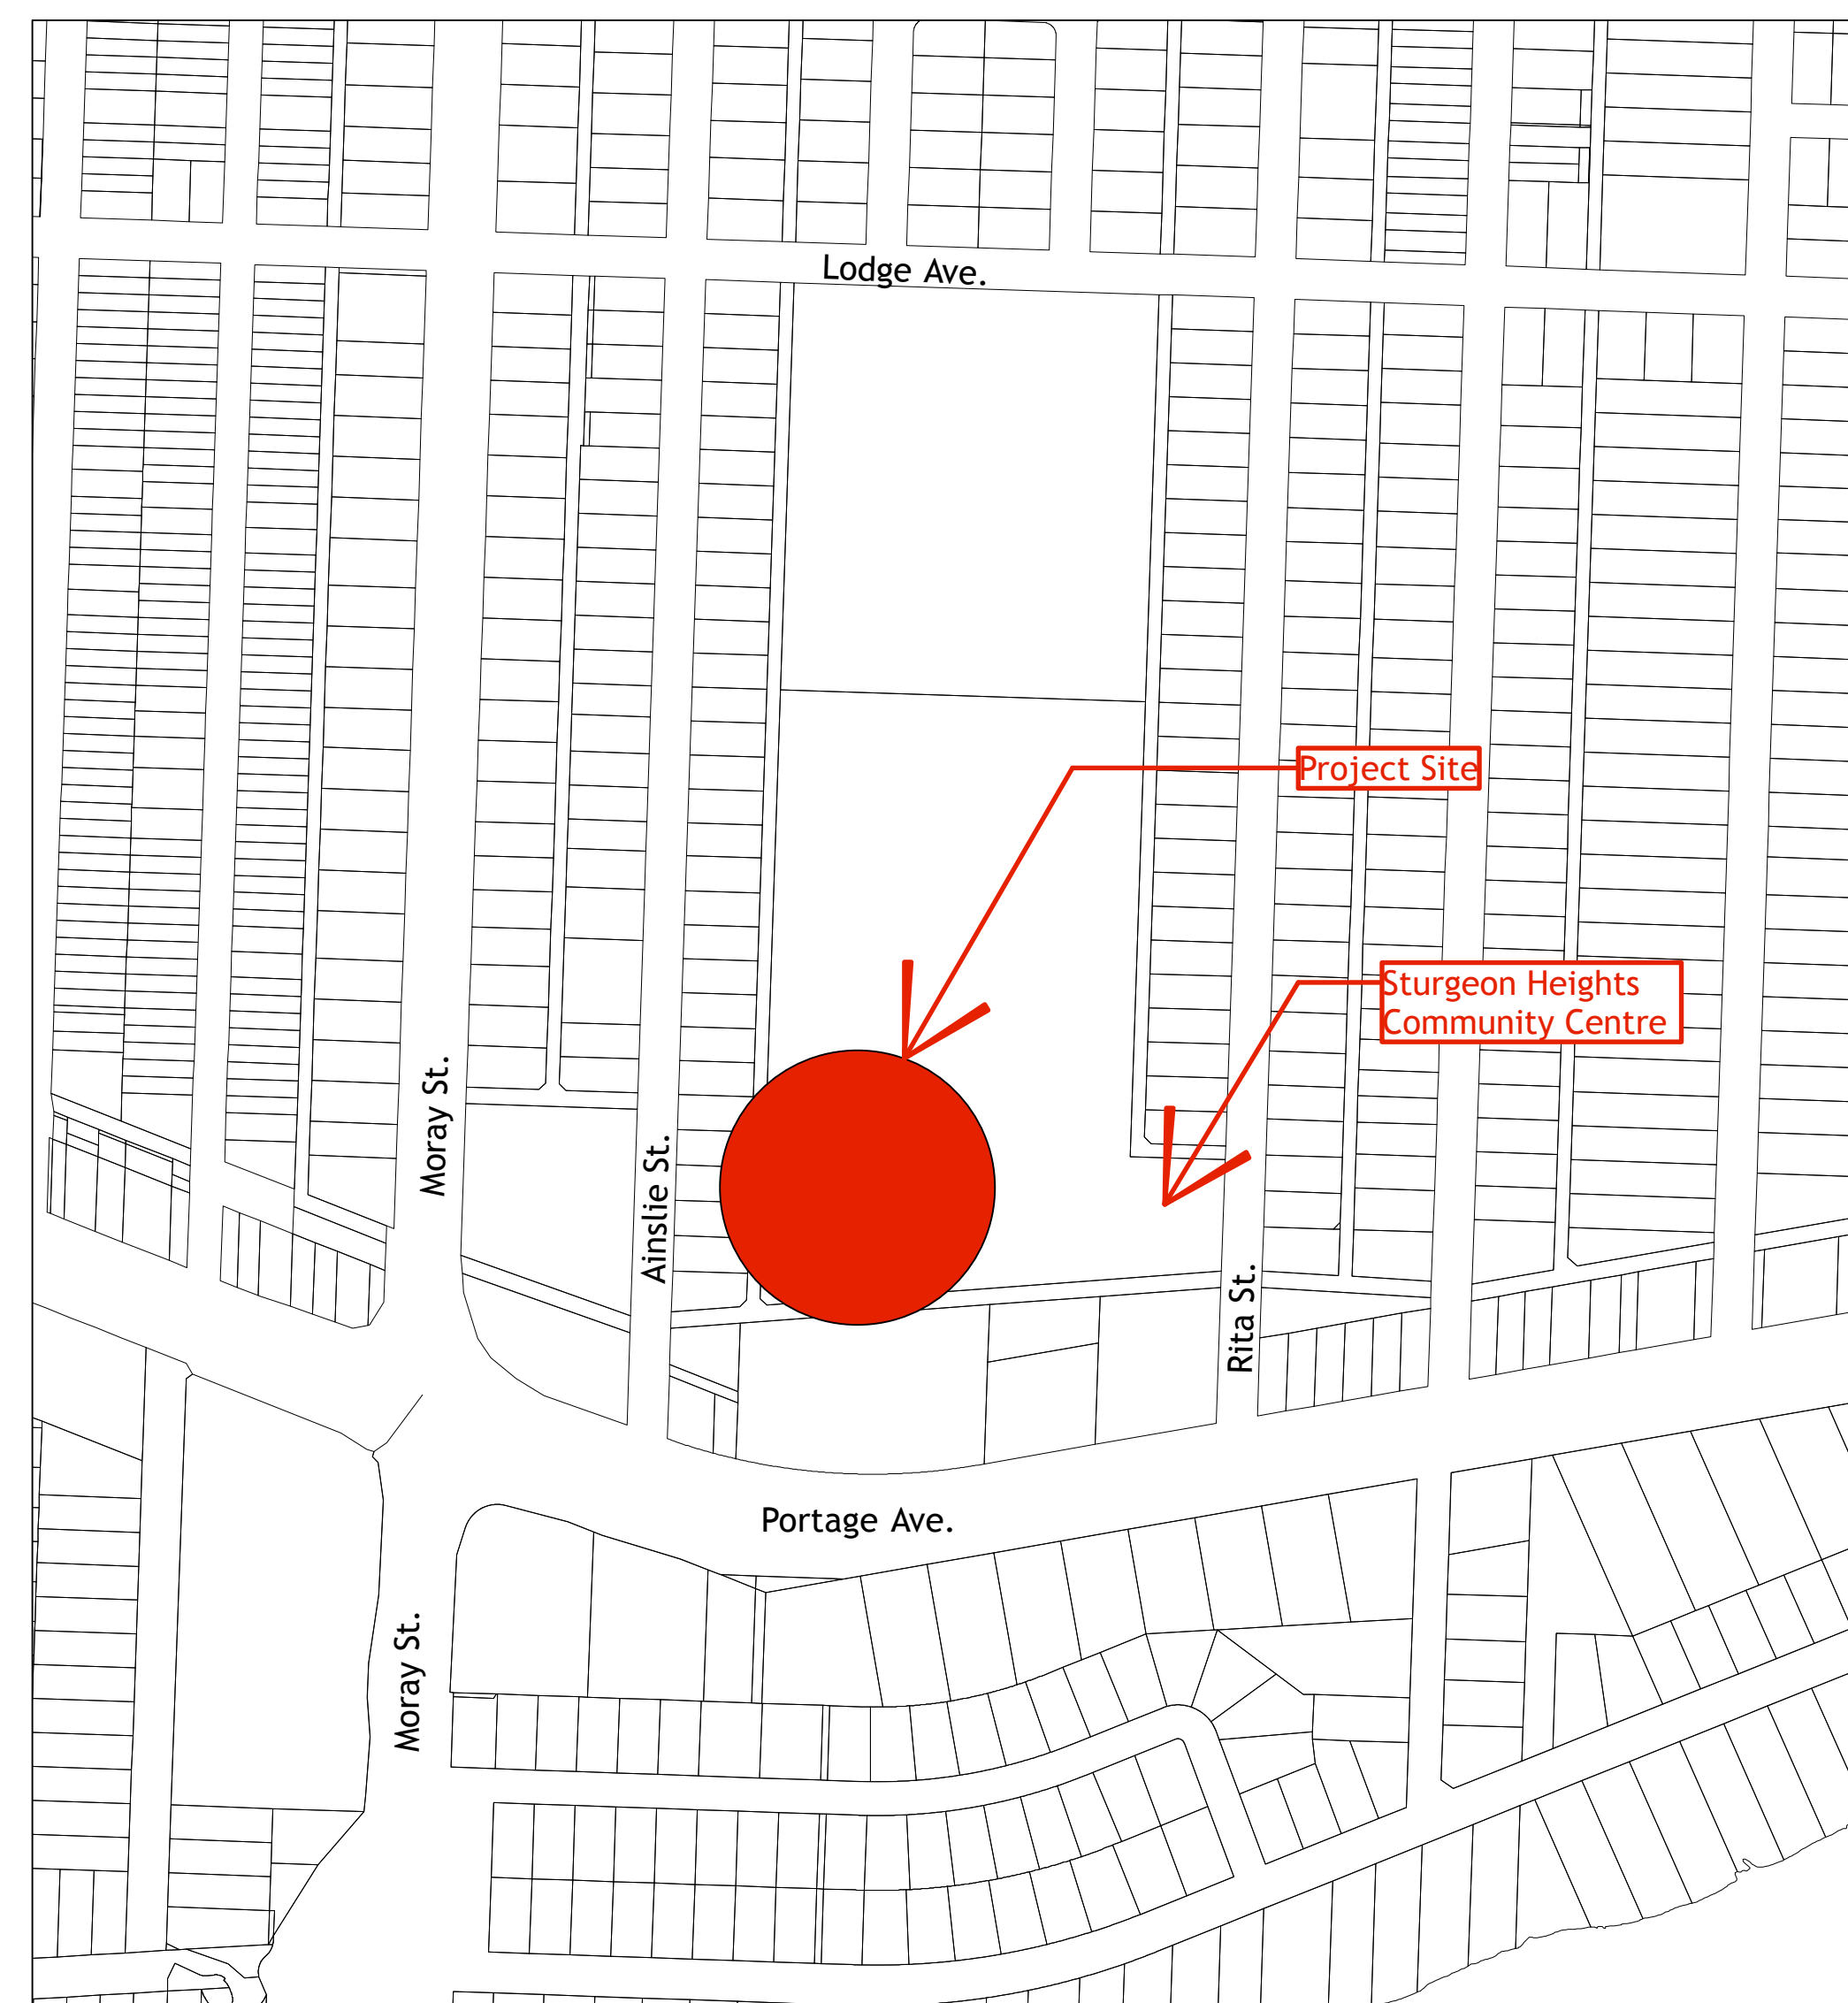

1 Context Map
L-1 Scale: 1:3000

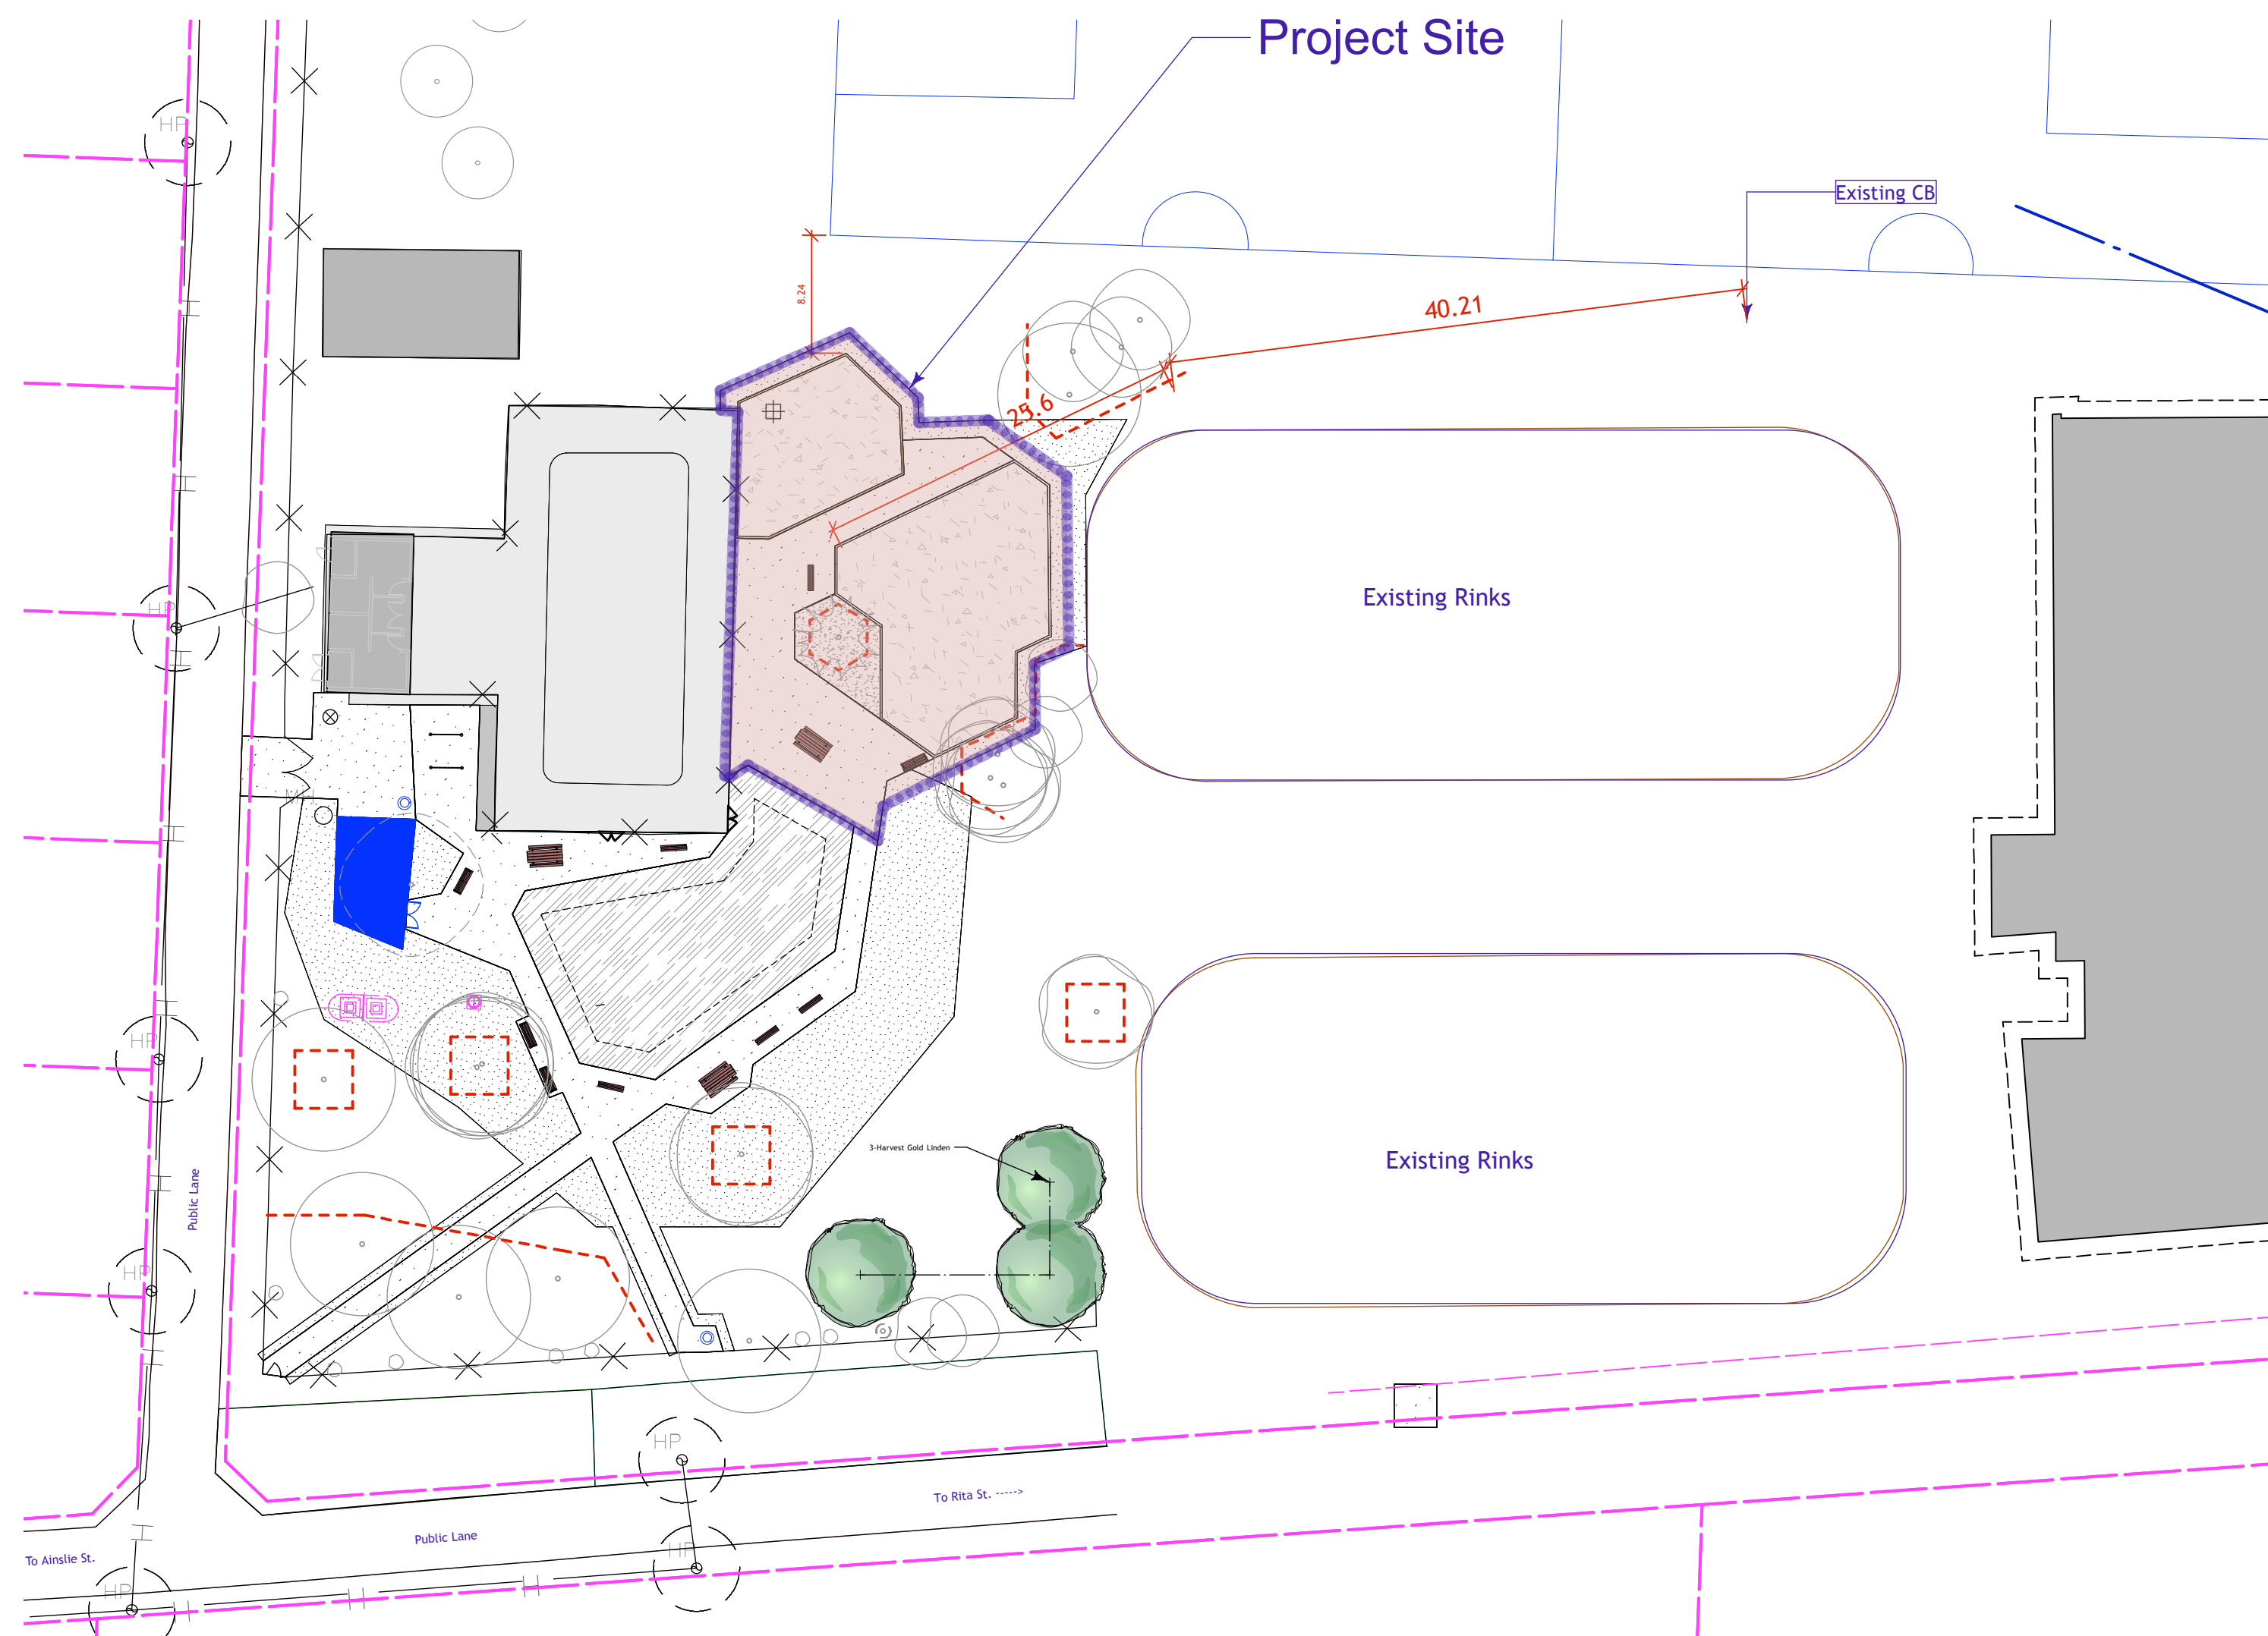

2 Site Overview
L-1 Scale: 1:400

1. This drawing shall not be used for construction unless signed and sealed by Landscape Architect.
2. Variations and modifications to the work shown will not be allowed without prior written consent of Landscape Architect.
3. Drawing and Specifications, as instruments of service, are the property of the Landscape Architect. The copyright is reserved in the name of the Landscape Architect. No reproduction may be made without the prior written consent of the Landscape Architect.
4. Contractors/bidders are hereby granted a limited licence to reproduce these drawings for the purposes of bidding. Such reproductions are not to be used for construction.

No.	Date	Issue Notes
B	3/26/14	For Bid Opportunity
A	3/6/14	For Pre Bid Opp Review

Consultant

Project Title
Golden Gate Park Playground

Drawing Title
Cover Sheet

Drawing No.
L-1

of
5