



ADDRESS: 50 MYRTLE STREET PROJECT No: SHEET TITLE: 2014.07.07 DATE: 2014.07.25 FILE NAME: 50MT.dwg

NOTES:

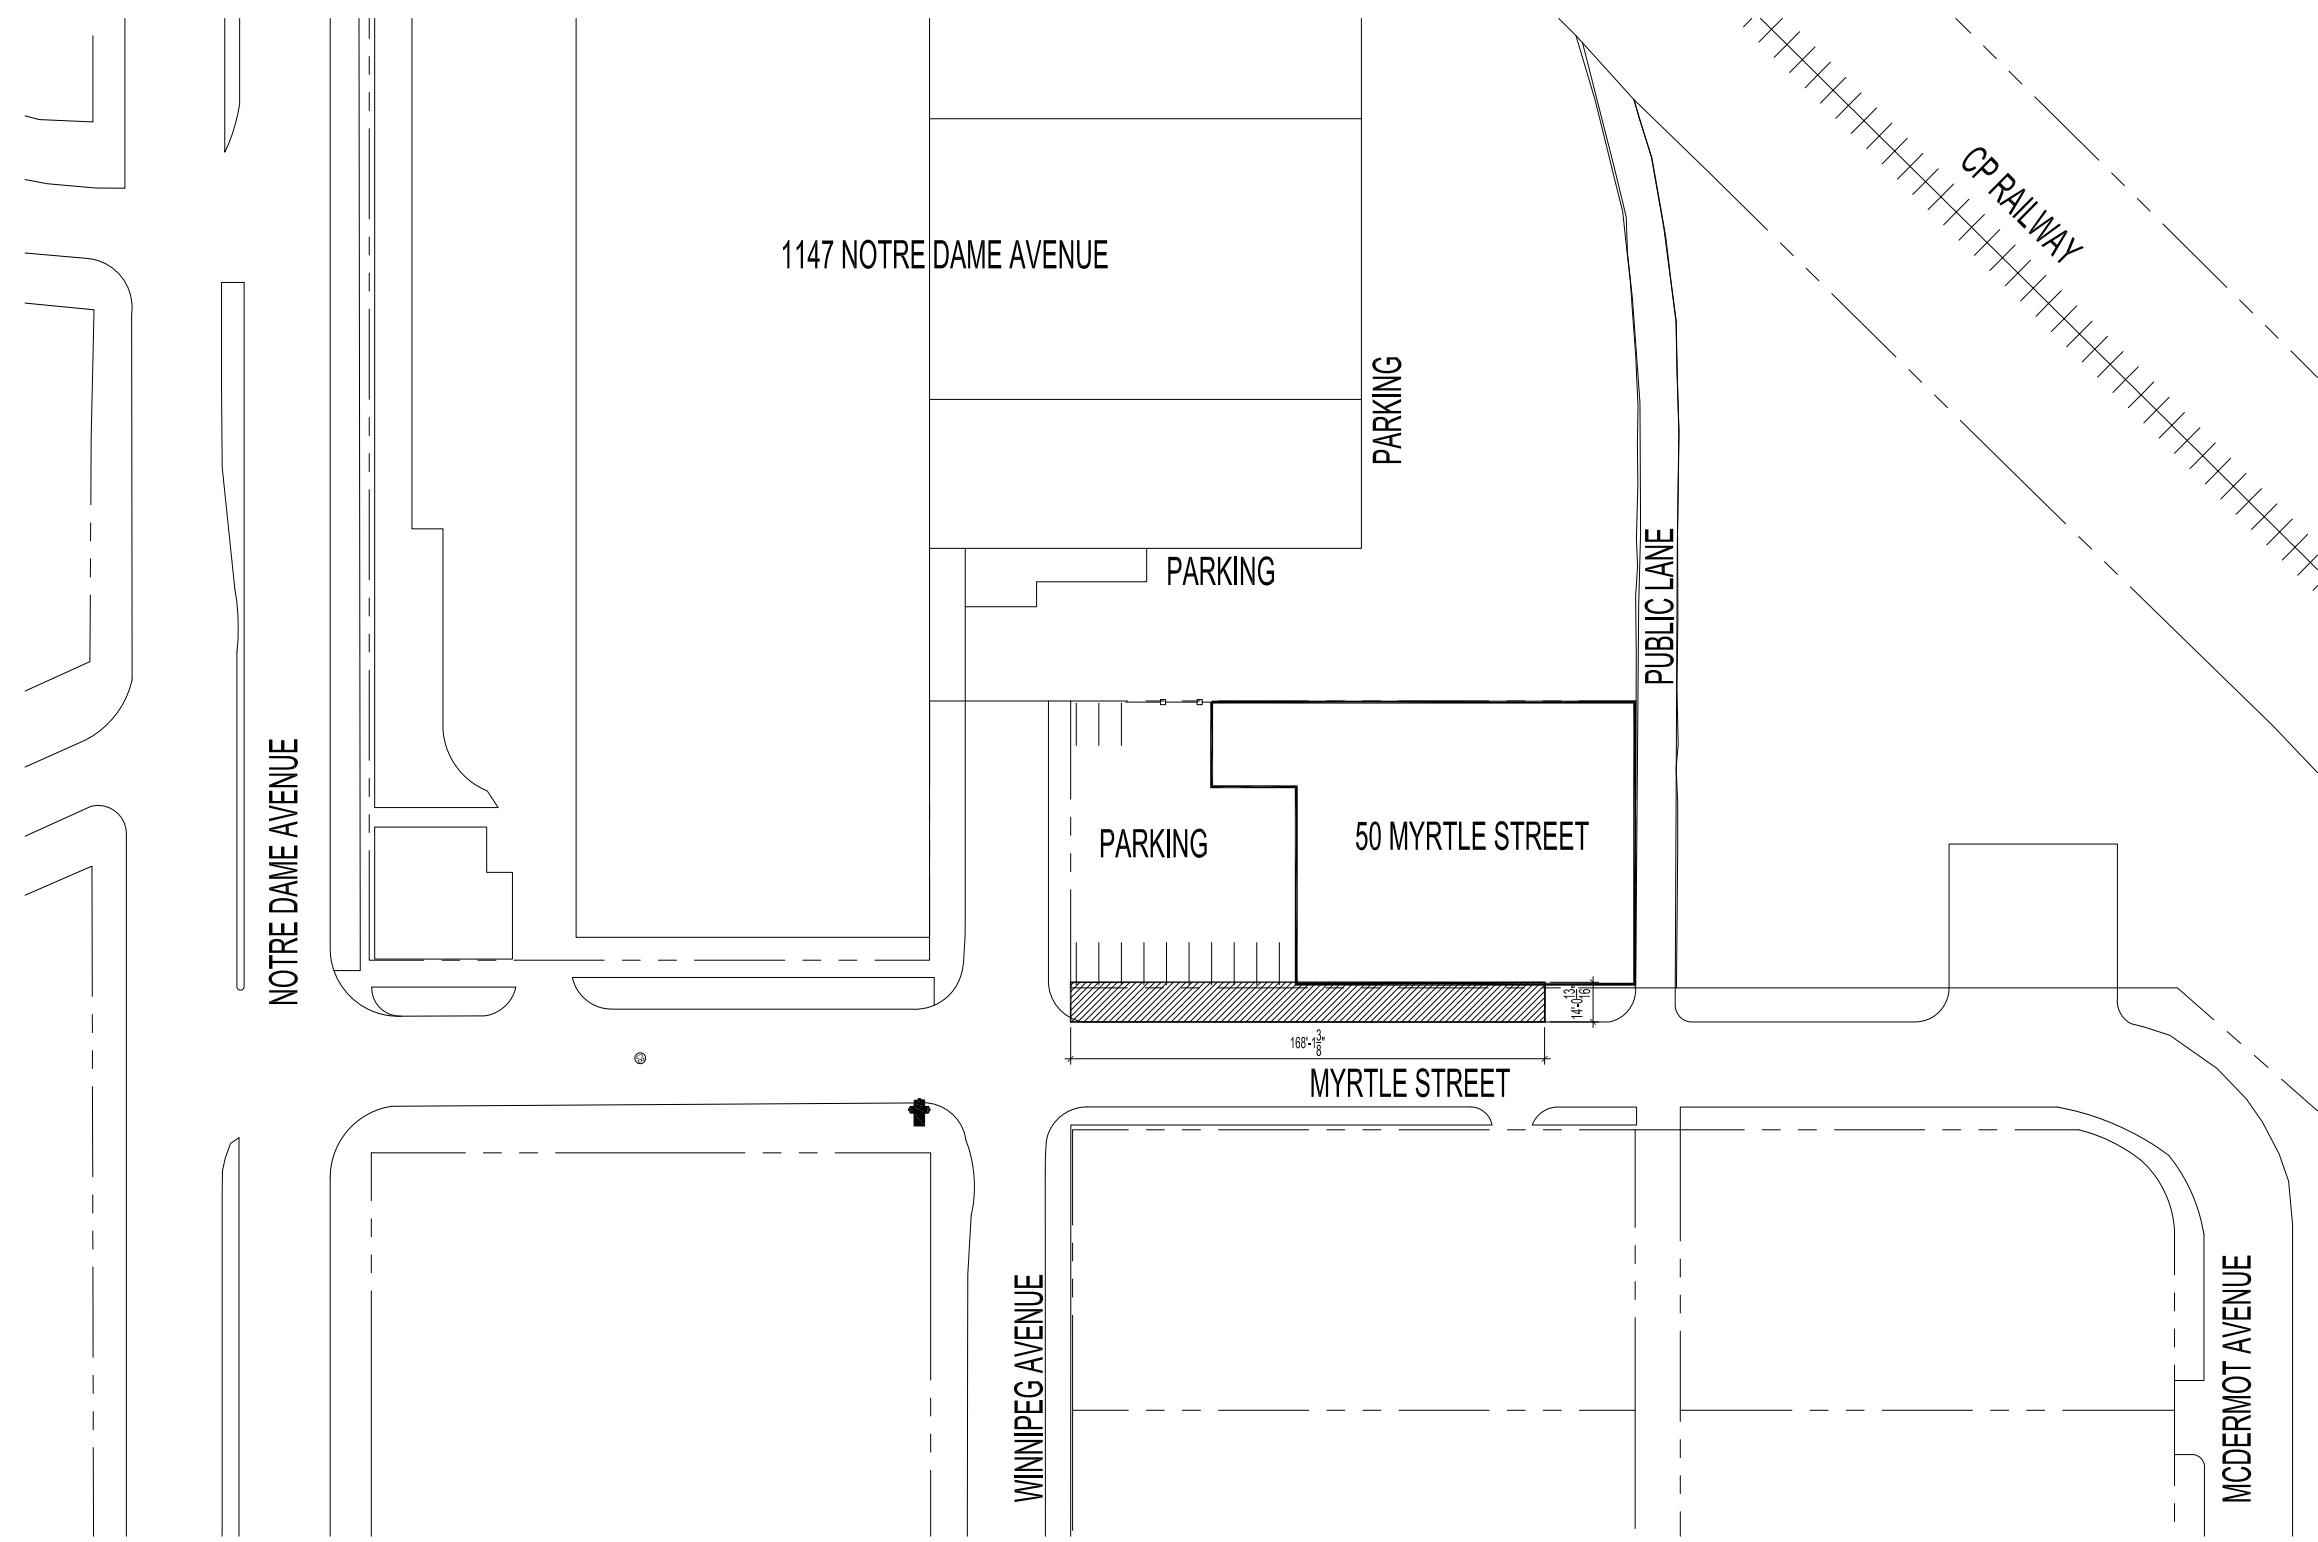

SNOW REMOVAL AREA = 2,366 SQ. FT.

 

No.	REVISION/DESCRIPTION	BY	DATE
SEAL			

DRAWN	JGR / TC	CHECKED	DESIGNED	APPROVED
DATE	2014.07.25	USER	APPROVAL	

Winnipeg THE CITY OF WINNIPEG  
 PLANNING, PROPERTY AND  
 DEVELOPMENT DEPARTMENT  
 MUNICIPAL ACCOMMODATIONS DIVISION  
 3-65 GARRY STREET, R3C 4K4

PROJECT  
 CITY OF WINNIPEG ARCHIVES

50 MYRTLE STREET  
 SHEET TITLE  
 SITE PLAN

0050MTSP

SCALE	PROJECT No:	SHEET No:
AS SHOWN		C1

MAIN FLOOR PLAN  
 NOT TO SCALE: FOR INFORMATION ONLY