
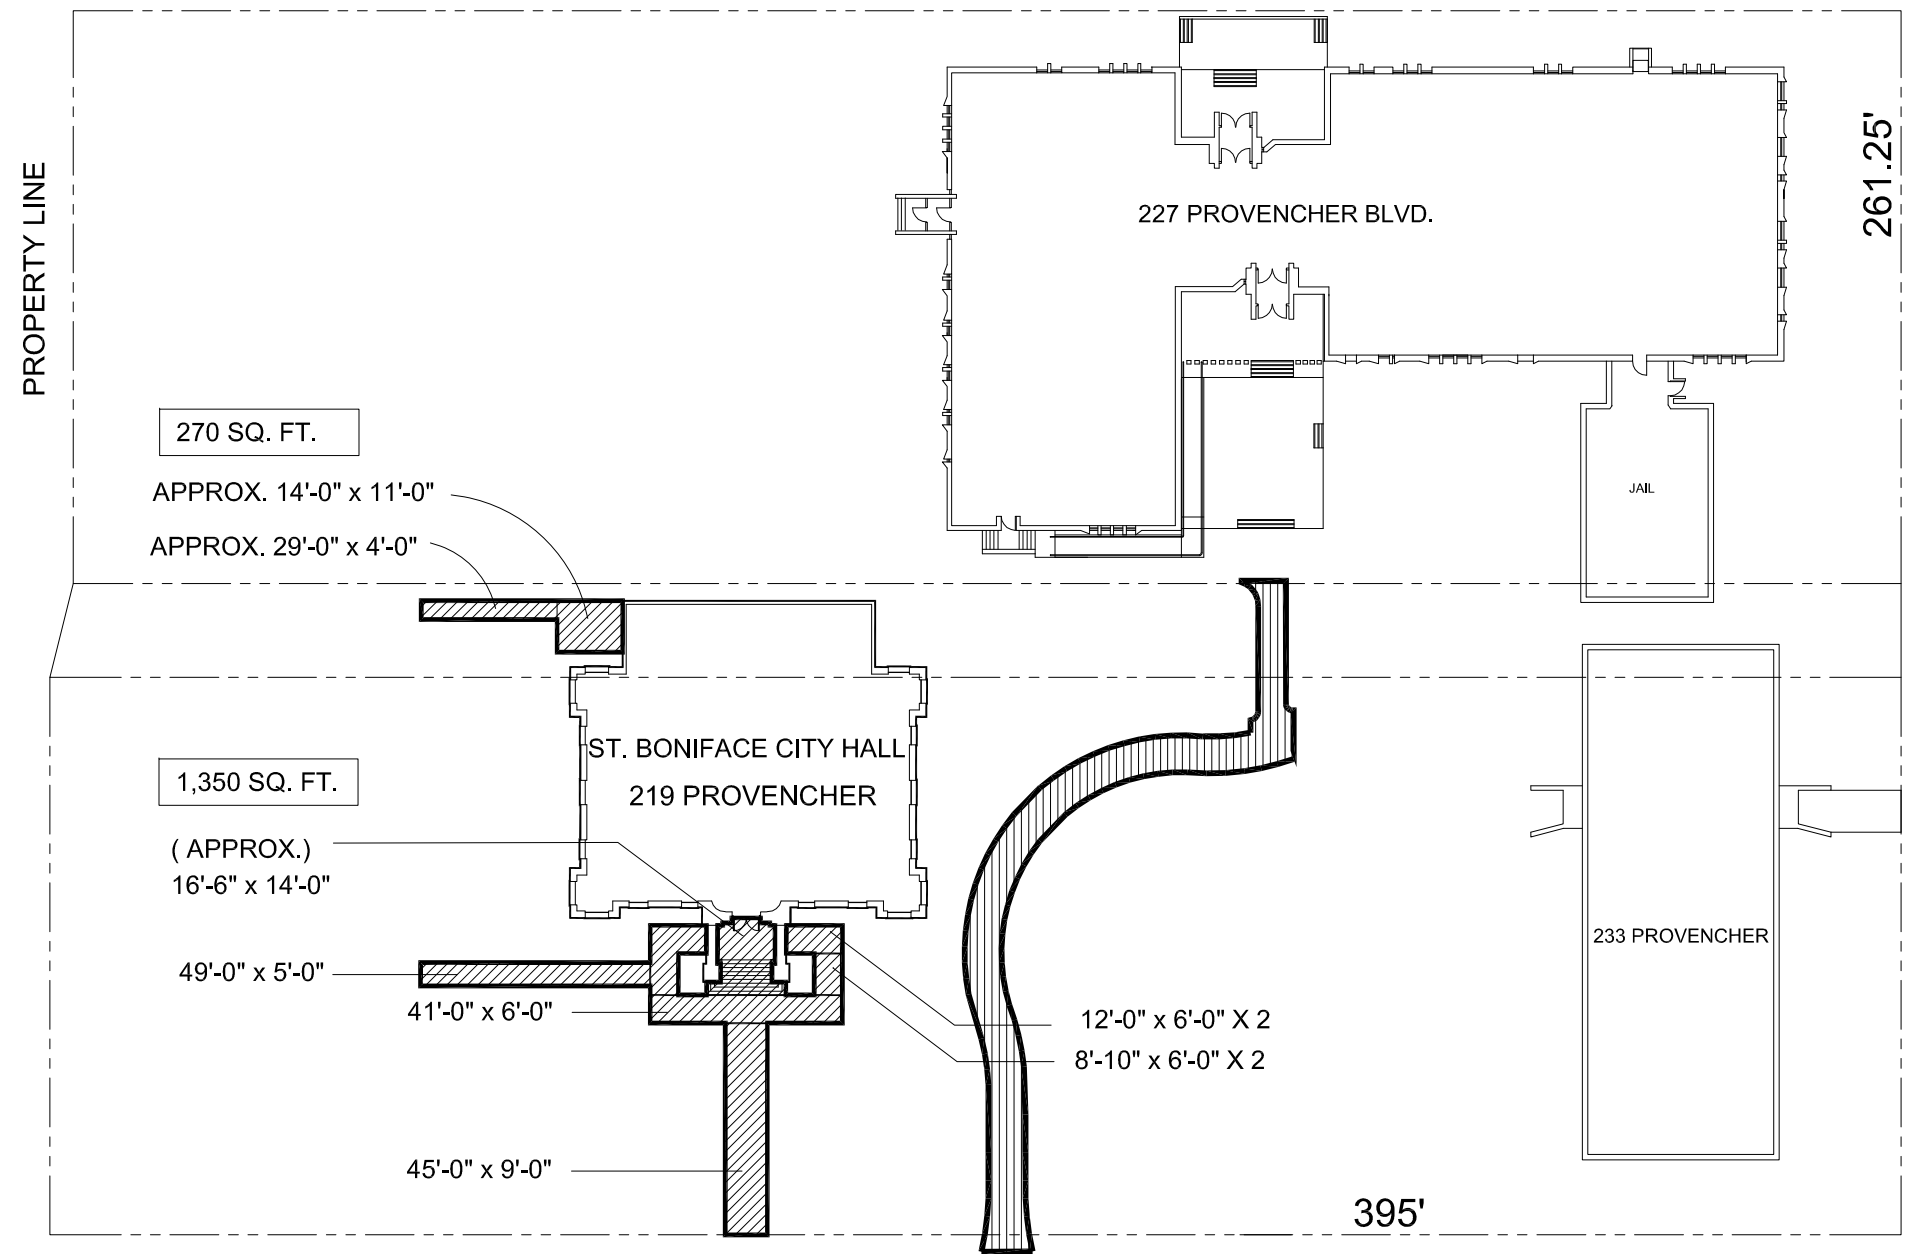
 


RUE DUMOULIN

 

BOULEVARD PROVENCHER

 219 PROVENCHER TOTAL:
AREA OF SNOW REMOVAL
(1,350 + 270)
1,620 SQUARE FEET

 JARDIN de SCULPTURE PATHWAY:
AREA OF SNOW REMOVAL
1,434 SQUARE FEET

GRAND TOTAL OF SNOW REMOVAL AREAS : (1,620 + 1,434) = 3,054 SQ. FT.

NO.	REVISION/DESCRIPTION	BY	DATE
SEALS			

DRAWN BY:	CHECKED BY:	APPROVED:
DATE: 2014.07.28	USER APPROVAL:	

 THE CITY OF WINNIPEG
PLANNING, PROPERTY AND
DEVELOPMENT DEPARTMENT
3-65 GARRY STREET
R3C 4K4

PROJECT:

219 Provencher

SHEET TITLE:
Site Plan - Parking Lot

0219PVSP

SCALE: N.T.S.	PROJECT NO:	SHEET NO: P-1
------------------	-------------	------------------

File Name:
Date:
Sheet no.:
Description:
Project No.:
Address: