
 


ADDRESS: 261 DONALD STREET PROJECT No: DESCRIPTION: SITE PLAN DATE: 2011.10.03 FILE NAME: 0251DNSP.dwg/C1

NOTES :

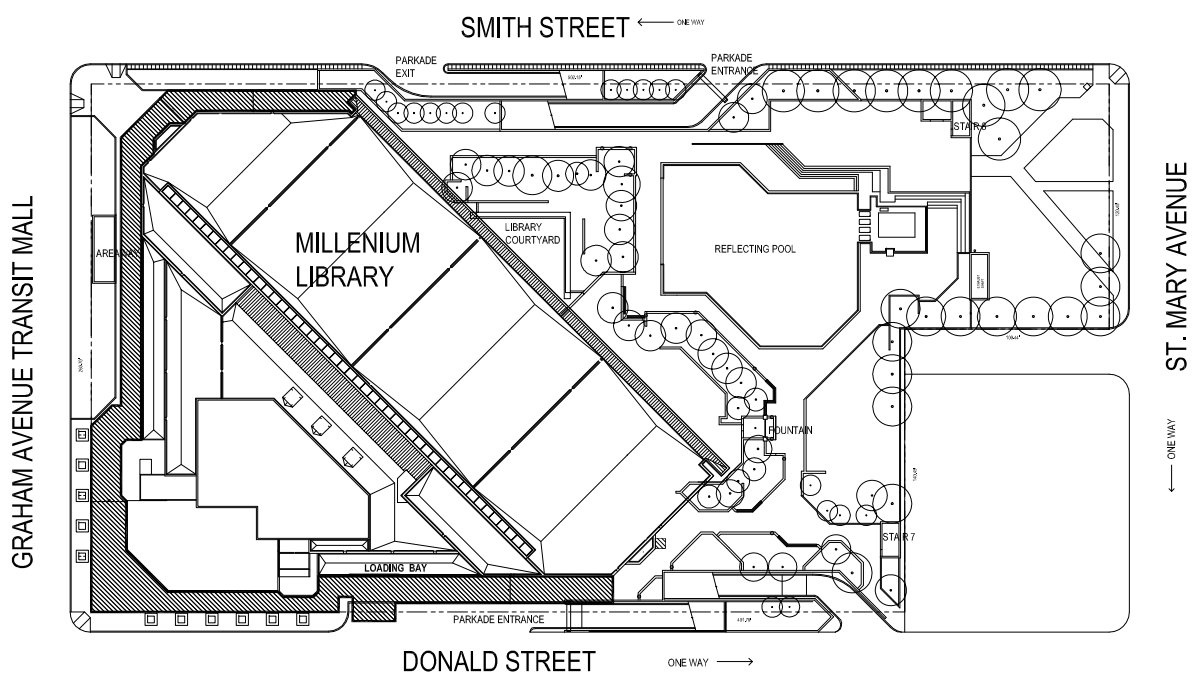

AREA TO BE CLEARED OF SNOW = 7,628 sq. ft. 

NO.	REVISION/DESCRIPTION	BY	DATE
SEALS			

DRAWN BY	TC	CHECKED BY	APPROVED
DATE	2011.05.21	USER APPROVAL	

CITY OF WINNIPEG
PLANNING, PROPERTY AND DEVELOPMENT DEPARTMENT
CIVIC ACCOMMODATIONS DIVISION
300 - 65 GARRY ST. R3C 4K4

PROJECT
MILLENNIUM LIBRARY

261 DONALD STREET

SHEET TITLE
SITE PLAN
SNOW REMOVAL

0251DNSP

SCALE NOT TO SCALE	PROJECT NO.	SHEET NO. C1
-----------------------	-------------	-----------------