


TOTAL AREA OF SNOW REMOVAL
1,979 SQ. FT.

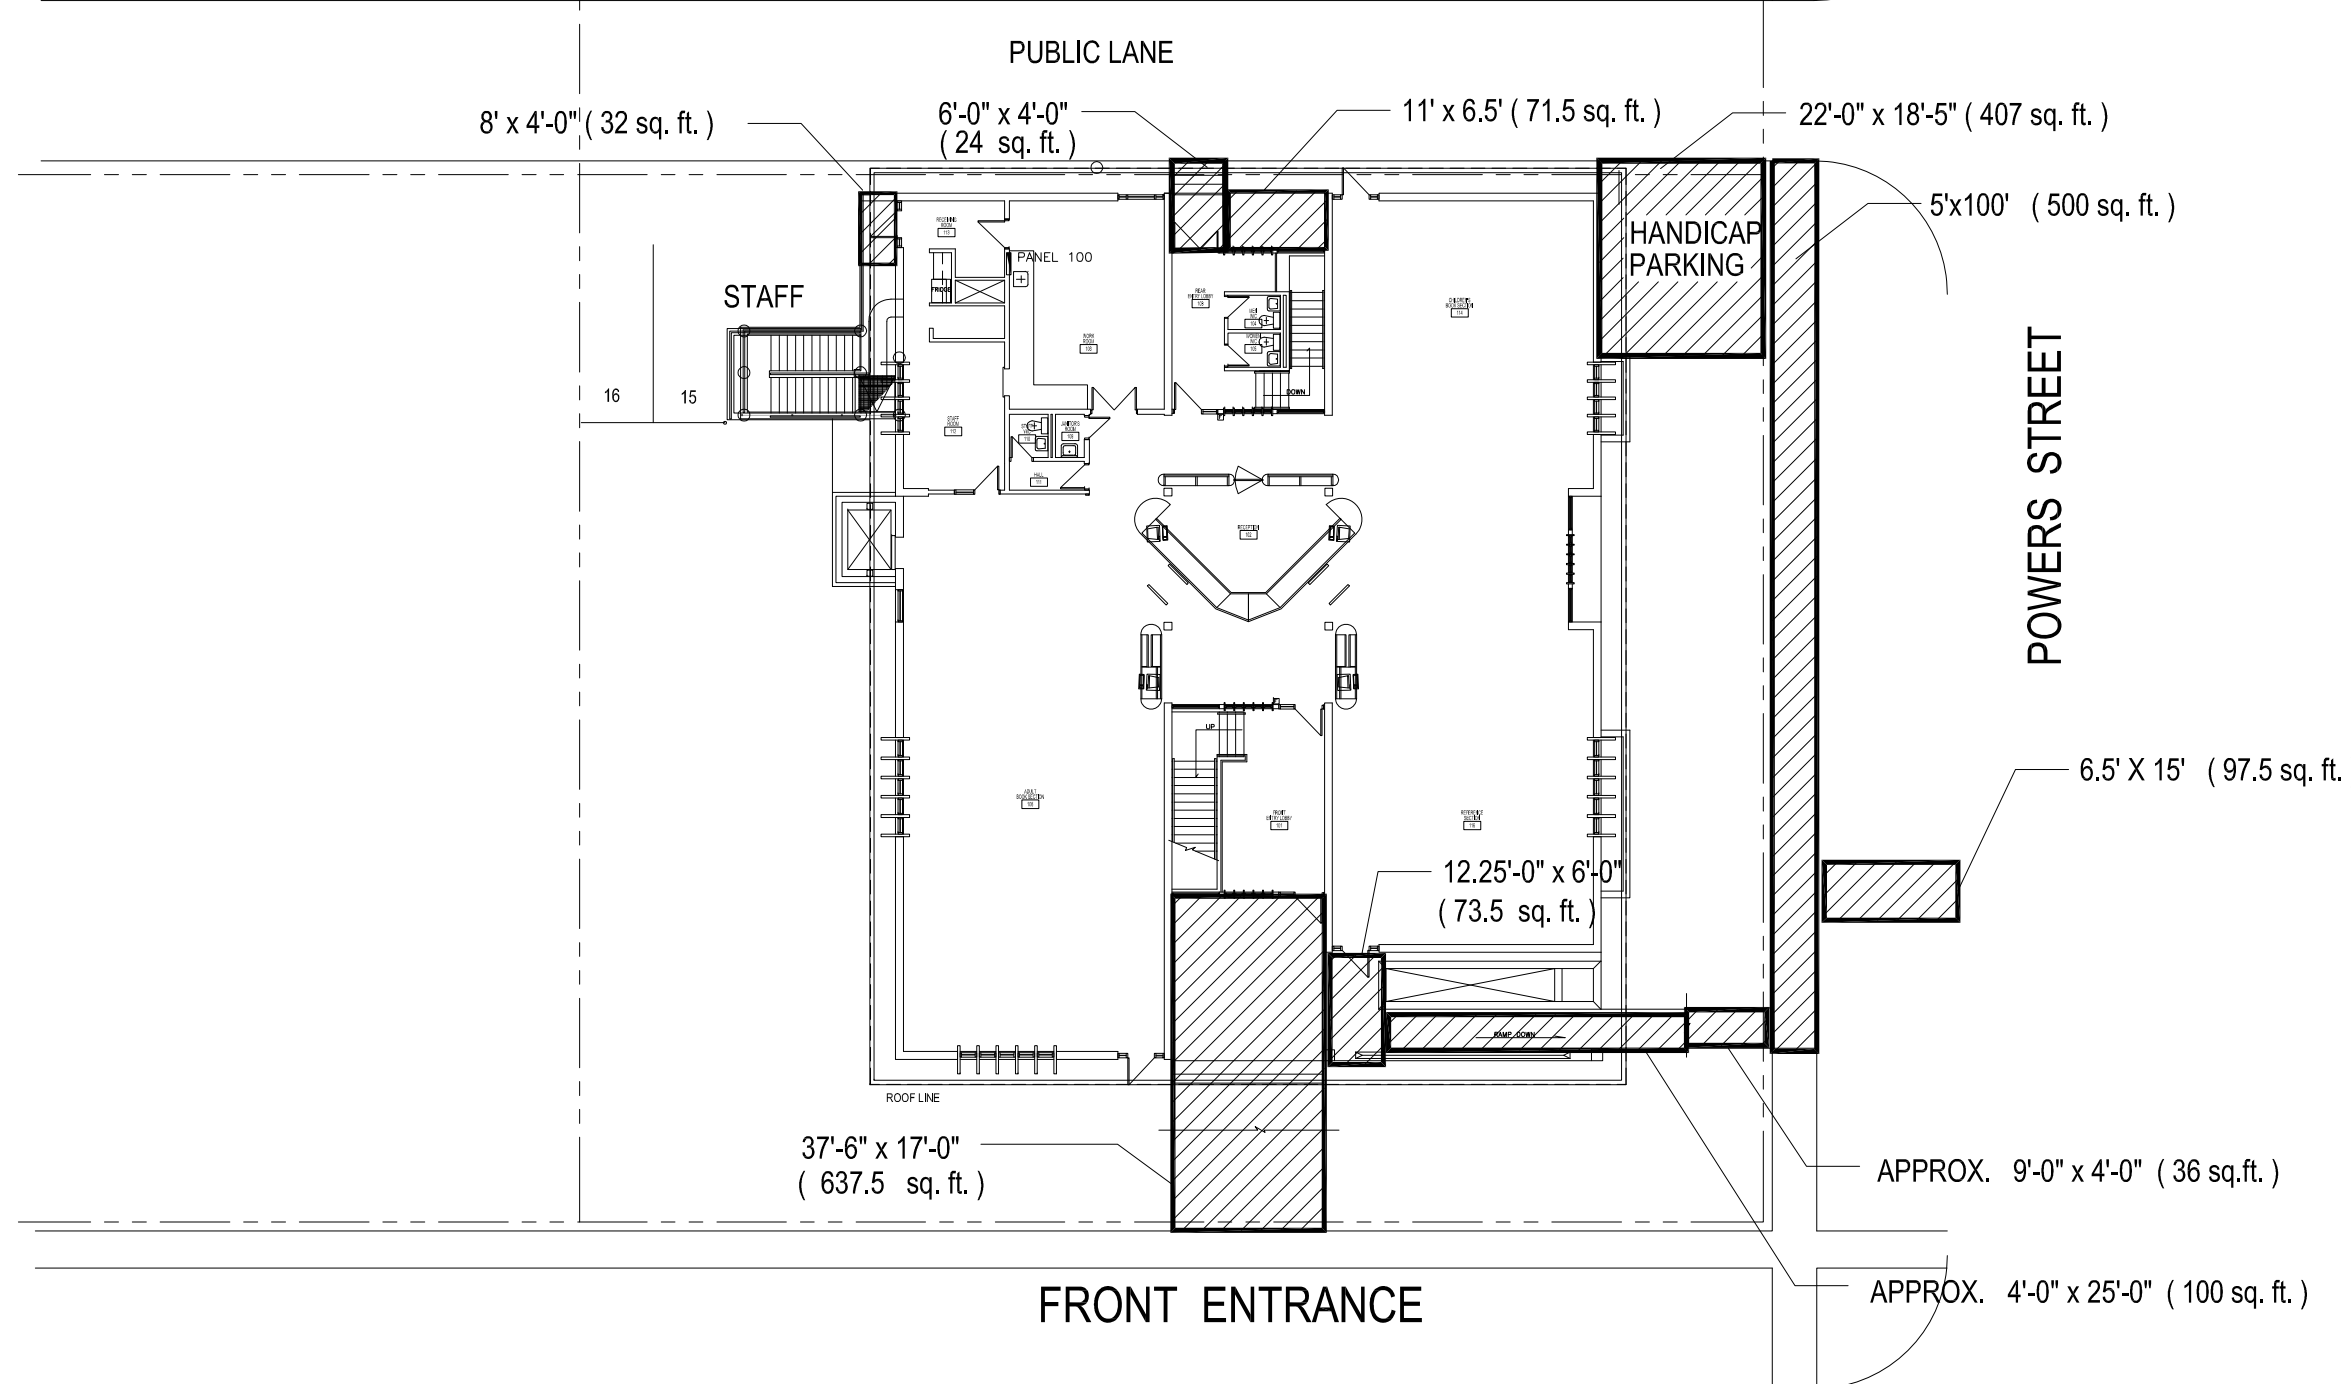

NO.	REVISION/DESCRIPTION	BY	DATE
SEALS			

DRAWN BY	CHECKED BY	APPROVED
DATE 2014.07.09	USER APPROVAL	


 THE CITY OF WINNIPEG
 PLANNING, PROPERTY AND
 DEVELOPMENT DEPARTMENT
 3-65 GARRY STREET
 R3C 4K4

365 JEFFERSON AVENUE
WEST KILDONAN LIBRARY

SHEET TITLE
SNOW CLEARING SITE PLAN

0365JFSP

SCALE	PROJECT NO	SHEET NO
NOT TO SCALE		