


File Name
Date
Description
Project No.
Address



PRIORITY 2: / PRIOR TO 10:00 a.m.
NOV.1/2010 TO MAY 31/2011

NOTES :

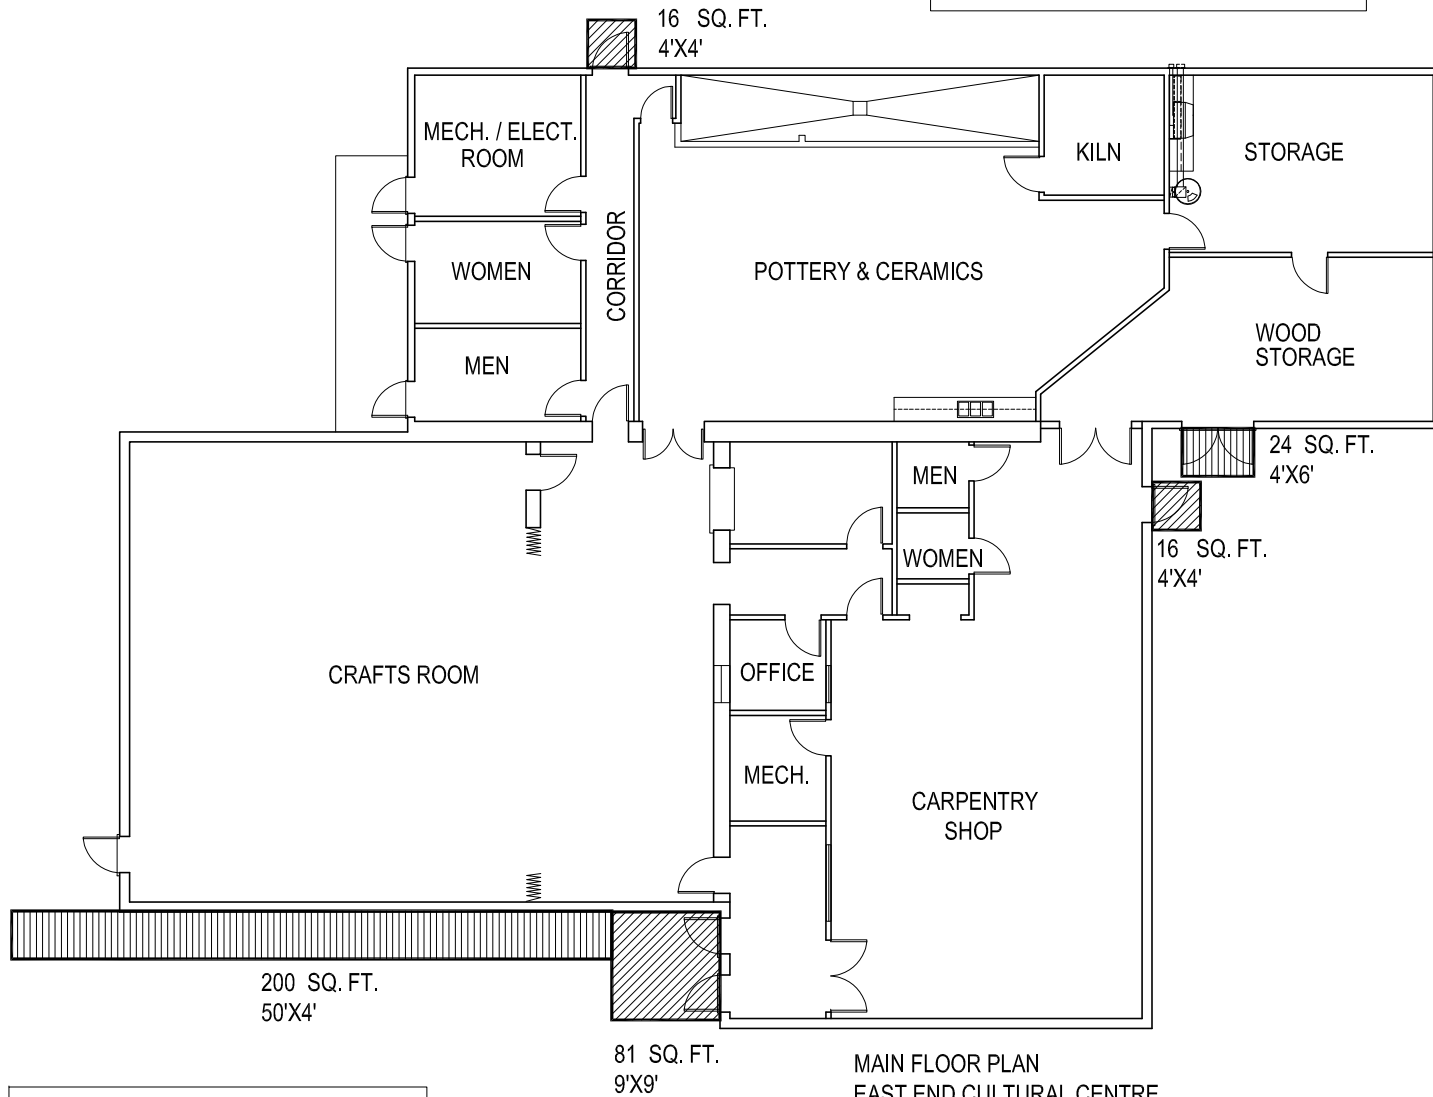

AREA TO BE CLEARED OF SNOW:
 $200 + 81 + 16 + 20 + 16 = 337 \text{ SQ. FT.}$

MAIN FLOOR PLAN
EAST END CULTURAL CENTRE
575 LARSEN

NO.	REVISION/DESCRIPTION	BY	DATE
SEALS			

DRAWN BY	CHECKED BY	APPROVED
DATE 2011.09.30	USER APPROVAL	



PROJECT

575 LARSEN AVE.

SHEET TITLE
SNOW REMOVAL

0575LR01

SCALE	PROJECT NO.	SHEET NO.
N.T.S.	817-2011	