


File Name 0601AKSP.DWG Date 9/7/15 Sheet no. Description SITE PLAN Project No. 601 AIKINS STREET Address 601 AIKINS STREET

NOTES:

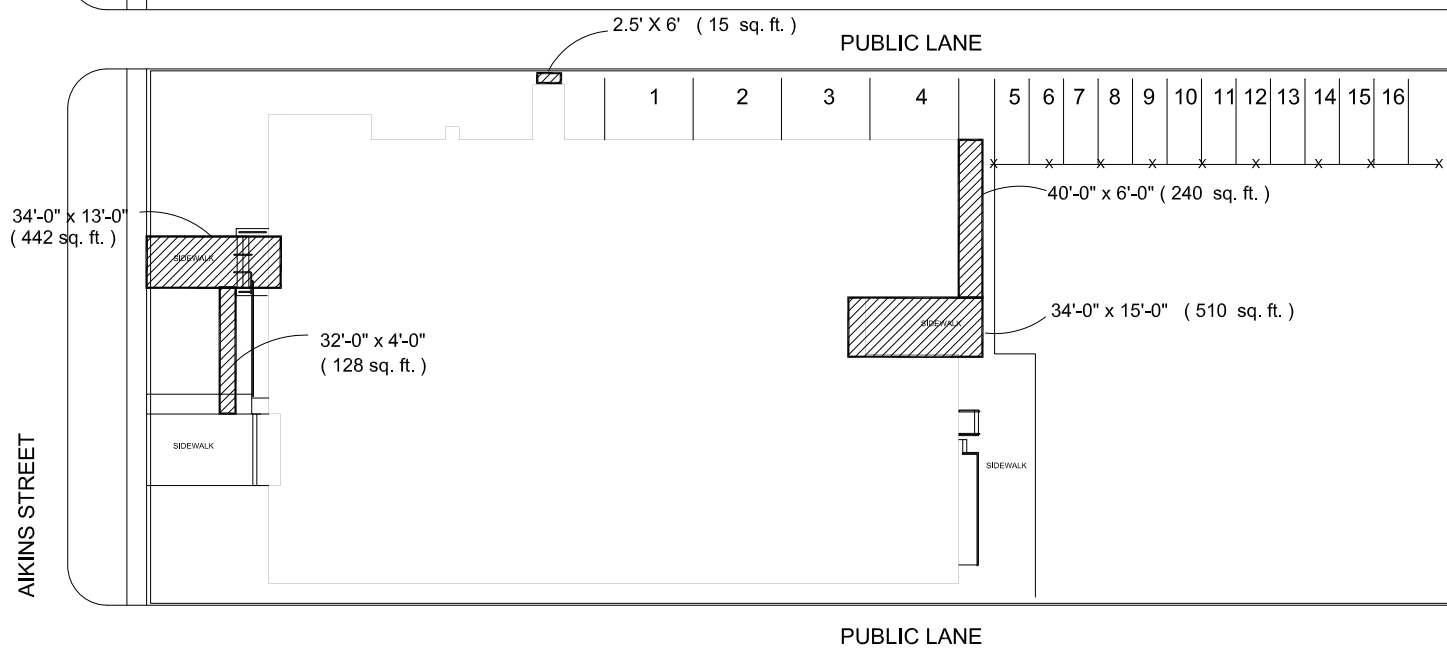

AREA TO BE CLEARED OF SNOW = 1,335 sq.ft.

SITE PLAN LAST UPDATED FEB 19/97

NO.	REVISION/DESCRIPTION	BY	DATE
SEALS			

DRAWN BY	CHECKED BY	APPROVED
2014.07.10	USER APPROVAL	

THE CITY OF WINNIPEG
 PLANNING PROPERTY & DEVELOPMENT DEPARTMENT
 CIVIC ACCOMMODATIONS DIVISION
 300-65 GARRY ST. R3C 4K4

PROJECT
 COMMUNITY SERVICES -HEALTH

601 AIKINS

SHEET TITLE
 SNOW REMOVAL SITE PLAN

0601aksp

SCALE	PROJECT NO	SHEET NO
		A-1