



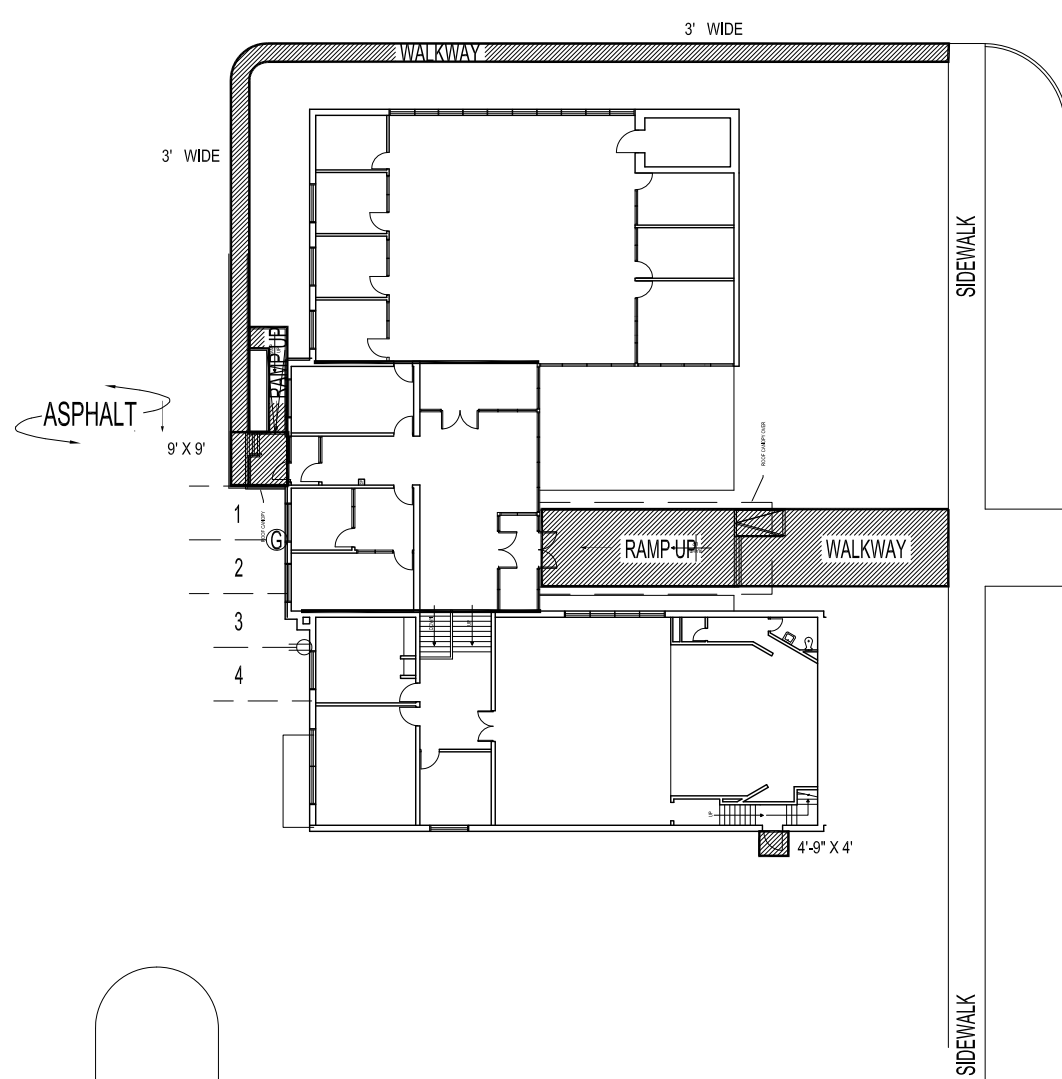


RED RIVER

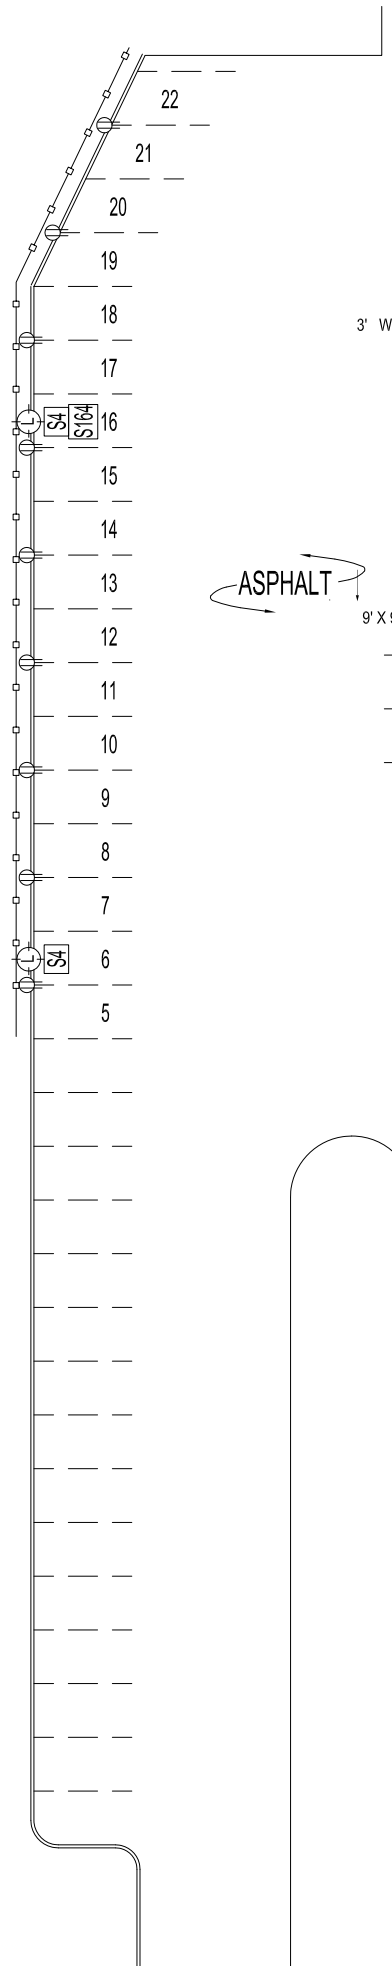

604 ST MARY'S ROAD

604 ST. MARY'S ROAD
TOTAL AREA OF SNOW REMOVAL = 1,527 SQ.FT.

 


NO.	REVISION/DESCRIPTION	BY	DATE
-----	----------------------	----	------

SEALS

DRN BY:	TC	CHK BY:	APPROVED
---------	----	---------	----------

DATE: 2011.09.30	USER APPROVAL
---------------------	---------------


 CITY OF WINNIPEG
 PLANNING, PROPERTY &
 DEVELOPMENT DEPARTMENT
 CIVIC ACCOMODATIONS DIVISION
 300-65 GARRY ST., R3C 4K4

PROJECT
DISTRICT 5 COMMUNITY OFFICE

604 ST MARY'S ROAD

SHEET TITLE
SITE PLAN-SNOW REMOVAL

SCALE	PROJECT NO.	SHEET NO.
NOT TO SCALE	817-2011	C1

0604SMSP