



 PARTIAL SITE PLAN
NOT TO SCALE: FOR REFERENCE ONLY

AREA OF SNOW REMOVAL = 2,376 sq.ft.

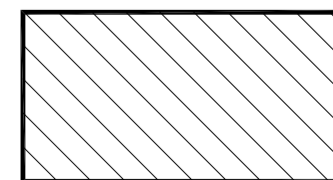

NOTES:

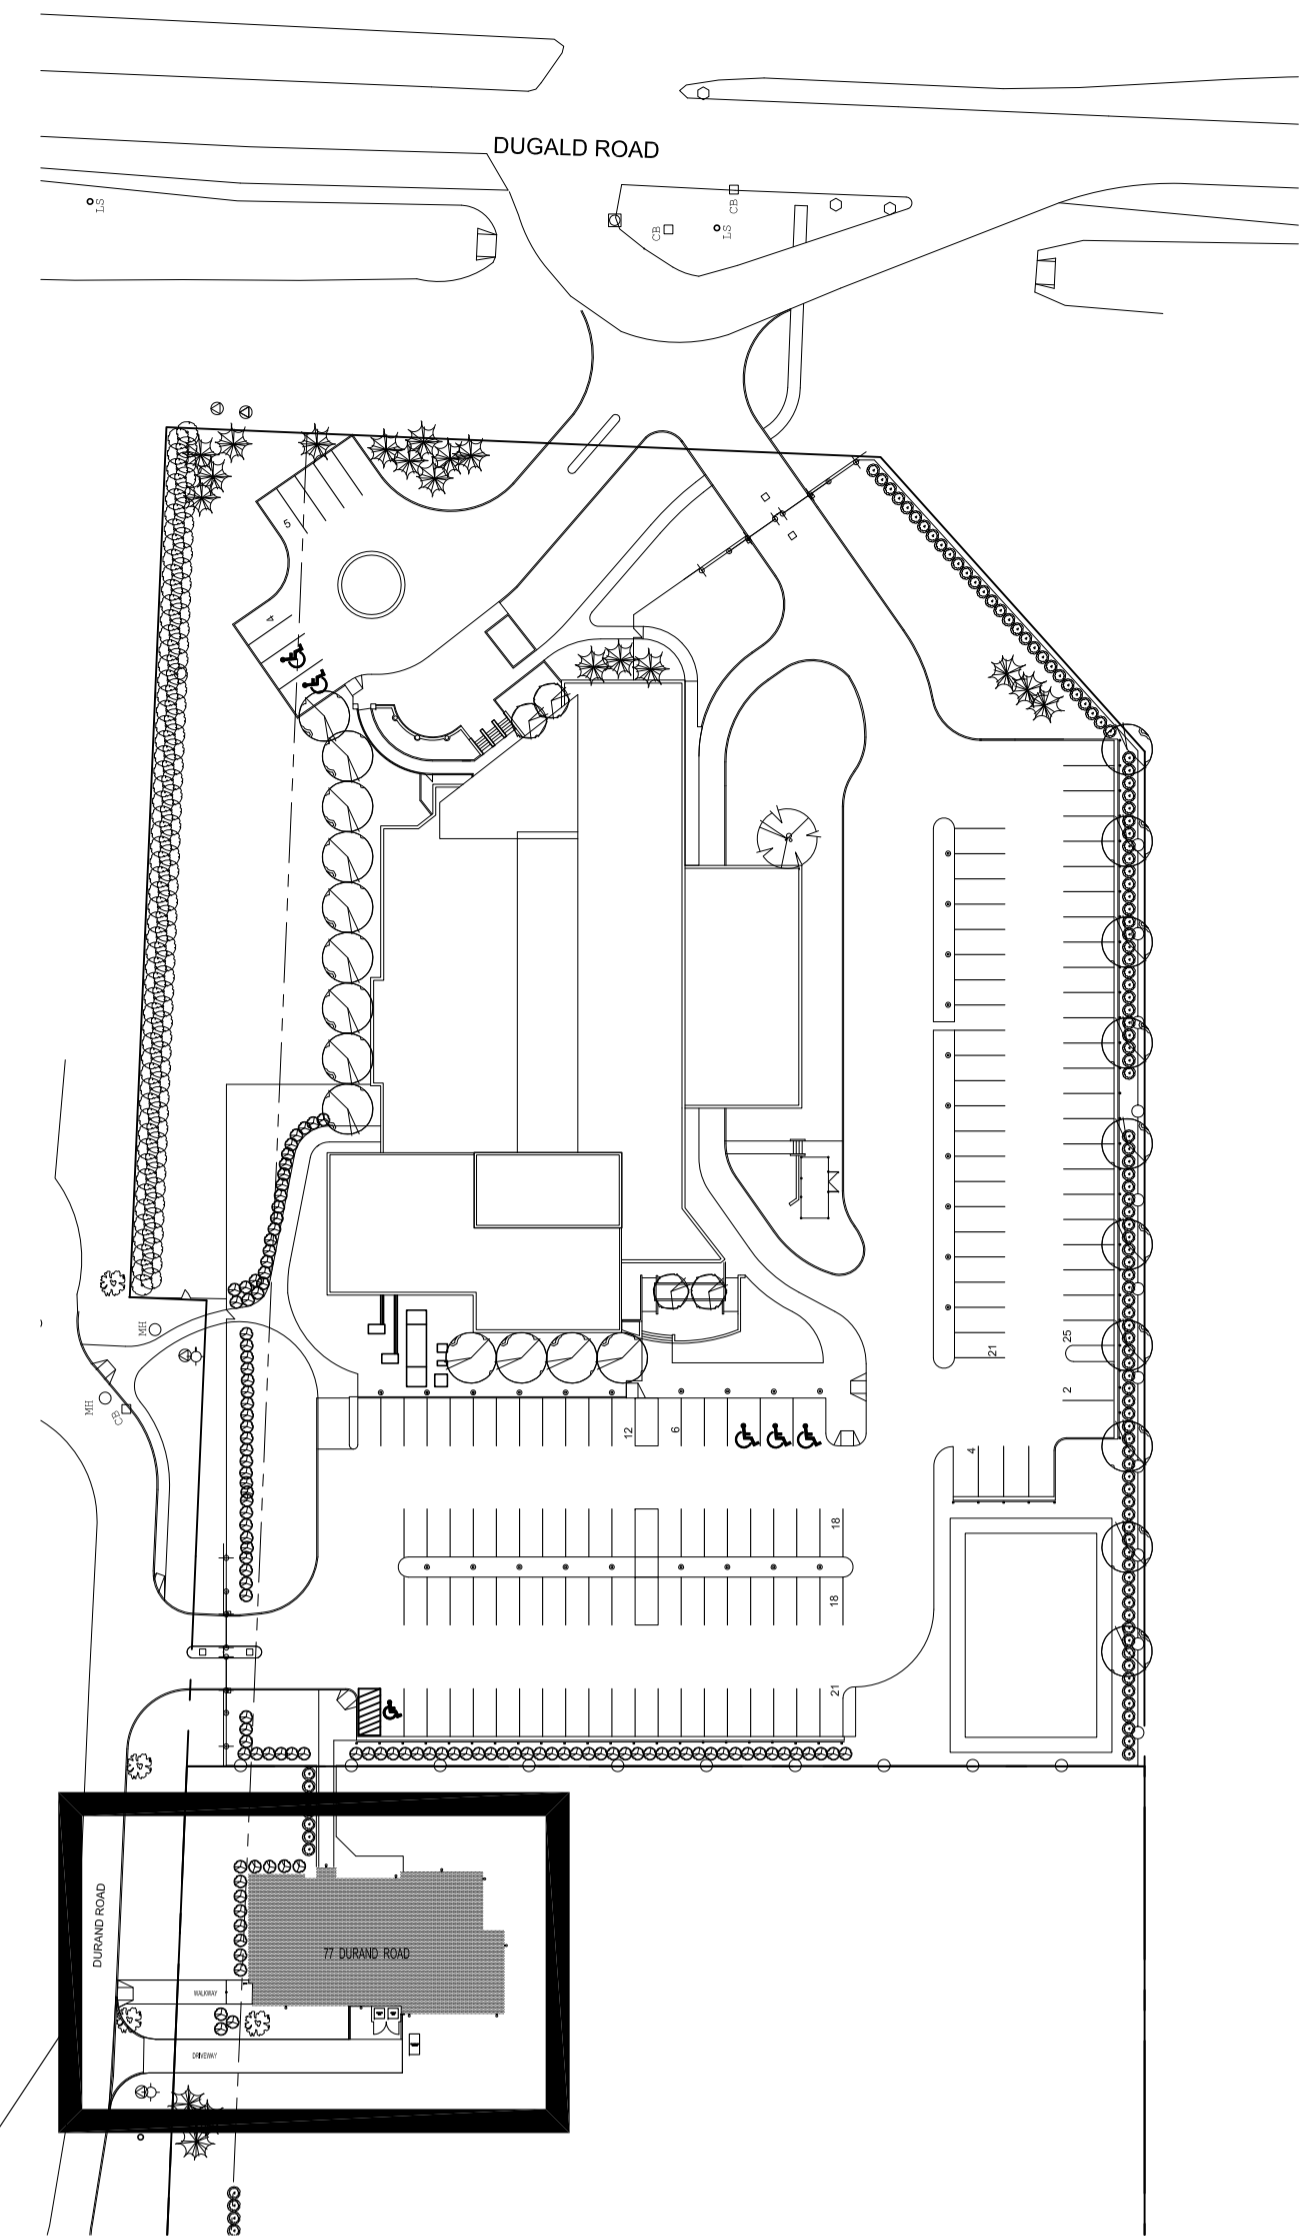


 KEY PLAN
SCALE: N.T.S.

AREA OF WORK

No.	REVISION/DESCRIPTION	BY	DATE
SEAL			

DRAWN	TC	CHECKED	CAD	DESIGNED	CAD	APPROVED	CAD
DATE	2014.05.22	USER	TC	APPROVAL			

 THE CITY OF WINNIPEG
PLANNING, PROPERTY AND
DEVELOPMENT DEPARTMENT
MUNICIPAL ACCOMMODATIONS DIVISION
3-65 GARRY STREET, R3C 4K4

PROJECT
WINNIPEG POLICE SERVICE
CANINE UNIT BUILDING

77 DURAND ROAD

SHEET TITLE
PARTIAL SITE PLAN
SNOW REMOVAL PLAN
077DCSP

SCALE	PROJECT No:	SHEET No:
AS SHOWN		A1