





NOTES:

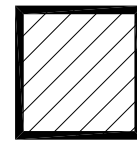

AREA OF SNOW TO BE CLEARED
1,312 SQ. FT.

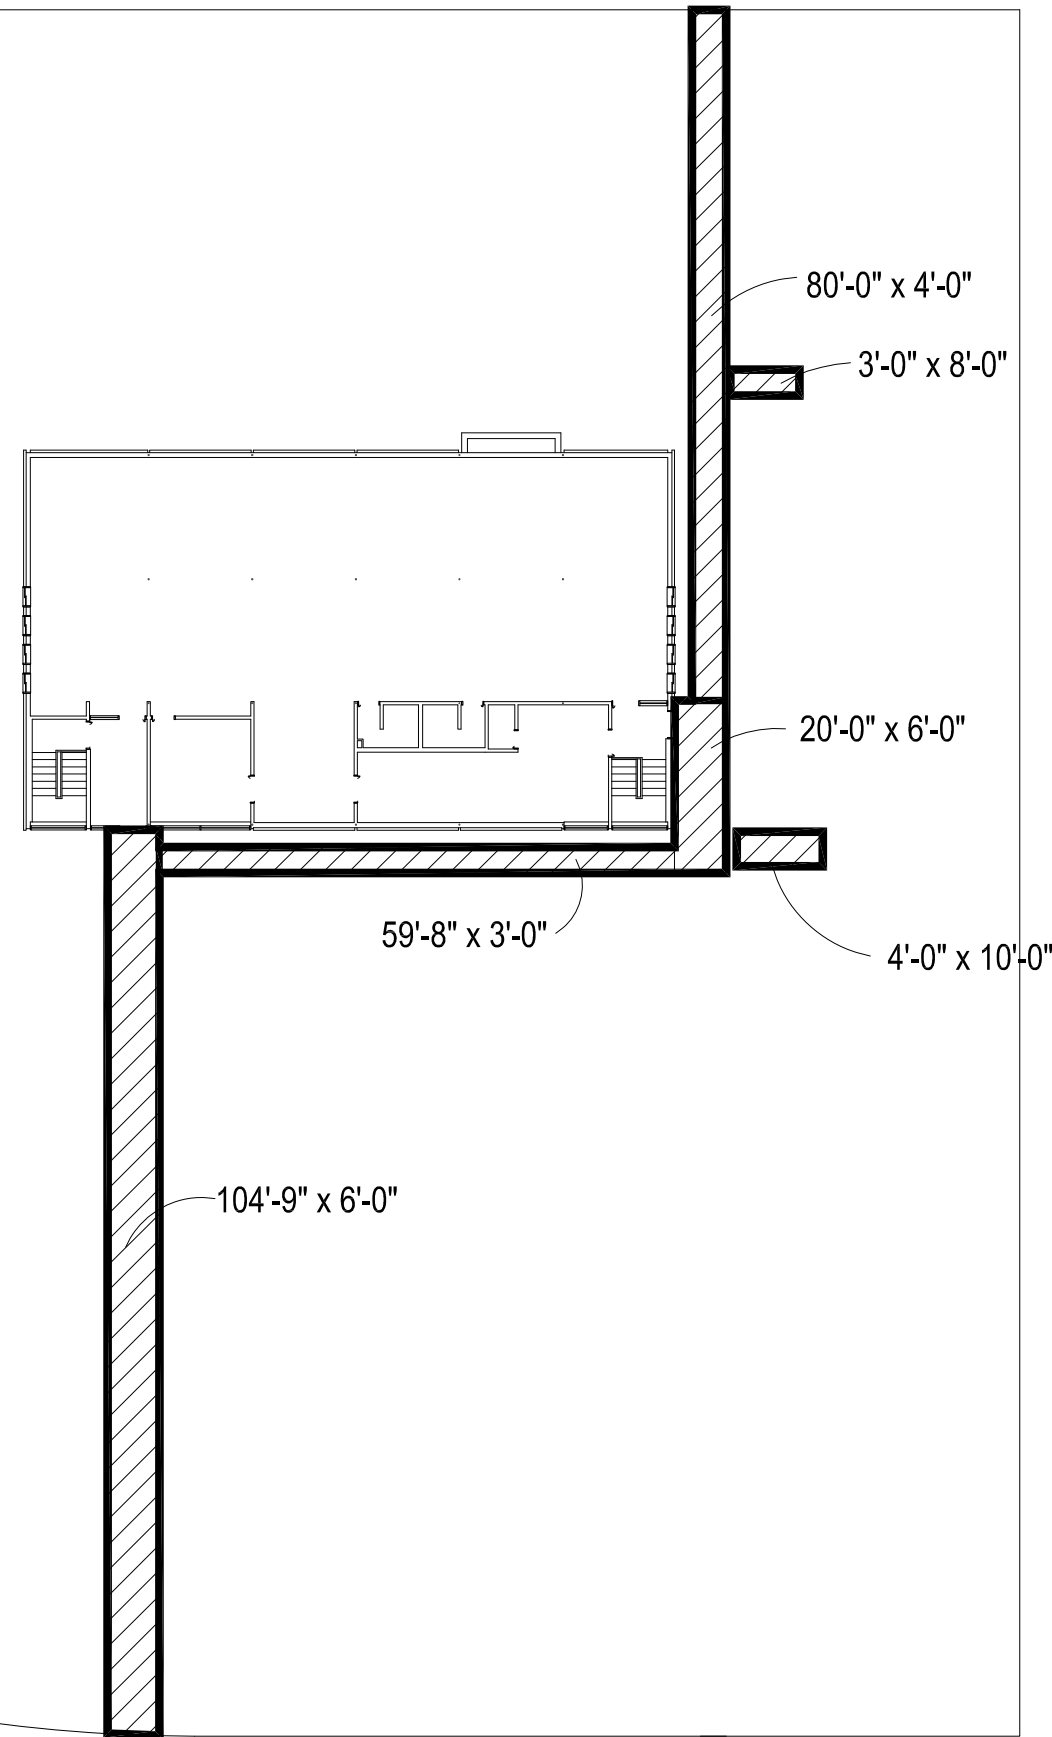

FLOOR PLAN UPDATED AUG 1/95

NO.	REVISION/DESCRIPTION	BY	DATE

SEALS

DRAWN BY TC | CHECKED BY | APPROVED
DATE 2014.04.21 | USER APPROVAL



PROJECT
955 COTTONWOOD
WINDSOR PARK LIBRARY

SHEET TITLE
SNOW REMOVAL AREAS

0955CTSP

SCALE NOT TO SCALE	PROJECT NO.	SHEET NO. A1
-----------------------	-------------	-----------------