




NOTES:

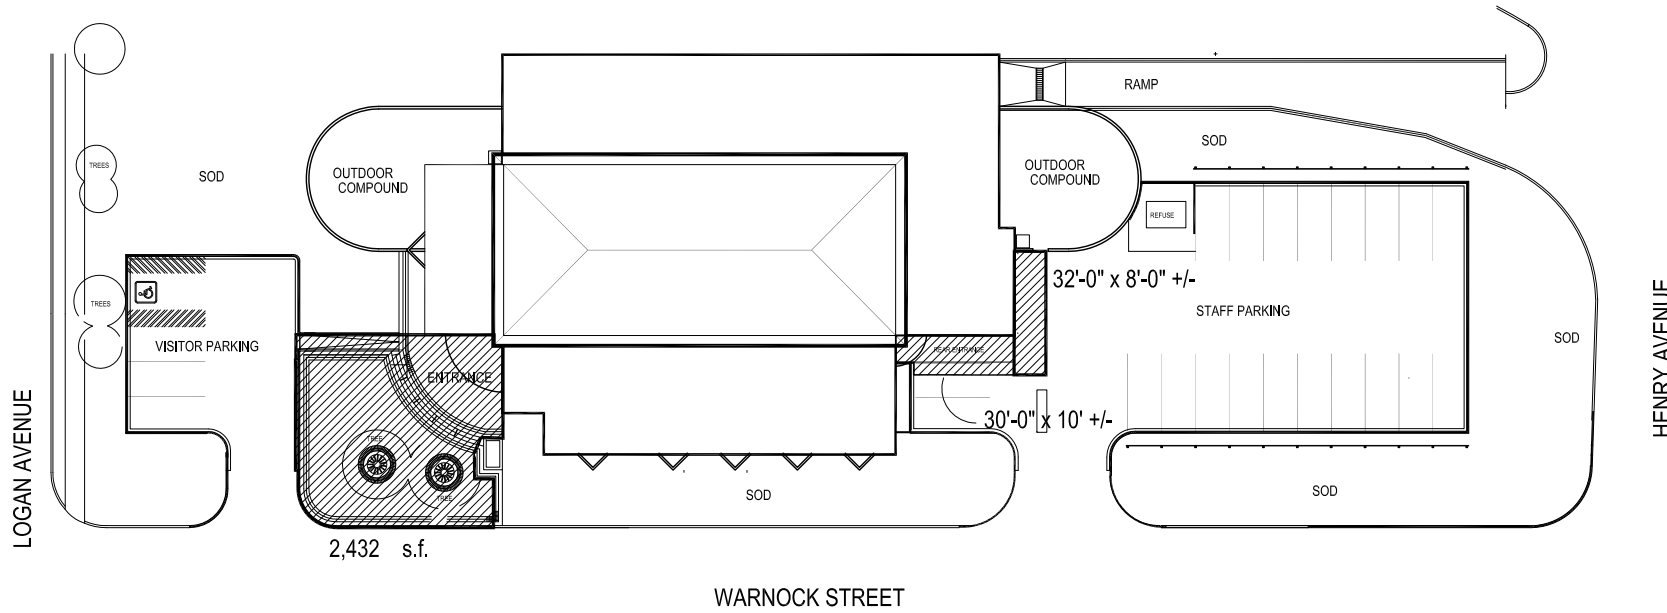

SITE PLAN

 

ANIMAL SERVICES BUILDING  
 1057 LOGAN AVENUE

 

AREA OF SNOW REMOVAL  
 2,970 SQ. FT.

AS BUILT  
 960619 JAO

NO.	REVISION/DESCRIPTION	BY	DATE
SEALS			

**Winnipeg** THE CITY OF WINNIPEG  
 PLANNING, PROPERTY AND  
 DEVELOPMENT DEPARTMENT  
 3-65 GARRY STREET  
 R3C 4K4

DRAWN BY	TC ROH JAO	CHECKED BY	APPROVED
DATE	2011.09.21	USER APPROVAL	

PROJECT  
**ANIMAL SERVICES BUILDING**  
 1057 LOGAN AVENUE

SHEET TITLE  
**SITE PLAN**  
 1057LGSP

SCALE	PROJECT NO.	SHEET NO.
N.T.S	817-2011	A-1