



AREA TO BE CLEANED  
2,097 SQUARE FEET  
SNOW REMOVAL

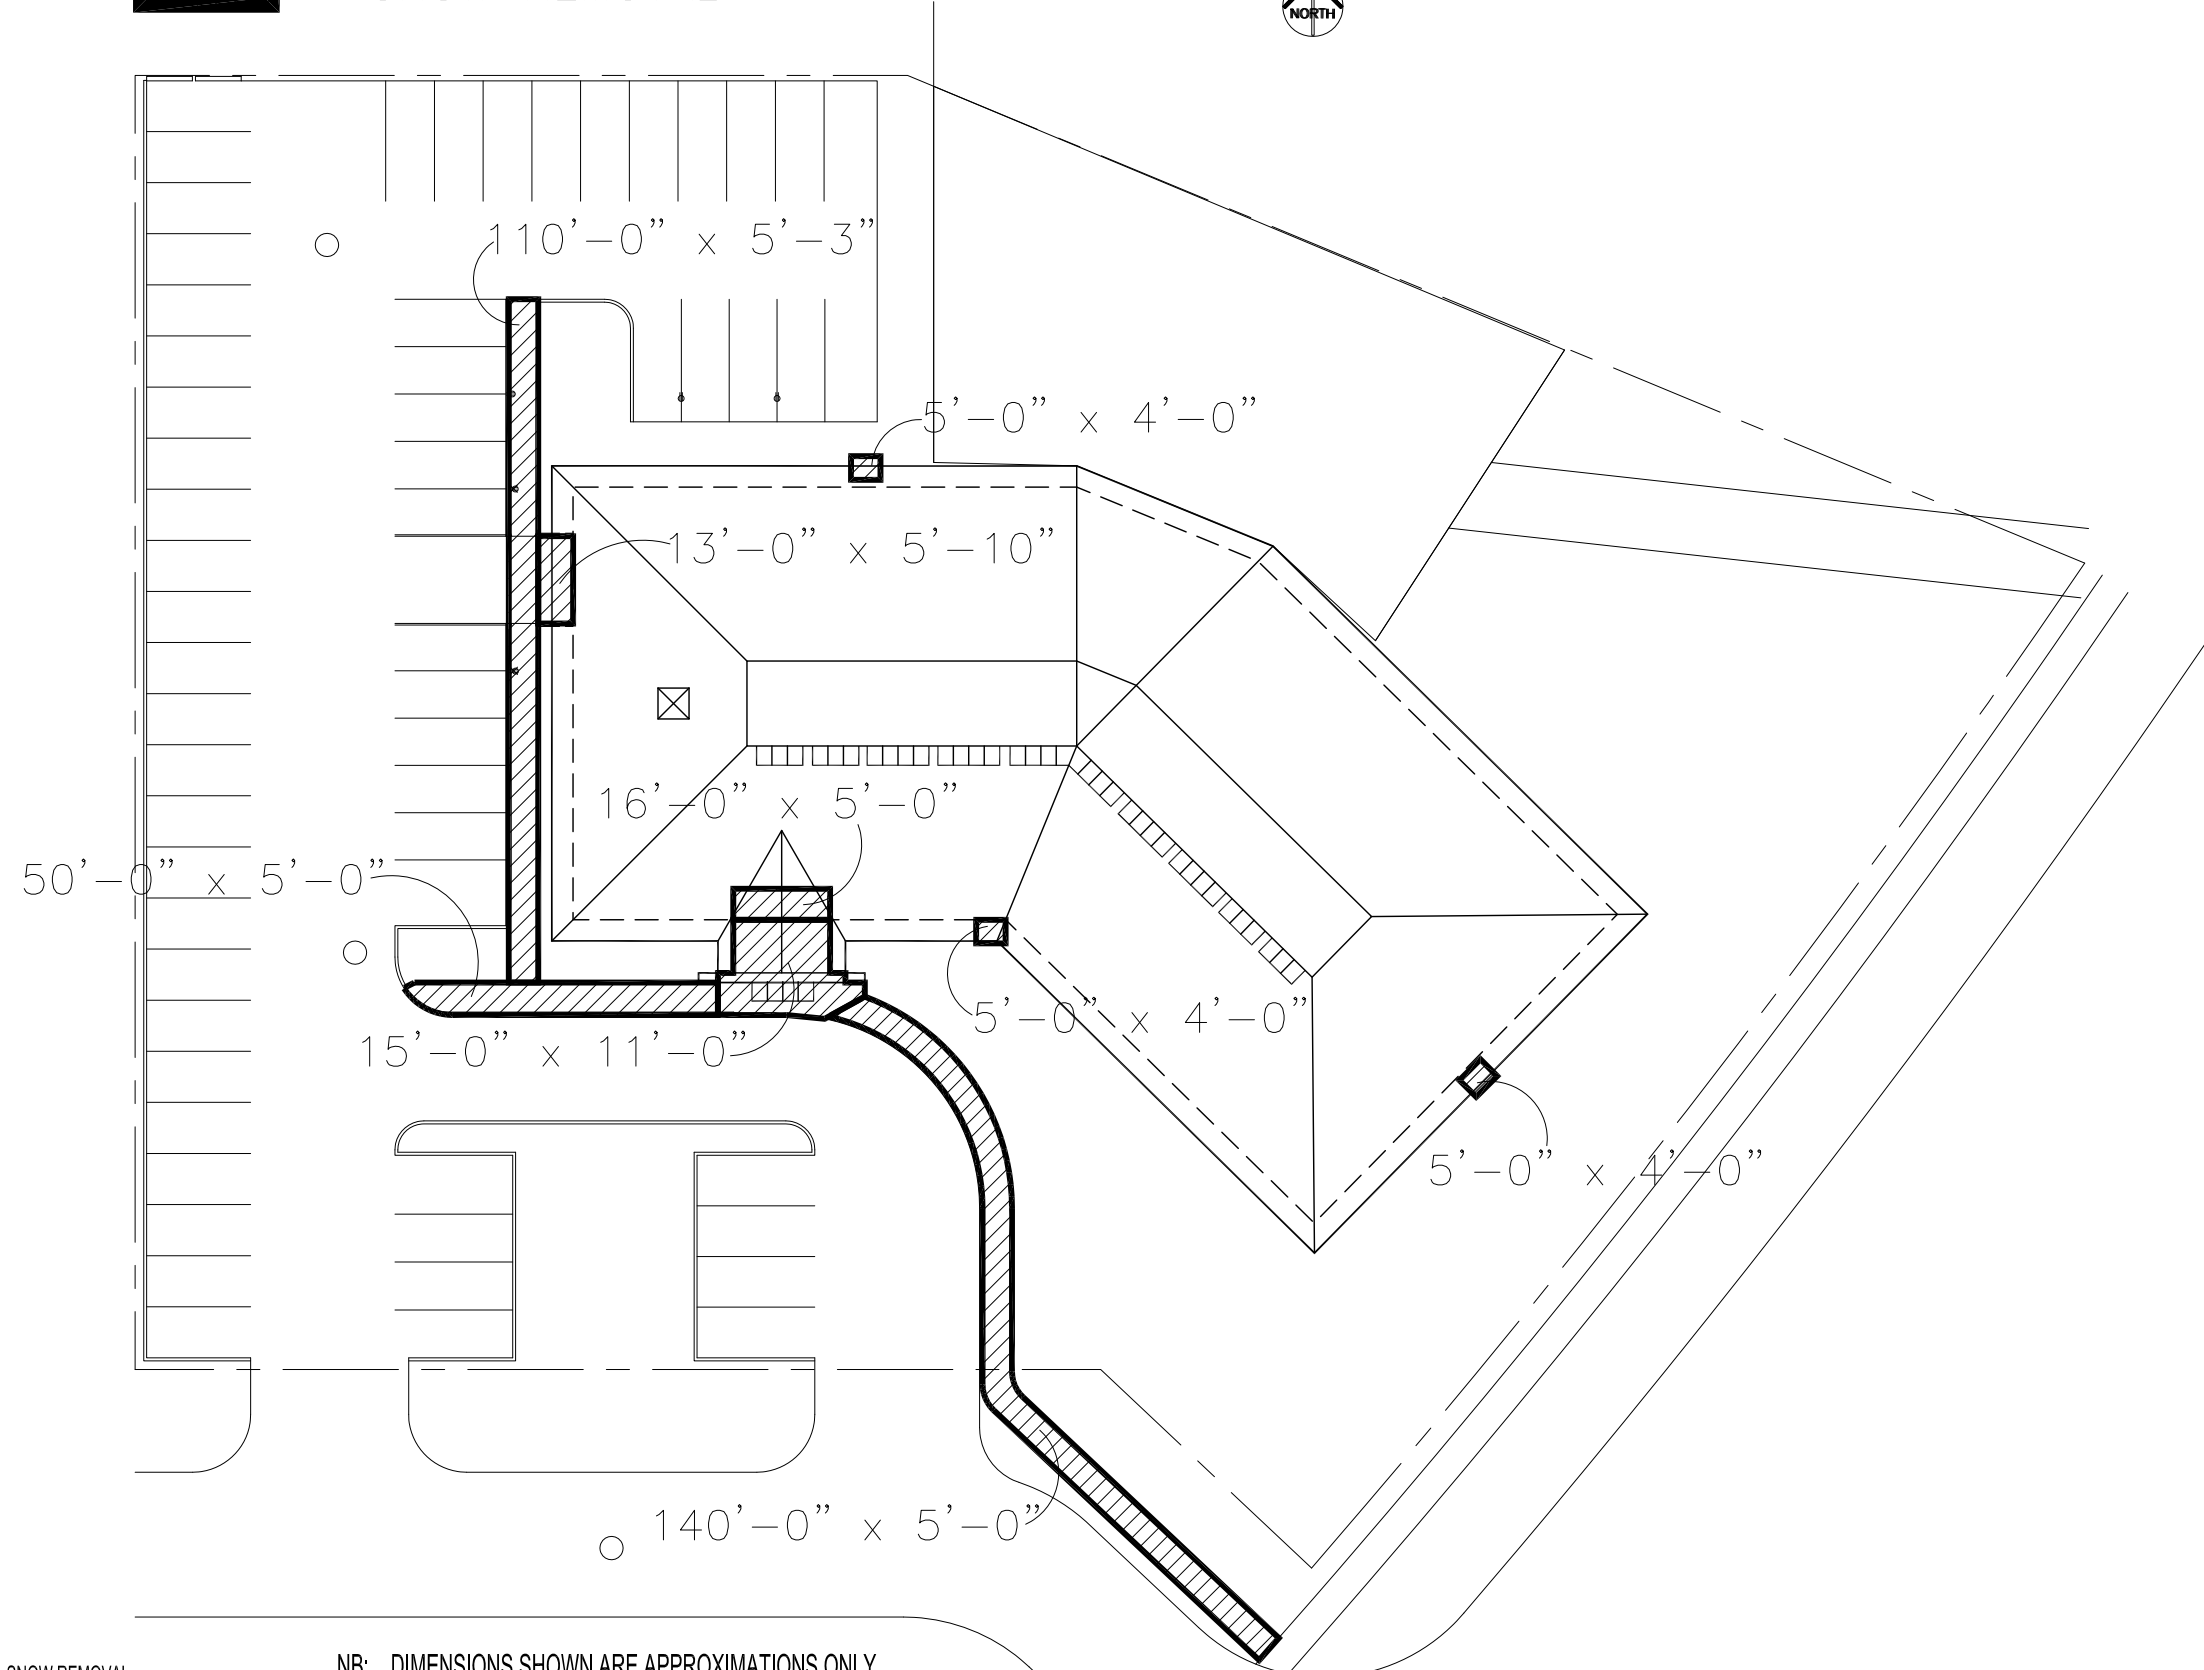

NO.	REVISION/DESCRIPTION	BY	DATE
SEALS			

DRAWN BY	TC	CHECKED BY	APPROVED
DATE	2011.09.30	USER APPROVAL	

 CITY OF WINNIPEG  
PLANNING, PROPERTY &  
DEVELOPMENT DEPARTMENT  
CIVIC ACCOMMODATIONS DIVISION  
300 - 65 GARRY ST. R3C 4K4

PROJECT  
LOUIS RIEL LIBRARY

1168 DAKOTA STREET

SHEET TITLE  
SITE PLAN  
SNOW REMOVAL

1168DKSP

SCALE	PROJECT NO.	SHEET NO.
AS SHOWN	817-2011	A1

SITE PLAN - SNOW REMOVAL  
NOT TO SCALE

NB: DIMENSIONS SHOWN ARE APPROXIMATIONS ONLY.  
TO BE VERIFIED ON SITE.