


Address: 1350 PEMBINA HWY Project No.: Description: SOUTH-WEST DISTRICT POLICE STATION Date: NOV. 1993 File Name: 1350PBSP.DWG

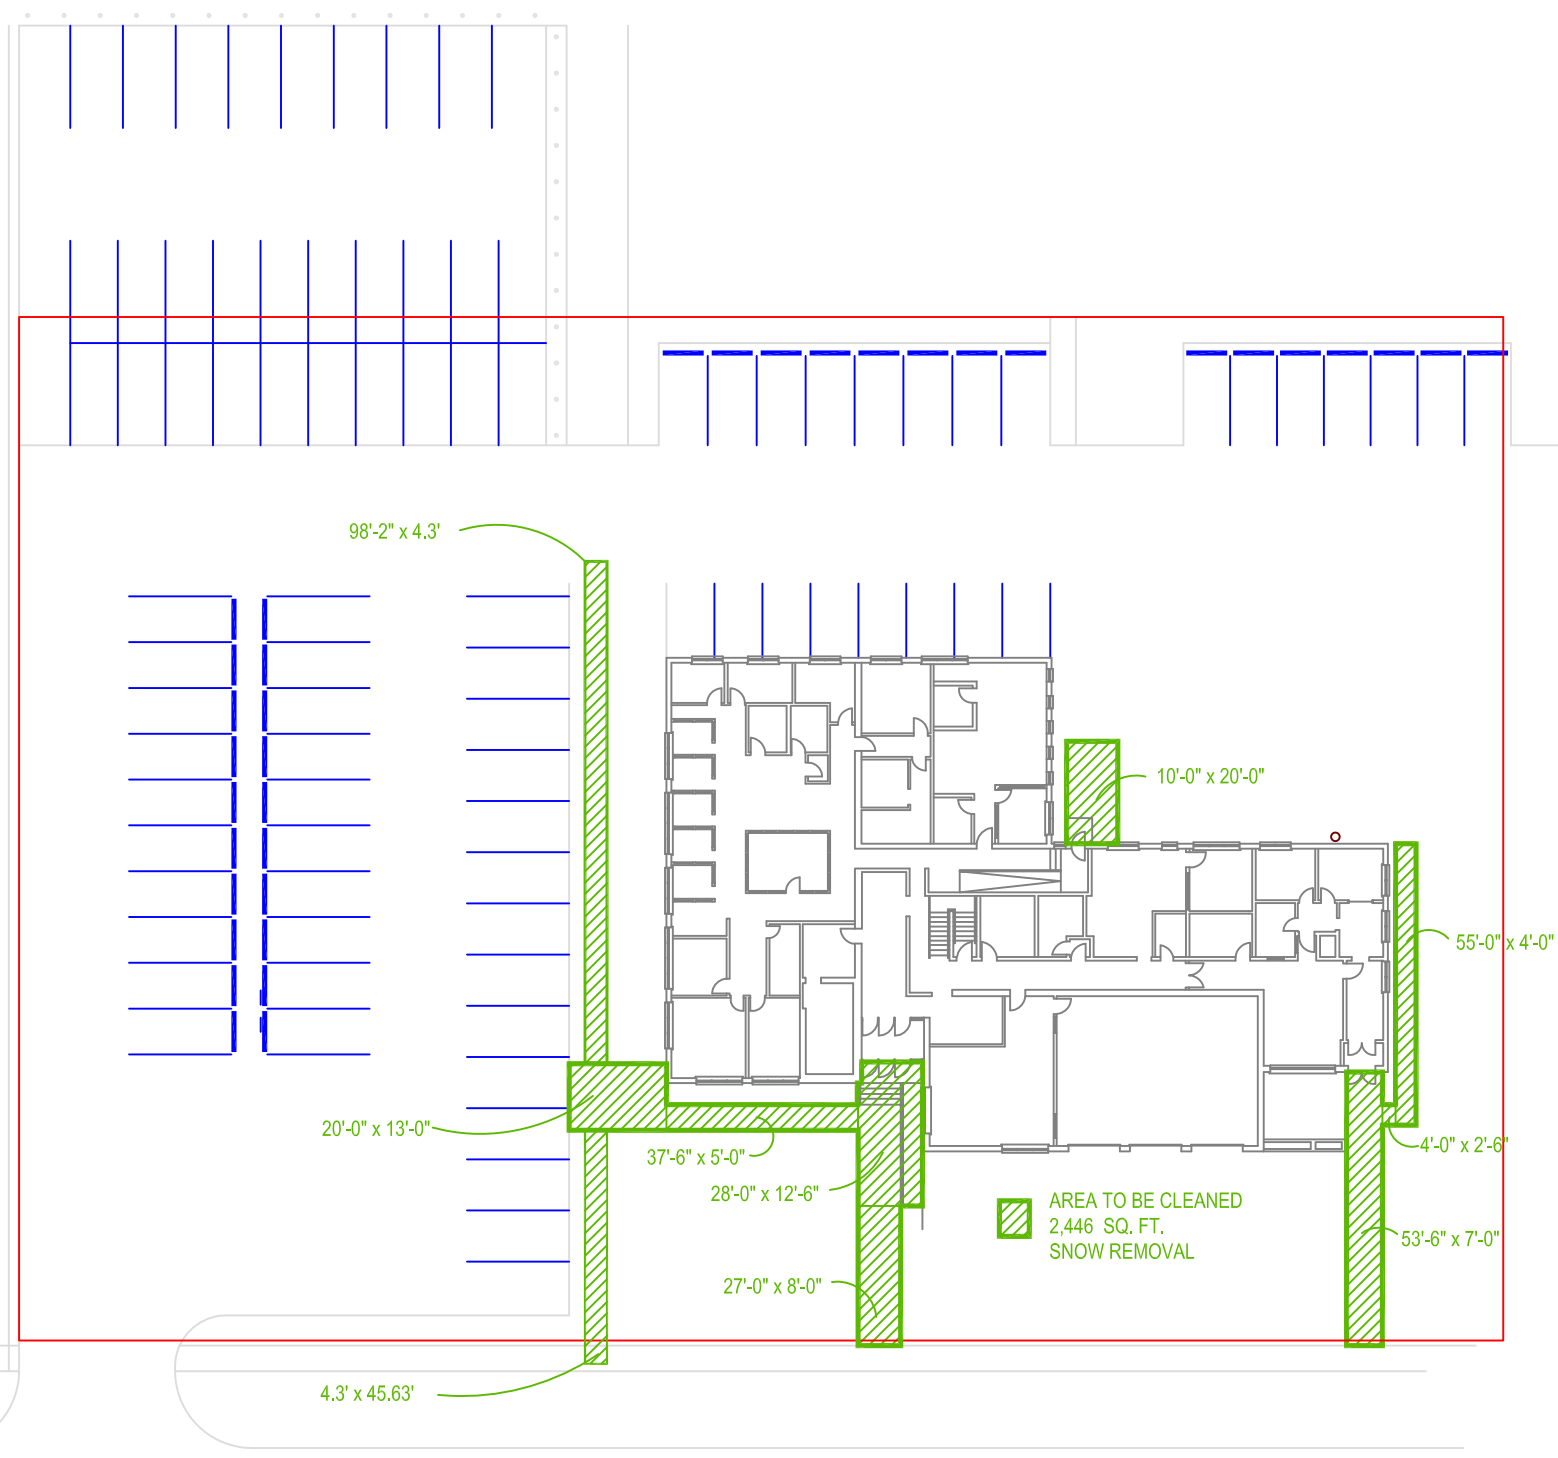

AREA TO BE CLEANED
2,446 SQ. FT.
SNOW REMOVAL

NOTES:

No.	REVISION/DESCRIPTION	BY	DATE
SEALS			

DRAWN BY:	CHECKED BY:	APPROVED:
DATE: 2013.03.06	USER APPROVAL:	


 THE CITY OF WINNIPEG
 PLANNING, PROPERTY AND
 DEVELOPMENT DEPARTMENT
 3-65 GARRY STREET
 R3C 4K4

PROJECT:
 District 6 Police Station
 1350 Pembina Highway
 Winnipeg, MB

SHEET TITLE:
 Site Plan - Snow Removal
 1350pbsp

SCALE: NOT TO SCALE	PROJECT NO.: 817-2011	SHEET NO.: P-1
------------------------	--------------------------	-------------------