



Address 5006 ROBLIN BLVD. Project No. Description SITE PLAN Date 2005.06.22 File Name 5006rbsp.dwg

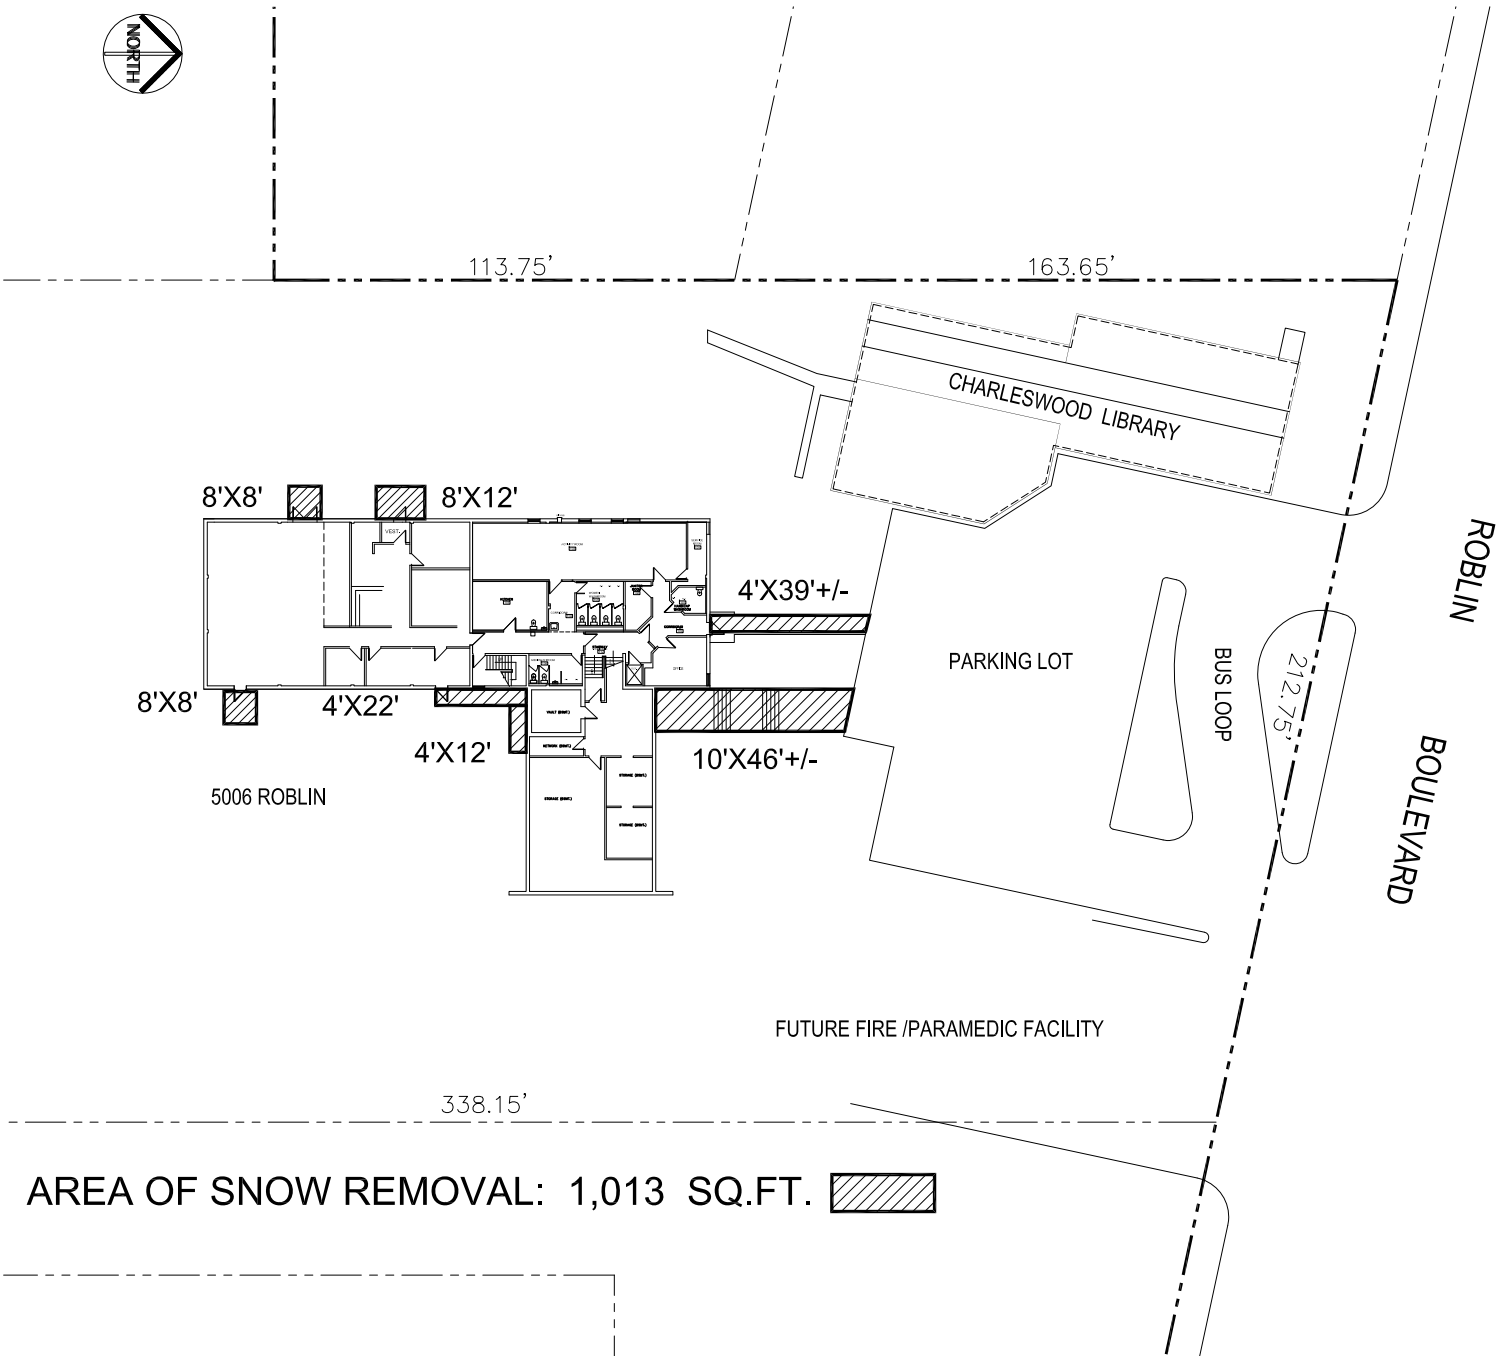

NOTES :



NO.	REVISION/DESCRIPTION	BY	DATE
SEALS			

DRAWN BY	TO	CHECKED BY	APPROVED
DATE	2005.06.02	USER APPROVAL	
 CITY OF WINNIPEG PLANNING, PROPERTY & DEVELOPMENT DEPARTMENT CIVIC ACCOMMODATIONS DIVISION 300 - 65 GARRY ST. R3C 4K4			
PROJECT			

5006 ROBLIN BOULEVARD
SHEET TITLE
SITE PLAN SNOW REMOVAL

SCALE	PROJECT NO.	SHEET NO.
AS SHOWN	817-2011	C-3

SITE PLAN
SCALE: N.T.S