


**DEMOLITION NOTES**

- 1 E.C. TO REMOVE ALL EXISTING LIGHT FIXTURES & ASSOCIATED CONTROLS FROM SITE, TYPICAL.
- 2 DEMOLISH ALL LIGHT POLES & CONCRETE BASES. TYPICAL.
- 3 ALL OVERHEAD WIRING TO BE DEMOLISHED & REMOVED FROM SITE, TYPICAL.


**LEGEND**

•J	LIGHT STANDARD (J DENOTES TYPE)
TC	TIMECLOCK
ER	EXISTING TO BE REMOVED
EX	EXISTING TO REMAIN
R	RELOCATED EXISTING (SHOWN IN NEW LOCATION)

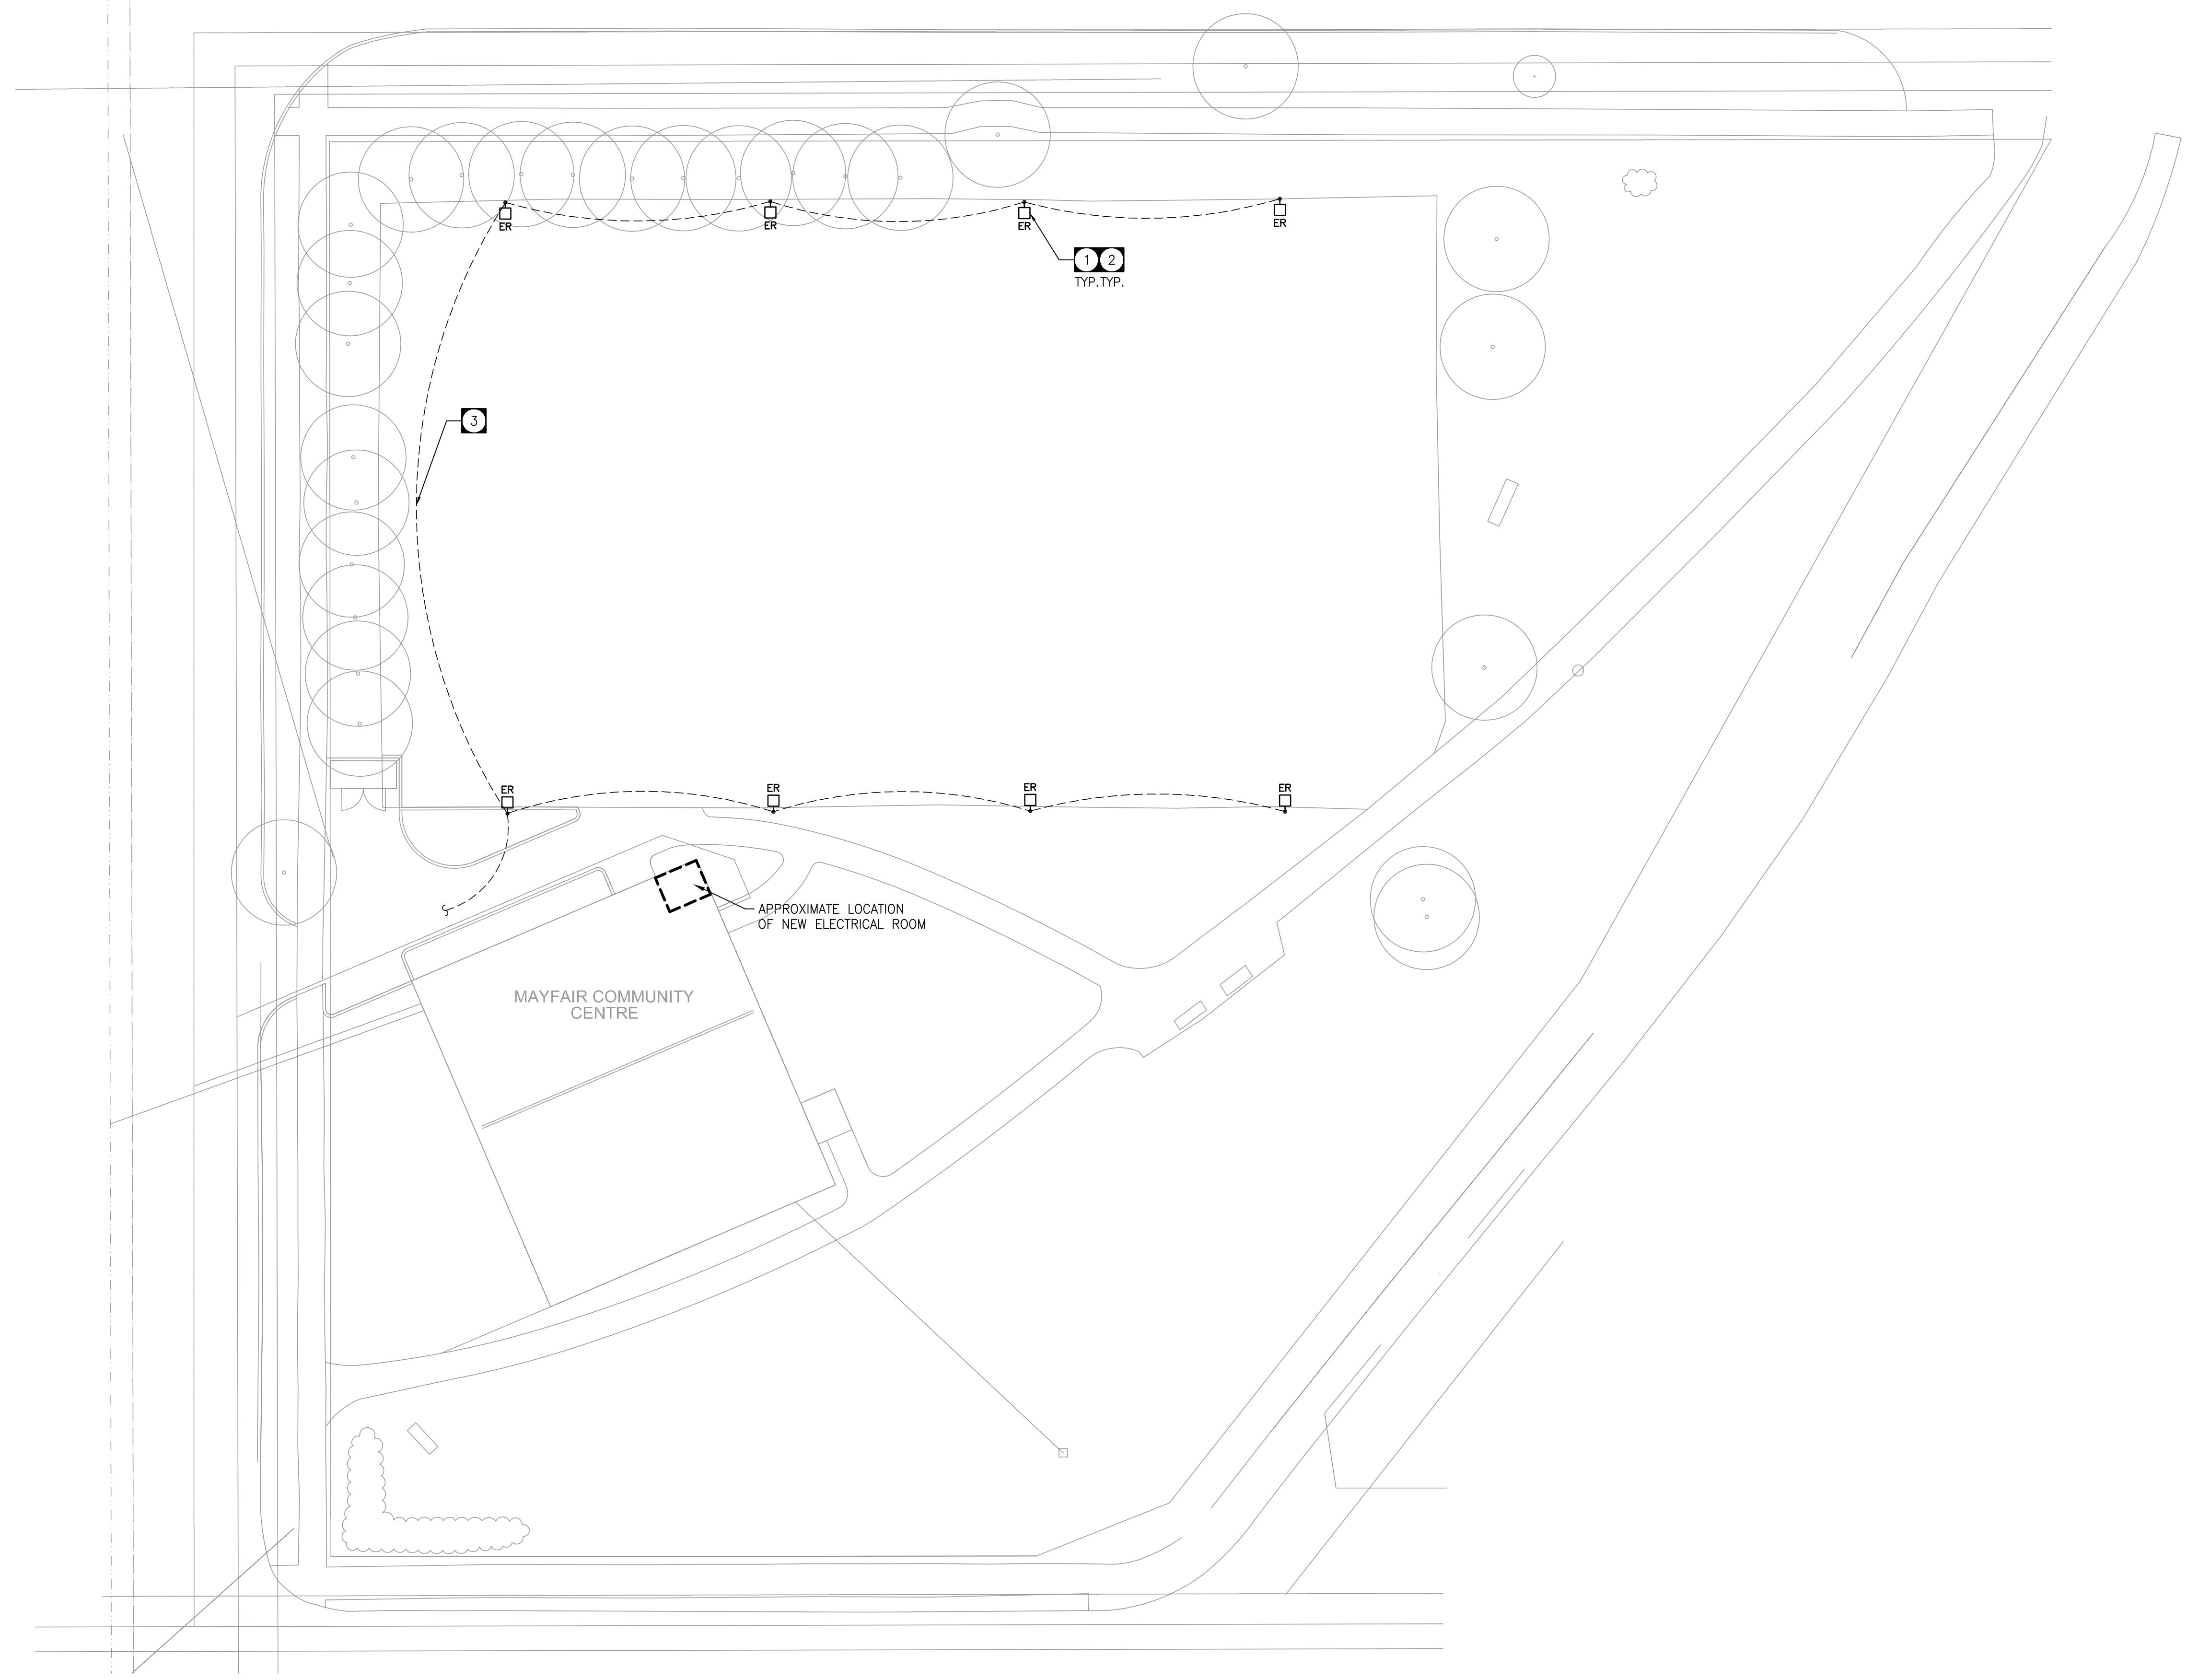

**SITE PLAN**  
SCALE: 1:200

No.	Date	Issue/Revision	By
0	05/26/2014	ISSUED FOR TENDER	YL
B	04/29/2014	ISSUED FOR 100% REVIEW	YL
A	03/18/2014	ISSUED FOR 30% REVIEW	YL

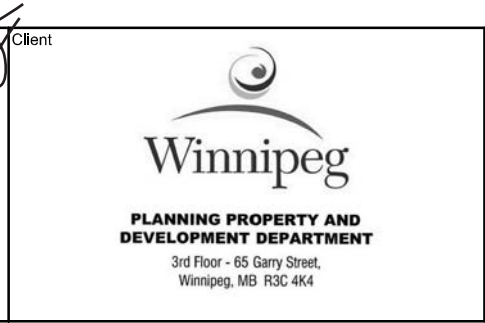

**CONSULTANT**  
These design documents are prepared solely for the use by the party with whom the design professional has entered into a contract and there are no representations of any kind made by the design professional to any party with whom the design professional has not entered into a contract.  
Any use of the drawing, disk or electronic data without the expressed written permission of Tower Engineering Group is strictly prohibited. The contractor is responsible to verify all dimensions with conditions on the site and report discrepancies to Tower Engineering for adjustment. All prints to be returned.

**TOWER ENGINEERING GROUP**  
Electrical Engineer  
UNIT 1 - 1140 WAVERLEY ST. WINNIPEG, MB R3T 0P4  
TEL: (204) 925-1150 FAX: (204) 925-1155  
EMAIL: towereng@towereng.ca WEB: www.towereng.ca  
• WINNIPEG • CALGARY • CAMBRIDGE

**HTFC**  
PLANNING & DESIGN  
500-115 Barnaby Avenue East Winnipeg, MB R3B 0R3  
PH: (204) 944-9907 FAX: (204) 944-9907

Project: **MAYFAIR PARK ASPHALT AND LIGHTING IMPROVEMENTS**  
BCI II FORT ROUGE EAST FORT GARRY WARD  
WINNIPEG, MANITOBA

Sheet Title: **DEMOLITION PLAN**

Design	Drawn	Checked	Scale	Date	File	Sheet No.	Rev.
YL	WD	YL	AS MARKER	5.27.2014	14-008	E-1.0	0