



CITY OF WINNIPEG


PUBLIC WORKS DEPARTMENT
ENGINEERING DIVISION

2014 REGIONAL STREETS PROGRAM:
HENDERSON HWY NORTHBOUND -
McLEOD AVE TO SPRINGFIELD RD -
MAJOR REHABILITATION

BID OPPORTUNITY # 545-2014

DRAWING LIST

SHEET NO.	TITLE	CITY DWG No.
1	COVER SHEET	P-3357-1
2	HORIZONTAL GEOMETRY STA:1+040 TO 1+395	P-3357-2
3	HORIZONTAL GEOMETRY STA:1+395 TO 1+735	P-3357-3
4	HORIZONTAL GEOMETRY STA:1+735 TO 2+000	P-3357-4
5	PLAN AND PROFILE STA: STA: 1+020 TO 1+190	P-3357-5
6	PLAN AND PROFILE STA: STA: 1+190 TO 1+360	P-3357-6
7	PLAN AND PROFILE STA: STA: 1+360 TO 1+520	P-3357-7
8	PLAN AND PROFILE STA: STA: 1+520 TO 1+690	P-3357-8
9	PLAN AND PROFILE STA: STA: 1+690 TO 1+860	P-3357-9
10	PLAN AND PROFILE STA: STA: 1+860 TO 2+030	P-3357-10
11	DETAILS AND CROSS SECTIONS	P-3357-11

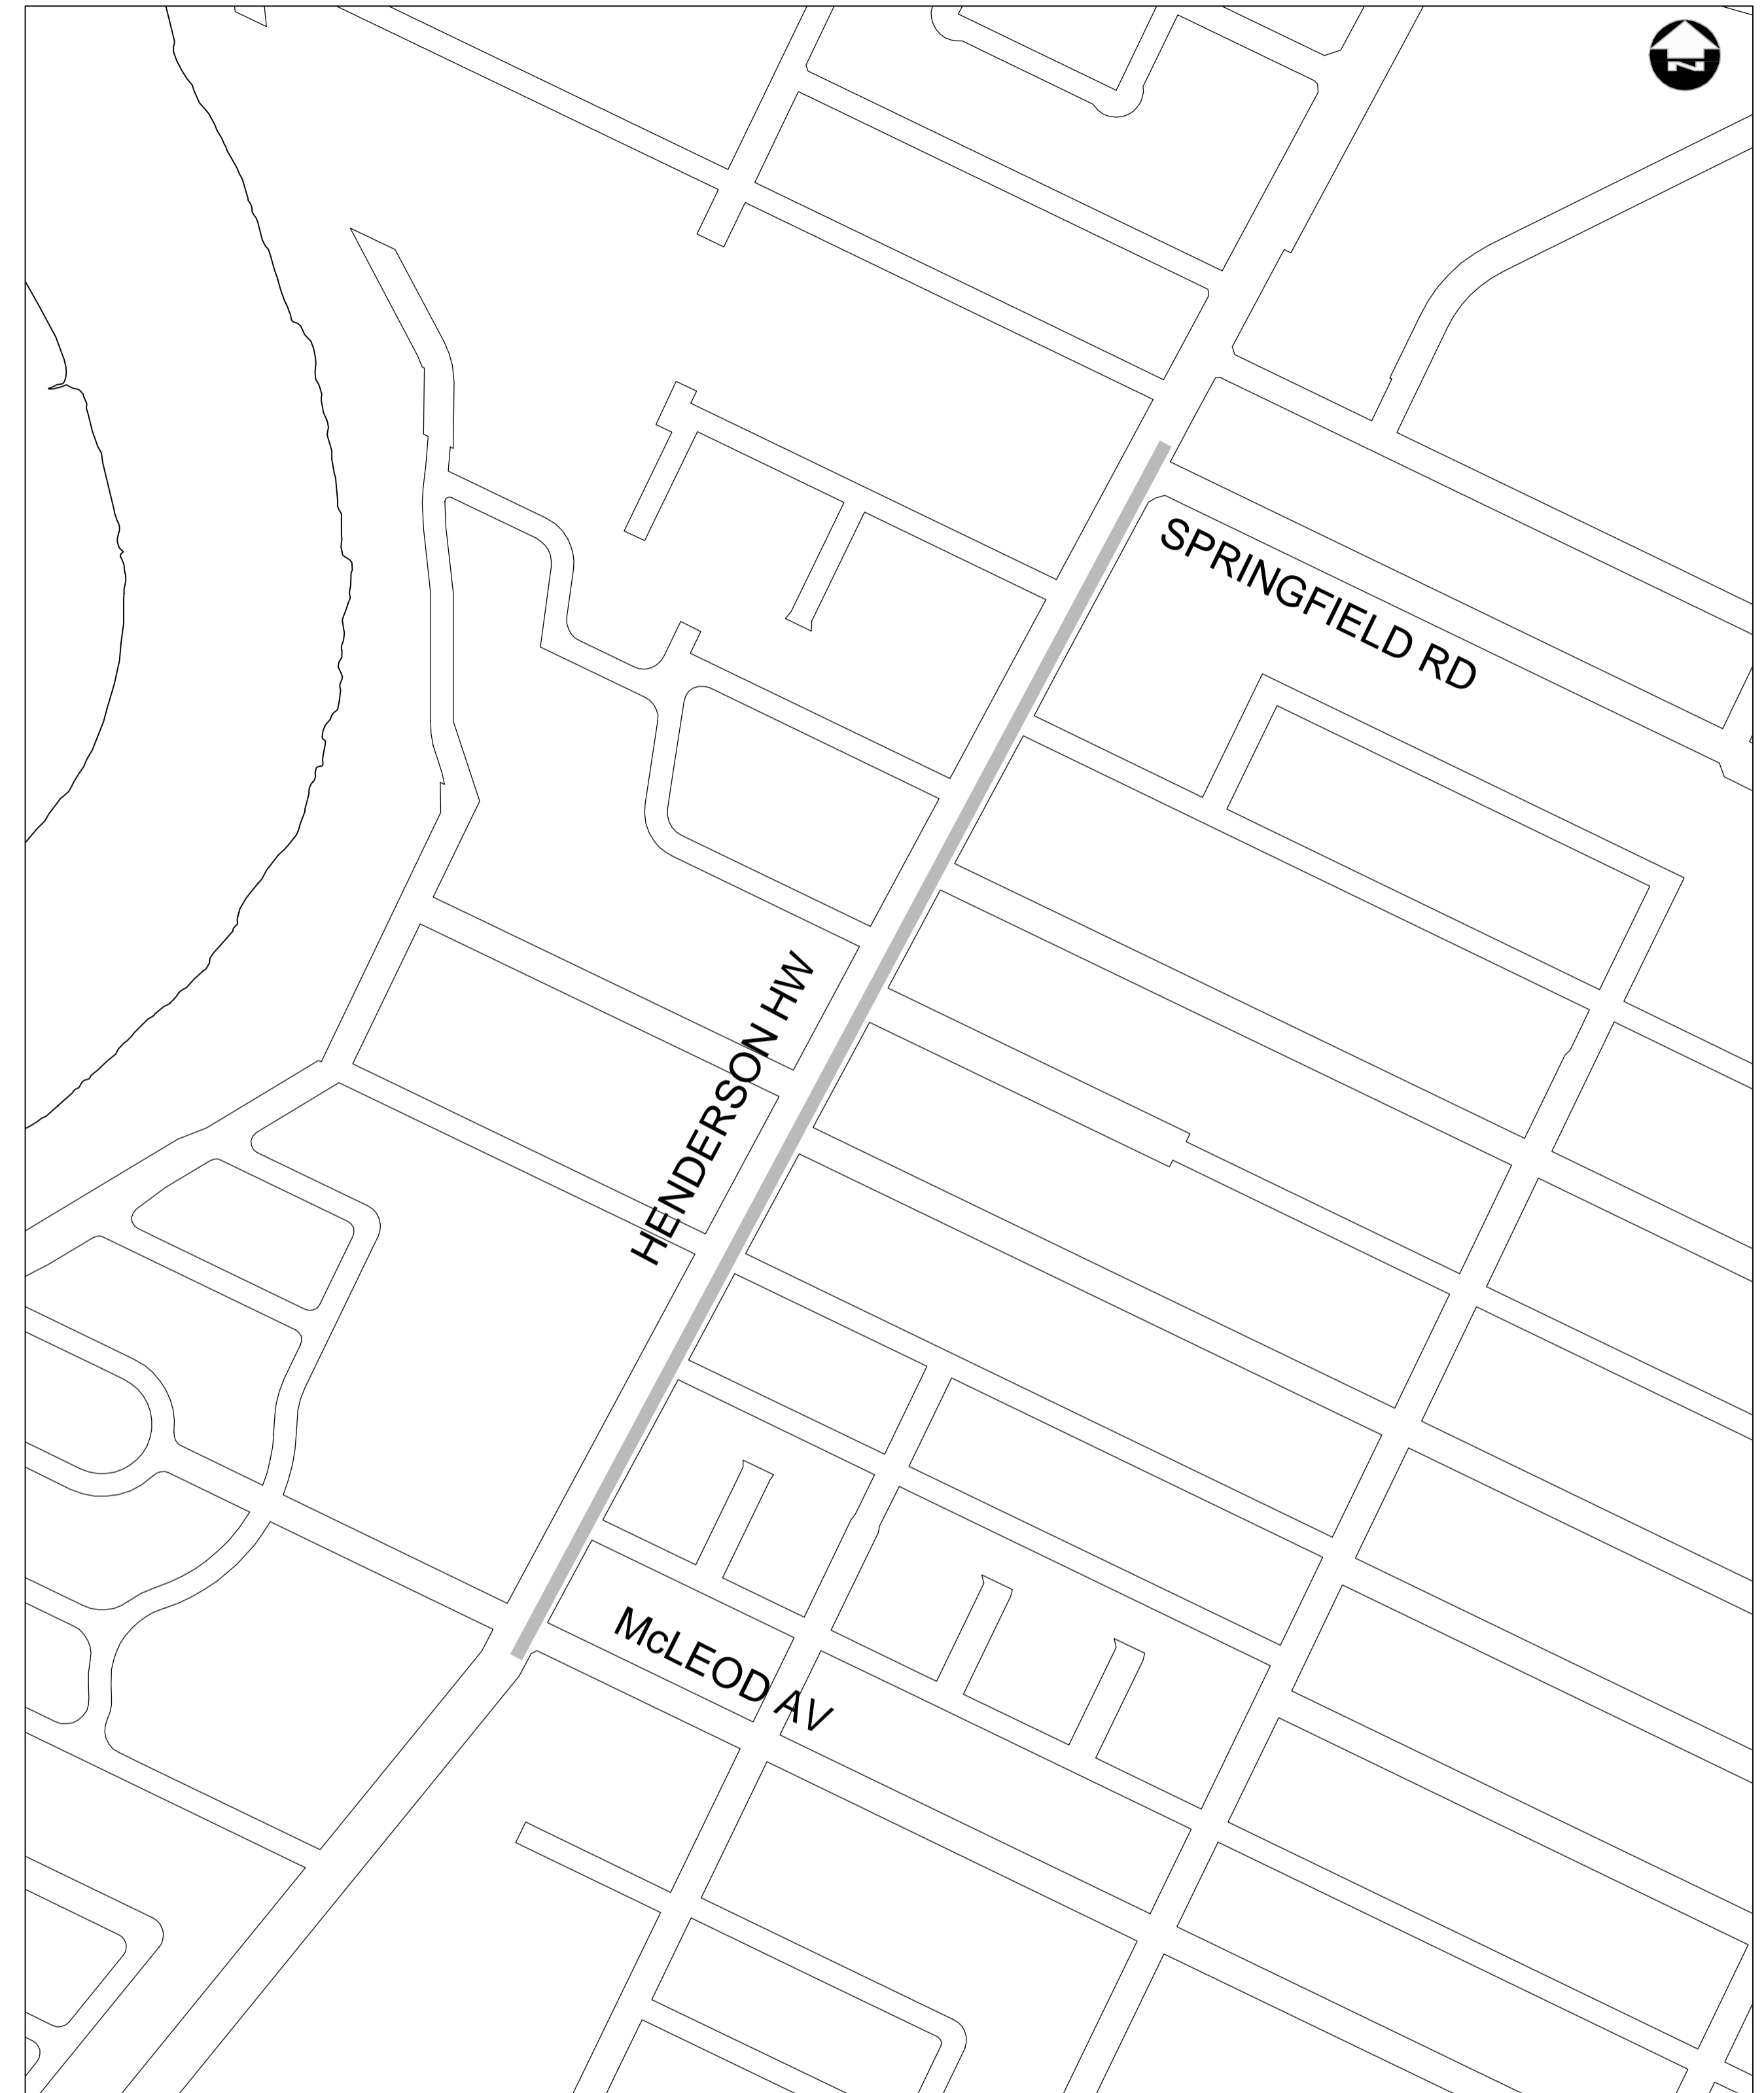

LOCATION PLAN



RELEASED FOR CONSTRUCTION

DATE



SET NO. _____