


1 SECTION
A2 1:40

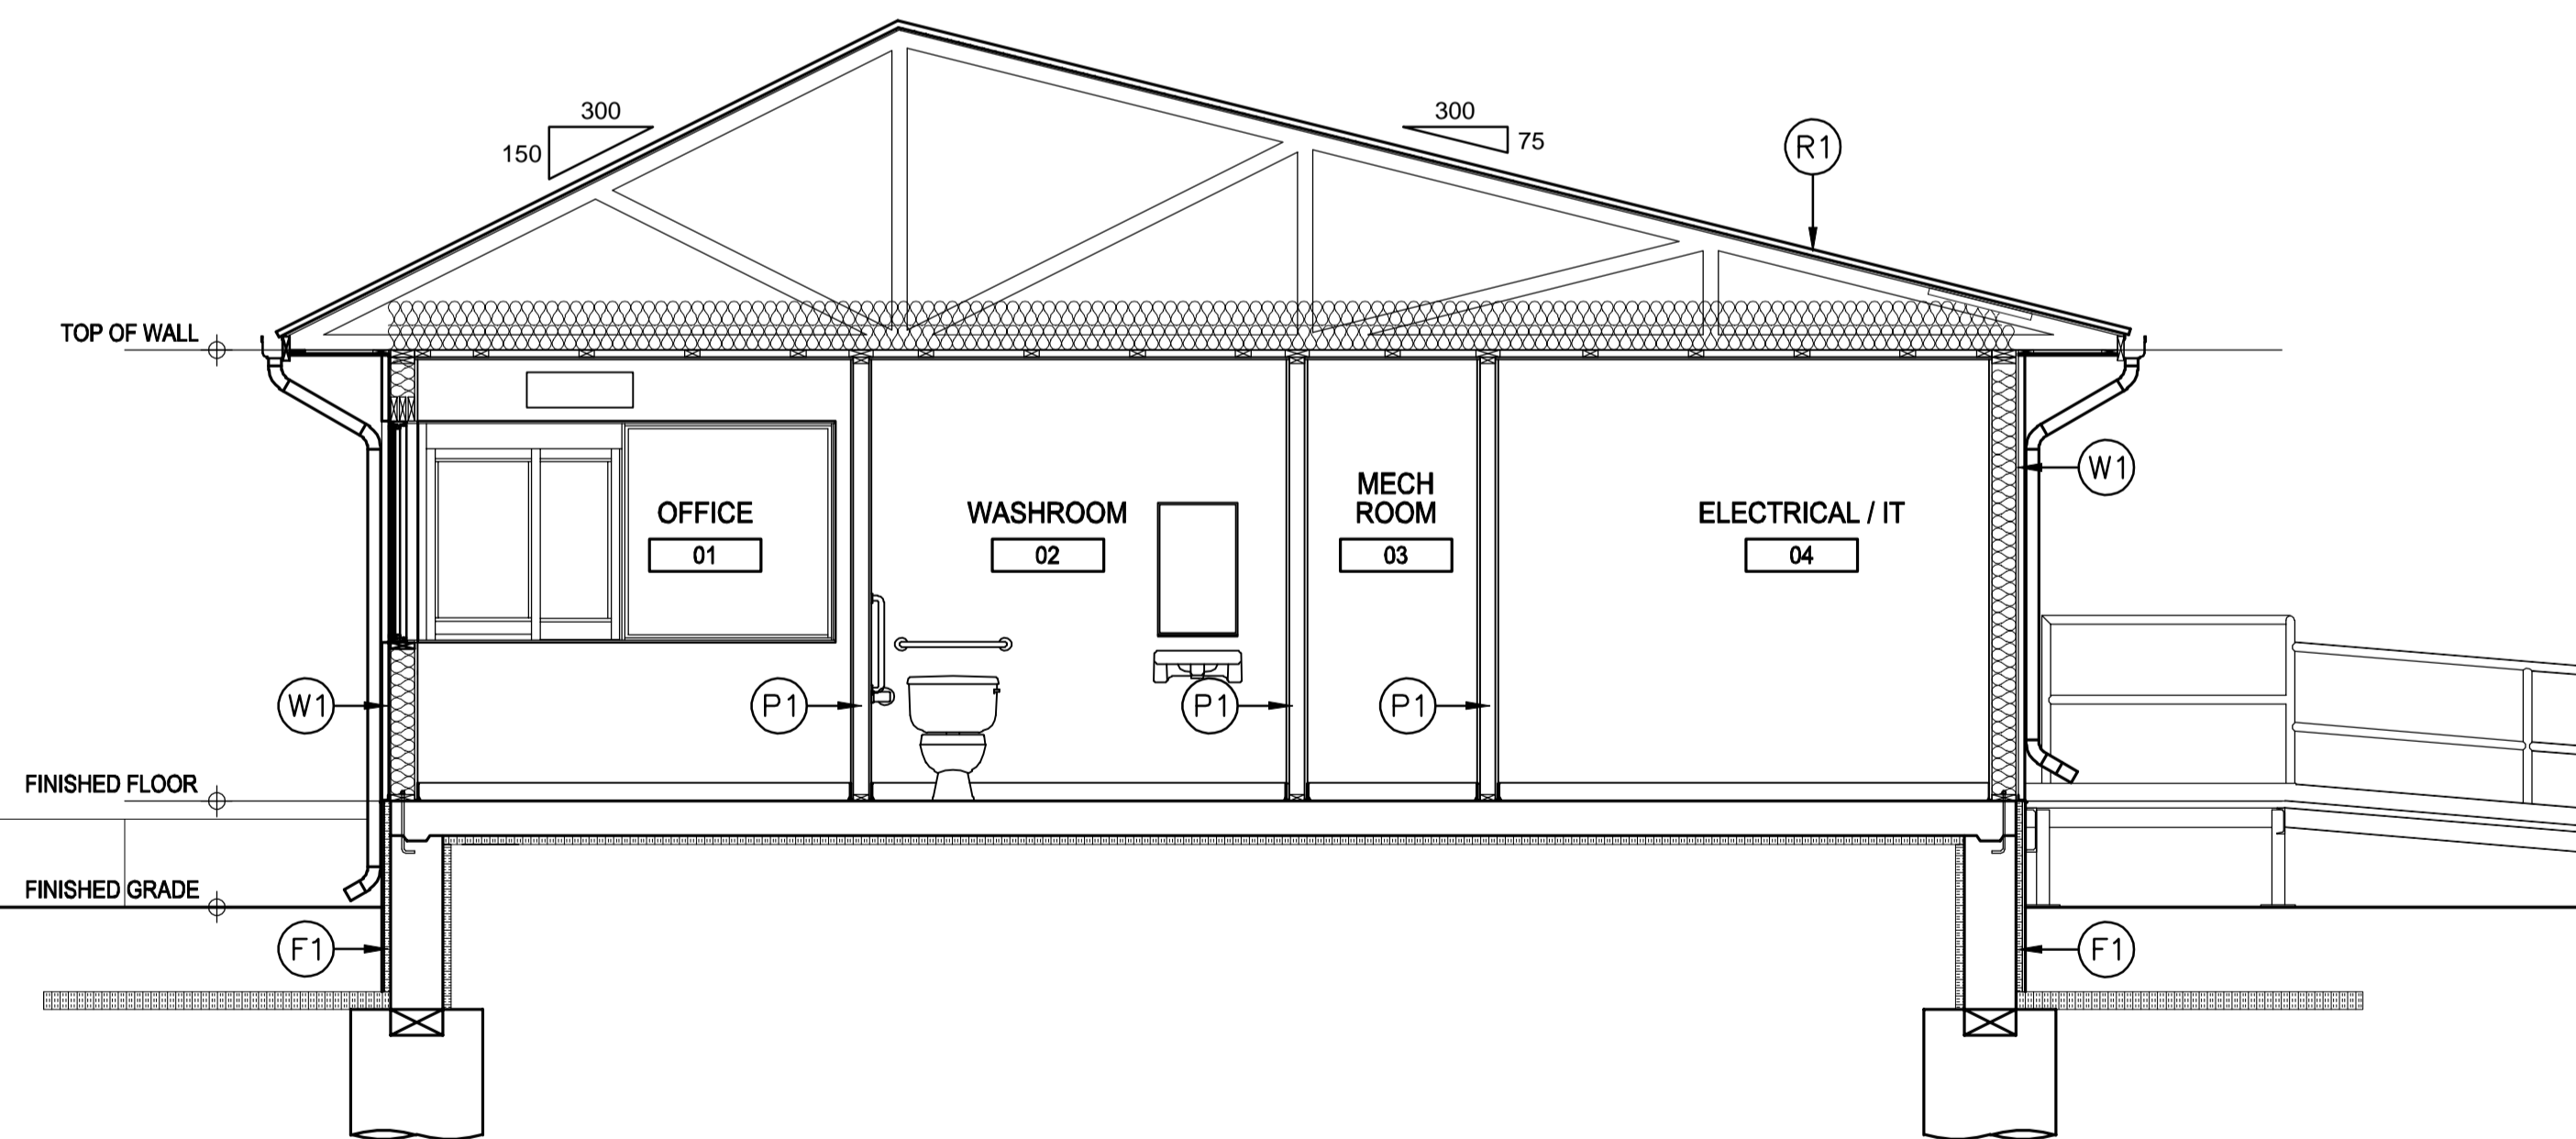


2 SECTION
A2 1:40


DOOR SCHEDULE														
DOOR								FRAME						
DOOR NUMBER	DOOR TYPE	WIDTH	HEIGHT	THICKNESS	MATERIAL	FINISH	GLAZING	RATING	FRAME TYPE	MATERIAL	FINISH	RATING	HARDWARE GROUP	REMARKS
D-01	F	914	2134	45	HM	PAINT			F-1	HM	PAINT		1	
D-02	F	914	2134	45	HM	PAINT			F-1	HM	PAINT		2	DOOR LOUVRE 203x152
D-03	F	762	2134	45	HM	PAINT			F-1	HM	PAINT		2	
D-04	F	914	2134	45	HM	PAINT			F-1	HM	PAINT		3	
D-05	F	914	2134	45	HM	PAINT			F-1	HM	PAINT		4	

ABBREVIATIONS			
EXT	- EXTERIOR		
WD	- WOOD DOOR		
HM	- HOLLOW METAL		

HARDWARE GROUPINGS			
GROUP 1	GROUP 2	GROUP 3	GROUP 4
SINGLE EXTERIOR DOOR PANIC BAR KABA E-PLEX KEYLESS LOCK MEDICO SECURITY CYLINDER CLOSER WEATHER STRIPPING DOOR SWEEP THRESHOLD FULL HEIGHT ASTRAGAL POWER OPERATOR	SINGLE INTERIOR DOOR 3 HINGES LOCK SET CLOSER	SINGLE INTERIOR DOOR 3 HINGES PRIVACY SET	SINGLE INTERIOR DOOR 3 HINGES MEDICO KEY-IN KNOB LOCKSET POWER OPERATOR ULTRAVISION VIEWER (56M132) SECURITY ASTRAGAL AT LATCH

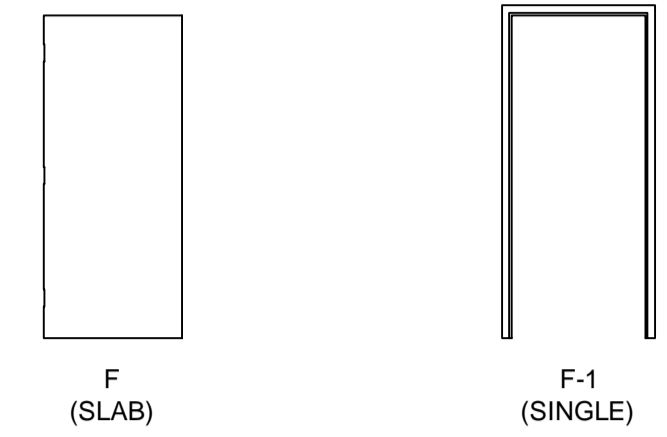

DOOR AND FRAME ELEVATIONS
1:50

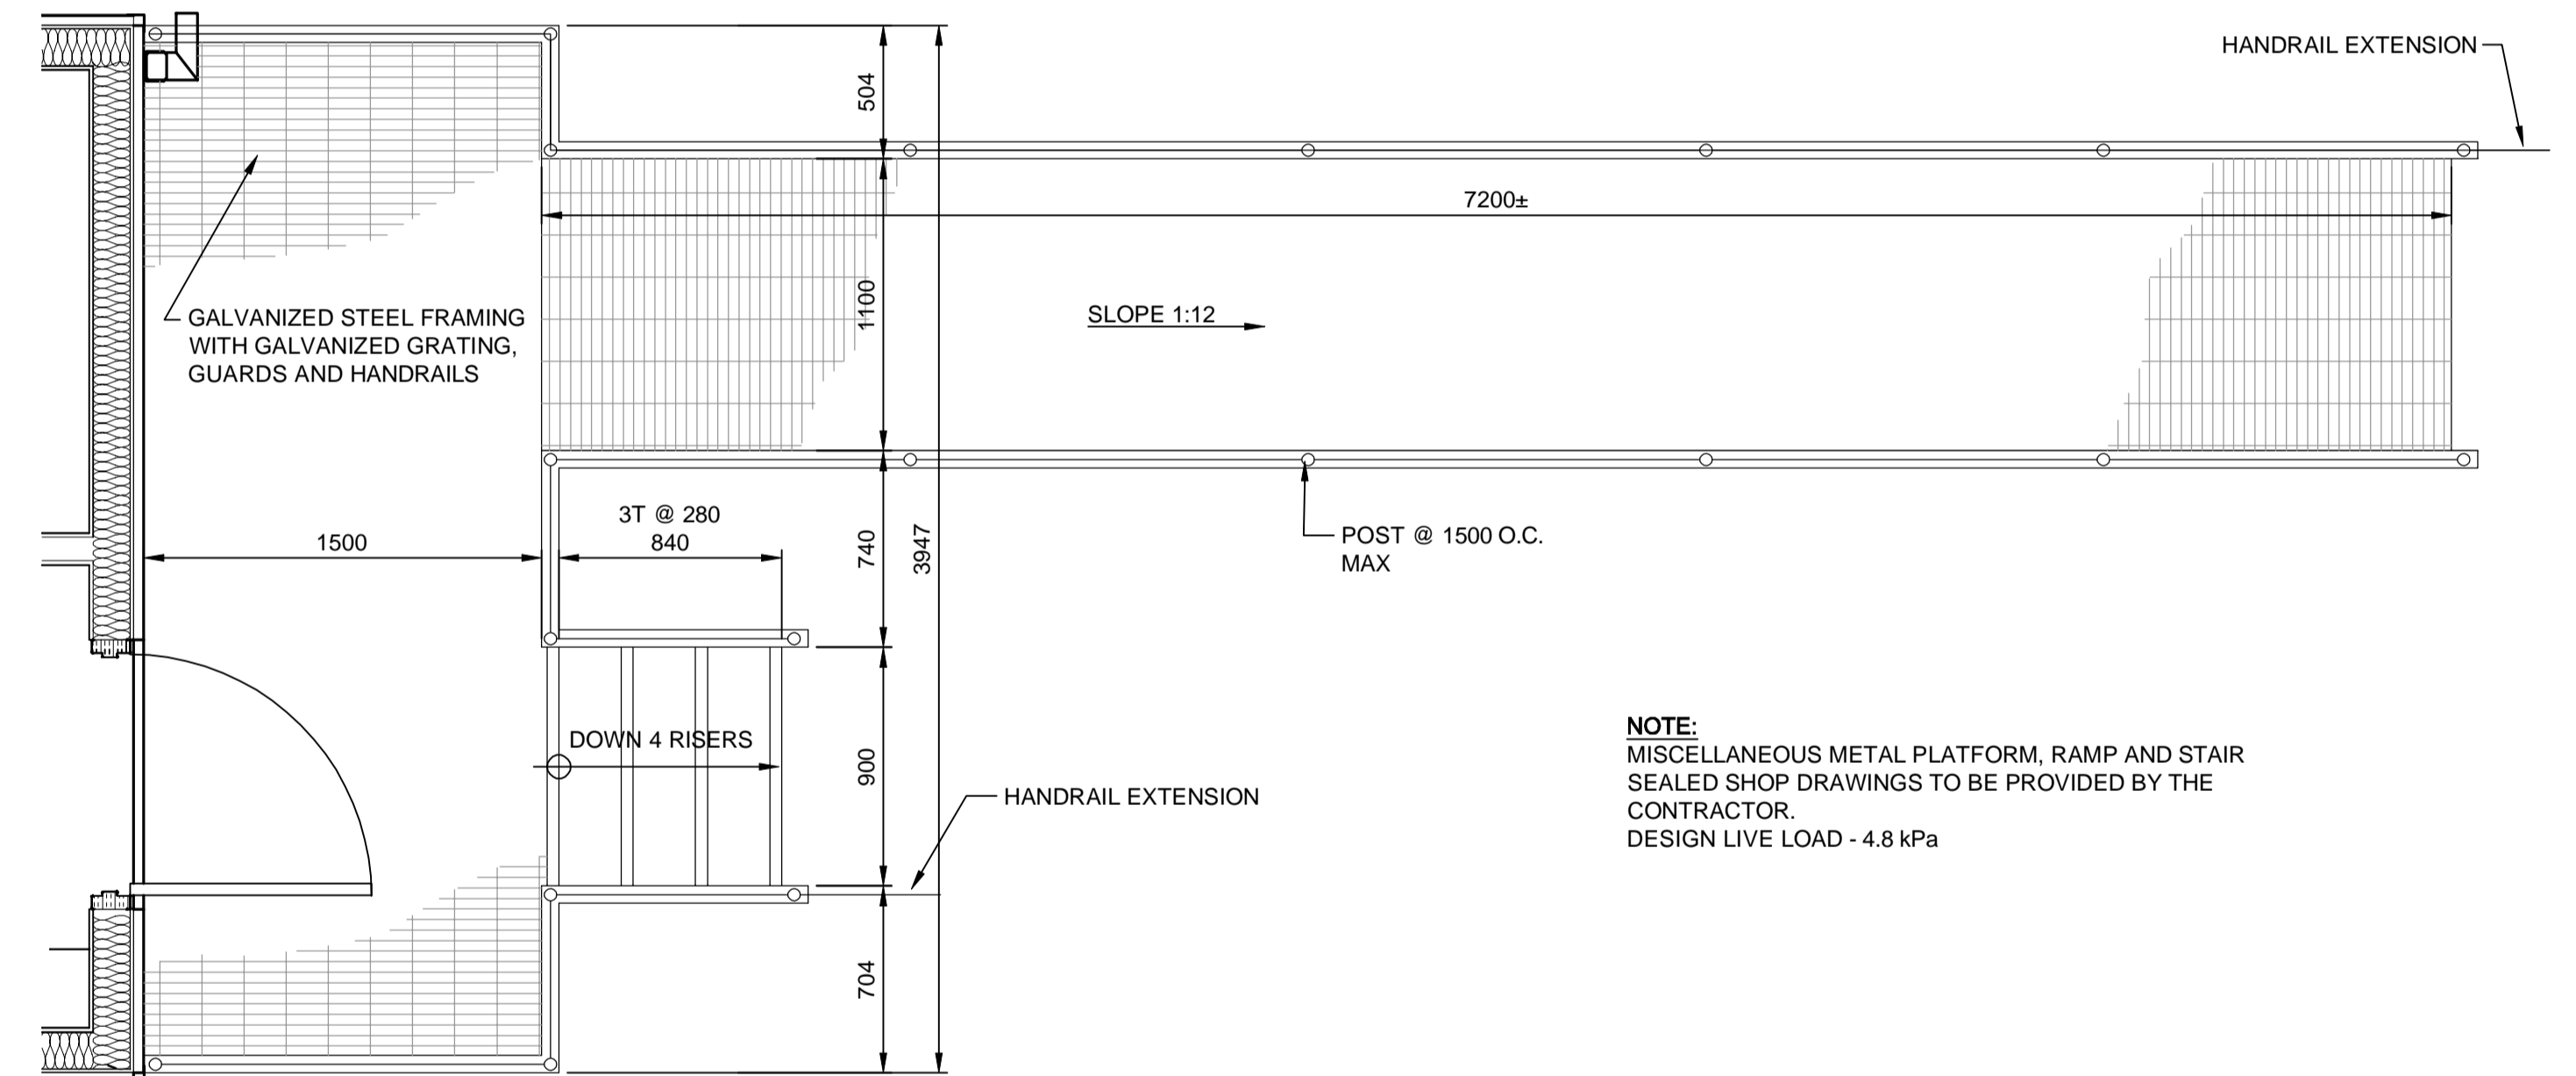

NOTE:
MISCELLANEOUS METAL PLATFORM, RAMP AND STAIR
SEALED SHOP DRAWINGS TO BE PROVIDED BY THE
CONTRACTOR.
DESIGN LIVE LOAD - 4.8 kPa

MISCELLANEOUS METAL PLAN
1:25



METRIC

WHOLE NUMBERS INDICATE MILLIMETRES
DECIMALIZED NUMBERS INDICATE METRES

B.M. ELEV.	DESIGNED BY	LDP				4R WINNIPEG DEPOT BRADY ROAD RESOURCE MANAGEMENT FACILITY	CITY DRAWING NUMBER	1-0400A-A0002-001
	DRAWN BY	PDR					SHEET	19 OF 35
	CHECKED BY	LDP	RELEASED FOR CONSTRUCTION	CONSULTANT PROJECT NUMBER	13-8224	SCALE HOUSE CROSS SECTIONS, DOOR SCHEDULE AND DETAILS	CONSULTANT DRAWING NUMBER	A2 (AD-1)
	APPROVED BY	ARR	HOR. SCALE	AS NOTED	DATE	JULY 2014		
2	ISSUED FOR ADDENDUM #1	14/07/08	ARR	VERTICAL				
1	ISSUED FOR TENDER	14/06/19	ARR					
NO.	REVISIONS	DATE	BY	DATE				