


**FLOOR PLAN**  
1:25

ROOM FINISH SCHEDULE															
ROOM NUMBER	ROOM NAME	FLOOR	WALLS								CEILING			REMARKS	
			NORTH		SOUTH		EAST		WEST		MATERIAL	FINISH	HEIGHT		
			FIN	BASE	MAT	FIN	MAT	FIN	MAT	FIN					MAT
01	CORRIDOR	SF	RB	GWB	PAINT	GWB	PAINT	GWB	PAINT	GWB	PAINT	GWB	PAINT	2700	
02	ELECT / IT	SF	RB	GWB	PAINT	GWB	PAINT	GWB	PAINT	GWB	PAINT	GWB	PAINT	2700	
03	MECH ROOM	SF	RB	GWB	PAINT	GWB	PAINT	GWB	PAINT	GWB	PAINT	GWB	PAINT	2700	
04	WASHROOM	SF	RB	GWB	PAINT	GWB	PAINT	GWB	PAINT	GWB	PAINT	GWB	PAINT	2700	
05	OFFICE	SF	RB	GWB	PAINT	GWB	PAINT	GWB	PAINT	GWB	PAINT	GWB	PAINT	2700	

**ABBREVIATIONS**  
 SF - SHEET FLOORING  
 RB - RUBBER BASE  
 GWB - GYPSUM WALLBOARD

CONSTRUCTION ASSEMBLIES	
(F1) FOUNDATION WALL	1.5mm GALVANIZED SKIRTING 13 P.T. PLYWOOD 38 RIGID INSULATION CONCRETE WALL SEE STRUCTURAL 50 RIGID INSULATION ADHERED TO INTERIOR FACE
(W1) EXTERIOR WALL	38 PRE-FINISHED METAL SIDING TYVEK WEATHER BARRIER 13 PLYWOOD SHEATHING 140 WOOD STUDS @ 400 O.C. R20 BATT INSULATION VAPOUR BARRIER 16 GYPSUM BOARD
(P1) INTERIOR PARTITION WALL	16 GYPSUM BOARD EACH SIDE 89 WOOD STUDS @ 400 O.C.
(R1) ROOF	38 PRE-FINISHED METAL SIDING ICE AND WATER SHIELD 13 P.T. PLYWOOD SHEATHING PRE-ENG WOOD TRUSSES @ 600 O.C. R40 BATT INSULATION VAPOUR BARRIER 38x89 STRAPPING TO U/S TRUSSES 16 GYPSUM BOARD

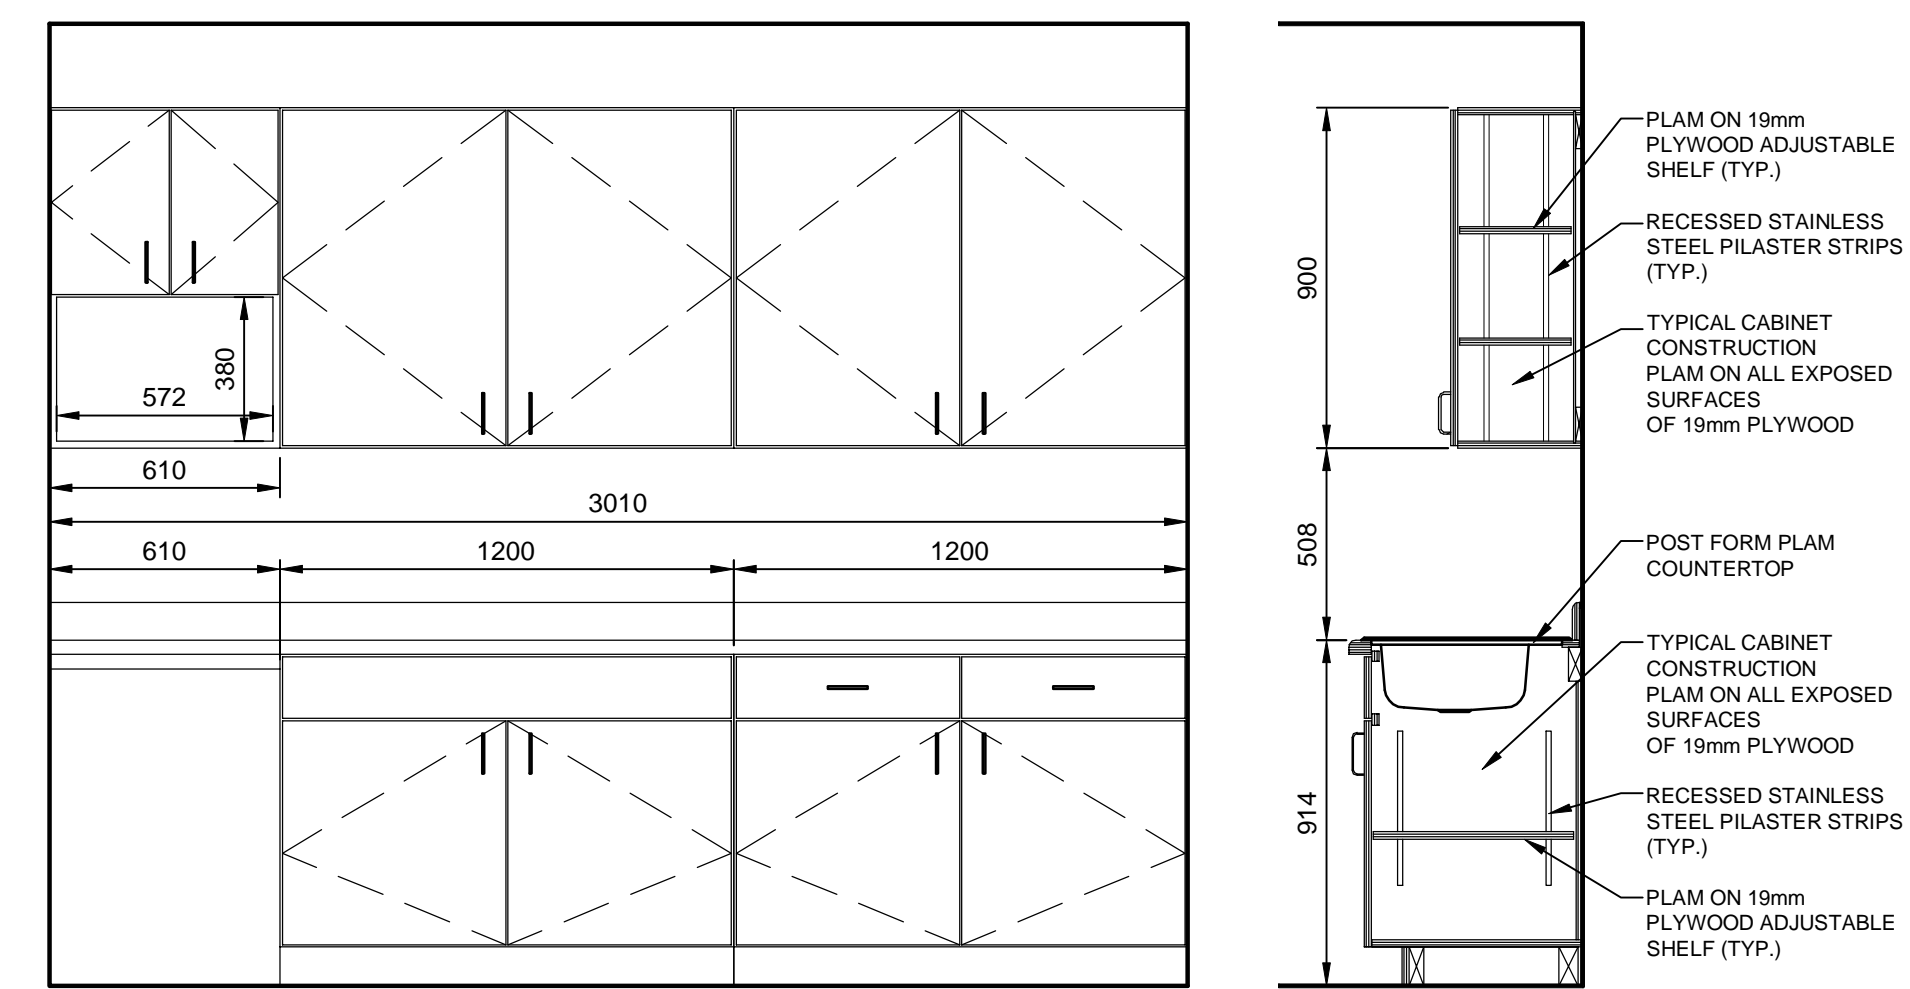

**MILLWORK ELEVATION AND SECTION**  
1:20



SAFE SCHEDULE			
SYMBOL	TYPE	LOCATION	MODEL
(FS1)	FLOOR SAFE	BELOW COUNTER	AMERICAN SECURITY MODEL No. B2200
(FS2)	FIXED SAFE	BELOW COUNTER	AMERICAN SECURITY MODEL No. BWB2020

**METRIC**  
WHOLE NUMBERS INDICATE MILLIMETRES  
DECIMALIZED NUMBERS INDICATE METRES

B.M. ELEV.	DESIGNED BY LDP				<b>4R WINNIPEG DEPOT BRADY ROAD RESOURCE MANAGEMENT FACILITY</b>	CITY DRAWING NUMBER 1-0400A-A0001-001
	DRAWN BY PDR					SHEET 18 OF 35
	CHECKED BY LDP					CONSULTANT DRAWING NUMBER A1
	APPROVED BY ARR					
	HOR. SCALE AS NOTED	RELEASED FOR CONSTRUCTION	CONSULTANT PROJECT NUMBER 13-8224	SCALE HOUSE PLAN, SCHEDULES AND MILLWORK		
	VERTICAL	DATE				
1 ISSUED FOR TENDER	14/06/19	ARR				
NO. REVISIONS	DATE	BY	DATE	MARCH 2014		

C:\CAD\DF\138224\01-Architectural\01-Contract\Brady Road\138224\_01\_ARCH\_CON.dwg